

MultiPlane(r) Version 1.4C01
Printed: Thu Aug 11 22:48:28 2005
Field: C:\ALL LASER FILES\G,H,IGALI #3 2005

Project: GALI #3 2005
Customer: JOSEPH GALI
Farm: BL. #3
Location: CARD #20 FIELD #37
Survey Date: 7/5/2005
Grid Spacing = 25 Feet

Benchmarks

Master: (5000, 5000, 100.00) - 1.96 Cut
2: (5447, 5020, 84.28) - off field
3: (5259, 5102, 95.80) - 1.48 Fill
4: (4997, 5087, 106.82) - 2.81 Cut
5: (4889, 4970, 97.41) - 1.88 Fill
6: (5162, 4923, 89.98) - 1.94 Cut
7: (5346, 4936, 83.00) - 0.48 Fill
8: (4723, 4967, 101.60) - 2.40 Fill
9: (4941, 5241, 123.07) - off field
10: (5020, 5213, 118.94) - 7.09 Cut

Field Information

5.15 Acres
CF Ratio: 1.80


Cut/Fill

11502/6391 cy
11.45/4.40 max ft
2233.17 cy/acre

Import: 0 cy
Export: 0 cy

2.958 % -N 90.0 CW
6.762 % S 0.0 CCW
7.380 % S 23.6 CCW

Gall
C:\ALL LASER FILES\G,H\GALI #3 2005 : Design : Thu Aug 11 22:48:15 2005 : Interval = 1
SCALE 1:120 (1 inch on the map represents 120 Feet on the ground)

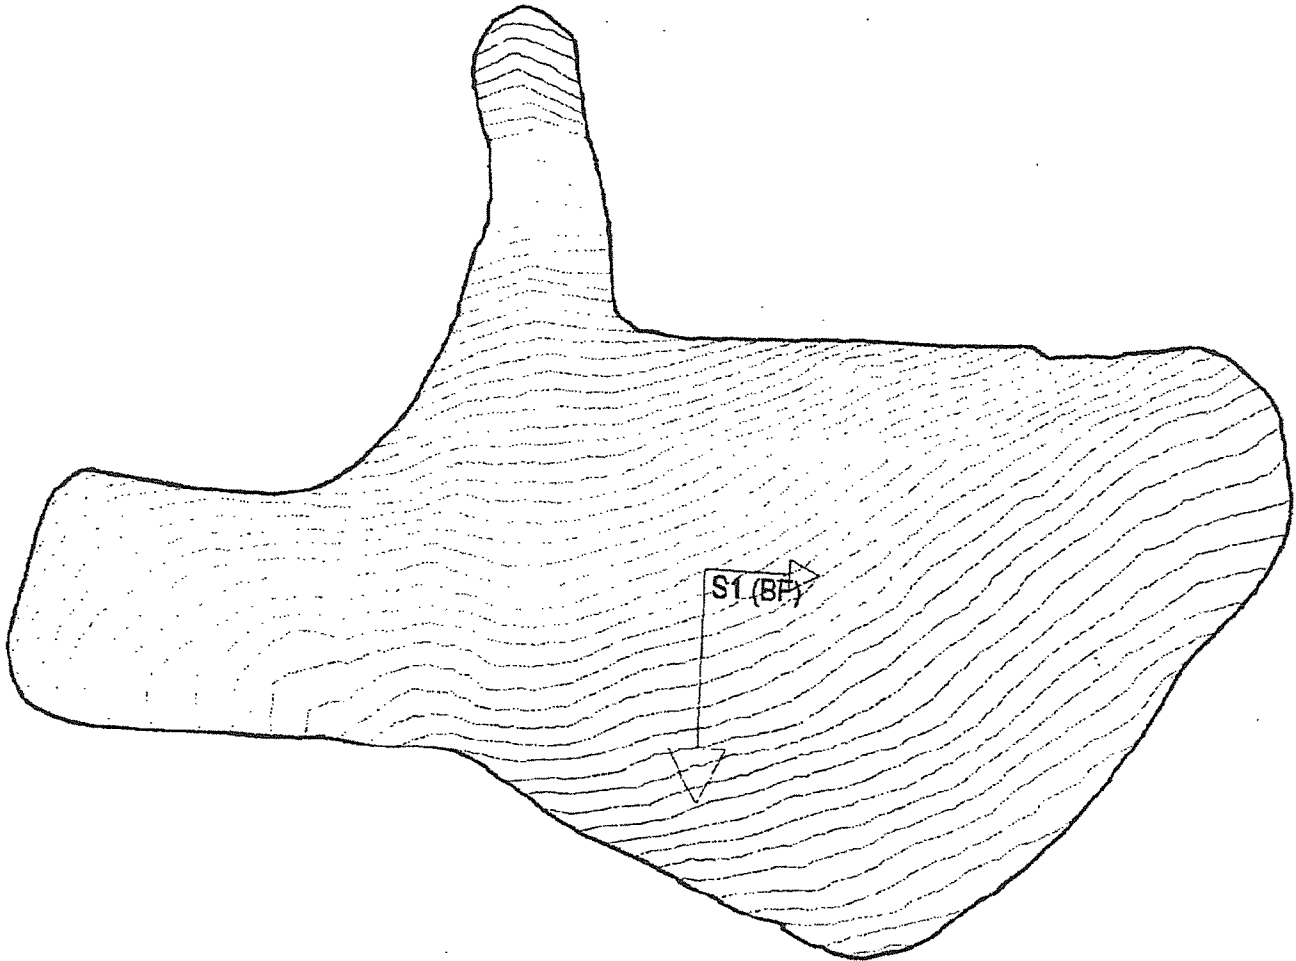

33
32
31
30
29
28
27
26
25
24
23
22
21
20
19
18
17
16
15
14
13
12
11
10
09
08
07
06
05
04
03
02
01
00
9
8
7
6
5
4
3
2
1
0
9
8

MultiPlane(r) Version 1.4C01

Printed: Thu Aug 11 22:50:08 2005

Field: C:\ALL LASER FILES\G,H,I\GALI #2 2005

Project: GALI #2 2005

Customer: JOSEPH GALI

Farm: BL. #2

Location: CARD #20 FIELD #36

Survey Date: 7/5/2005

Grid Spacing = 50 Feet

Benchmarks

Master: (5000, 5000, 100.00) - 1.01 Fill

2: (5109, 4936, 102.82) - 1.78 Cut

3: (4999, 5113, 94.73) - 2.71 Fill

4: (5108, 5138, 94.73) - 0.09 Cut

5: (5078, 5271, 88.90) - 2.21 Fill

6: (5117, 5378, 83.16) - 3.70 Fill

7: (5223, 5476, 83.16) - off field

8: (5135, 5454, 83.18) - 0.82 Fill

9: (5219, 5447, 83.19) - 0.40 Cut

10: (5179, 5291, 87.98) - off field

11: (5155, 5104, 93.88) - 0.98 Fill

12: (5157, 5008, 97.38) - off field

13: (5169, 4946, 99.78) - 0.16 Cut

14: (5169, 4827, 103.73) - 0.19 Fill

15: (5169, 4697, 105.82) - off field

16: (5076, 4625, 108.27) - 1.62 Fill

17: (5071, 4499, 113.90) - 0.91 Fill

18: (5023, 4718, 110.74) - 1.85 Cut

19: (5145, 4609, 111.83) - 1.62 Cut

20: (5154, 4299, 119.69) - off field

21: (5141, 4406, 118.93) - 0.80 Cut

22: (4980, 4414, 119.69) - 0.71 Cut

23: (4881, 4287, 125.23) - 1.20 Cut

24: (4834, 4217, 130.32) - 3.58 Cut

25: (4784, 4137, 136.23) - 6.43 Cut

26: (4748, 4206, 136.24) - 8.26 Cut

27: (4786, 4280, 130.63) - 5.39 Cut

28: (4841, 4364, 124.98) - off field

29: (4944, 4478, 119.13) - 1.81 Cut

30: (4998, 4655, 113.58) - 2.44 Cut

31: (4986, 4792, 107.69) - off field

Entire Field

6.09 Acres

CF Ratio: 1.80

Cut/Fill

10970/2205 cy

2.31/4.11 max ft

1801.87 cy/acre

Import: 1097 cy

Export: 8099 cy

Section 2 Data

1.85 Acres
CF Ratio: 1.80
Cut/Fill
1538/1464 cy
2.31/4.11 max ft
832.71 cy/acre
Import: 1097 cy
Export: 0 cy
1.842 % -N 90.0 CW
3.175 % N 0.0 CW
3.671 % N 30.1 CW

Section 4 Data


3.09 Acres
CF Ratio: 1.80
Cut/Fill
8630/295 cy
10.89/1.62 max ft
2795.47 cy/acre
Import: 0 cy
Export: 8099 cy
1.035 % -N 90.0 CW
3.173 % N 0.0 CW
3.338 % N 18.1 CW

Section 5 Data

1.15 Acres
CF Ratio: 1.80
Cut/Fill
802/446 cy
3.33/2.10 max ft
695.30 cy/acre
Import: 0 cy
Export: 0 cy
0.433 % -N 90.0 CW
3.892 % N 0.0 CW
3.916 % N 6.4 CW

C:\ALL LASER FILES\G,H\GALI #2 2005 : Design : Thu Aug 11 22:44:47 2005 : Interval = 1
SCALE 1:120 (1 Inch on the map represents 120 Feet on the ground)

141
140
139
138
137
136
135
134
133
132
131
130
129
128
127
126
125
124
123
122
121
120
119
118
117
116
115
114
113
112
111
110
109
108
107
106
105
104
103
102
101
100
99
98
--

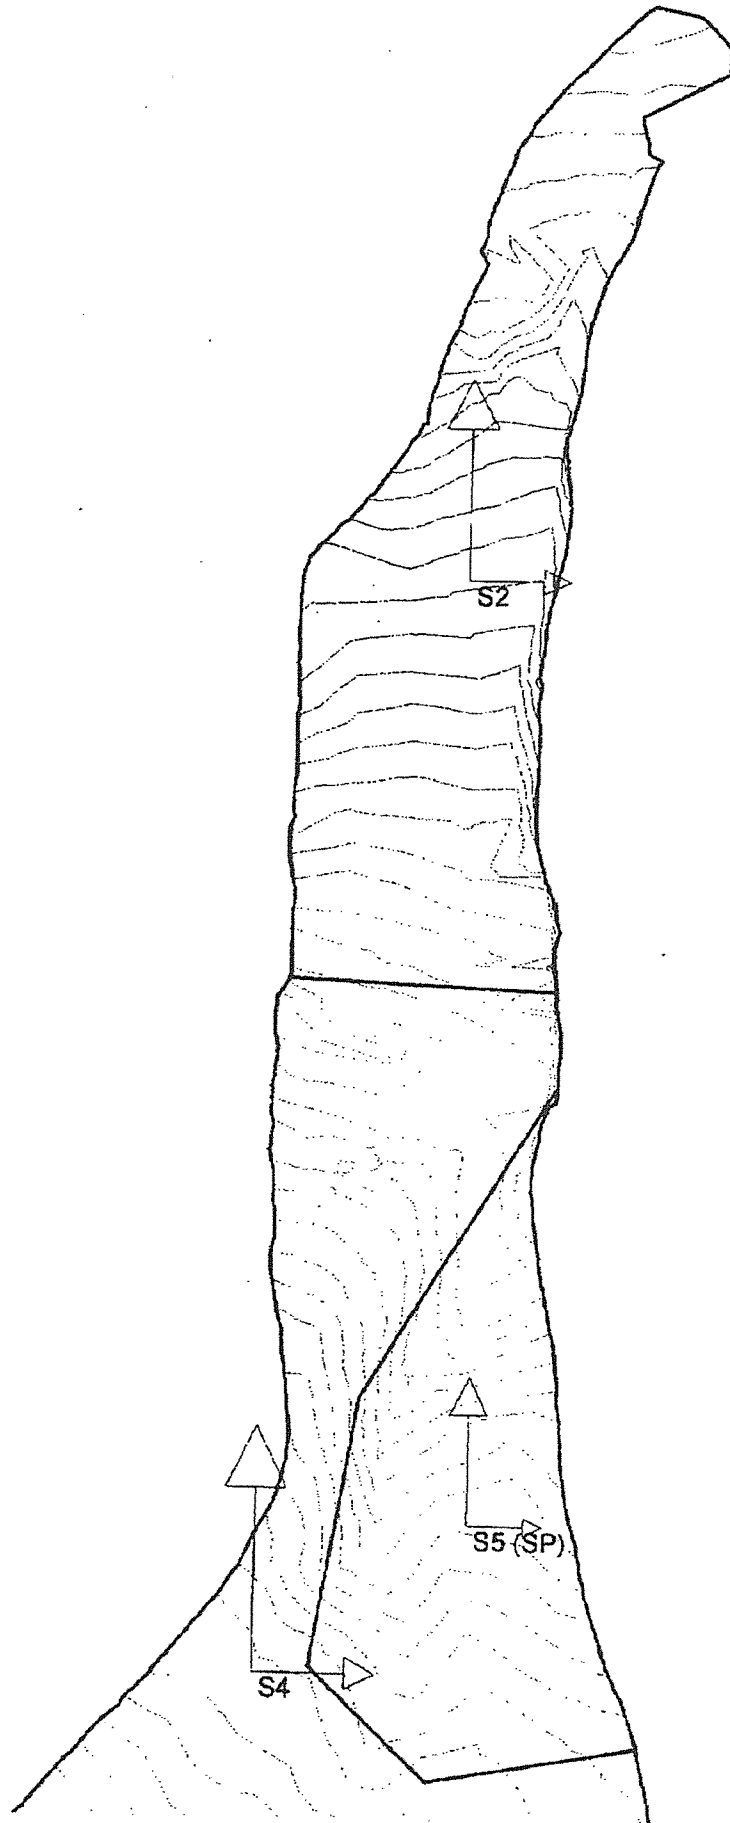

137
136
