


CURVE DATA




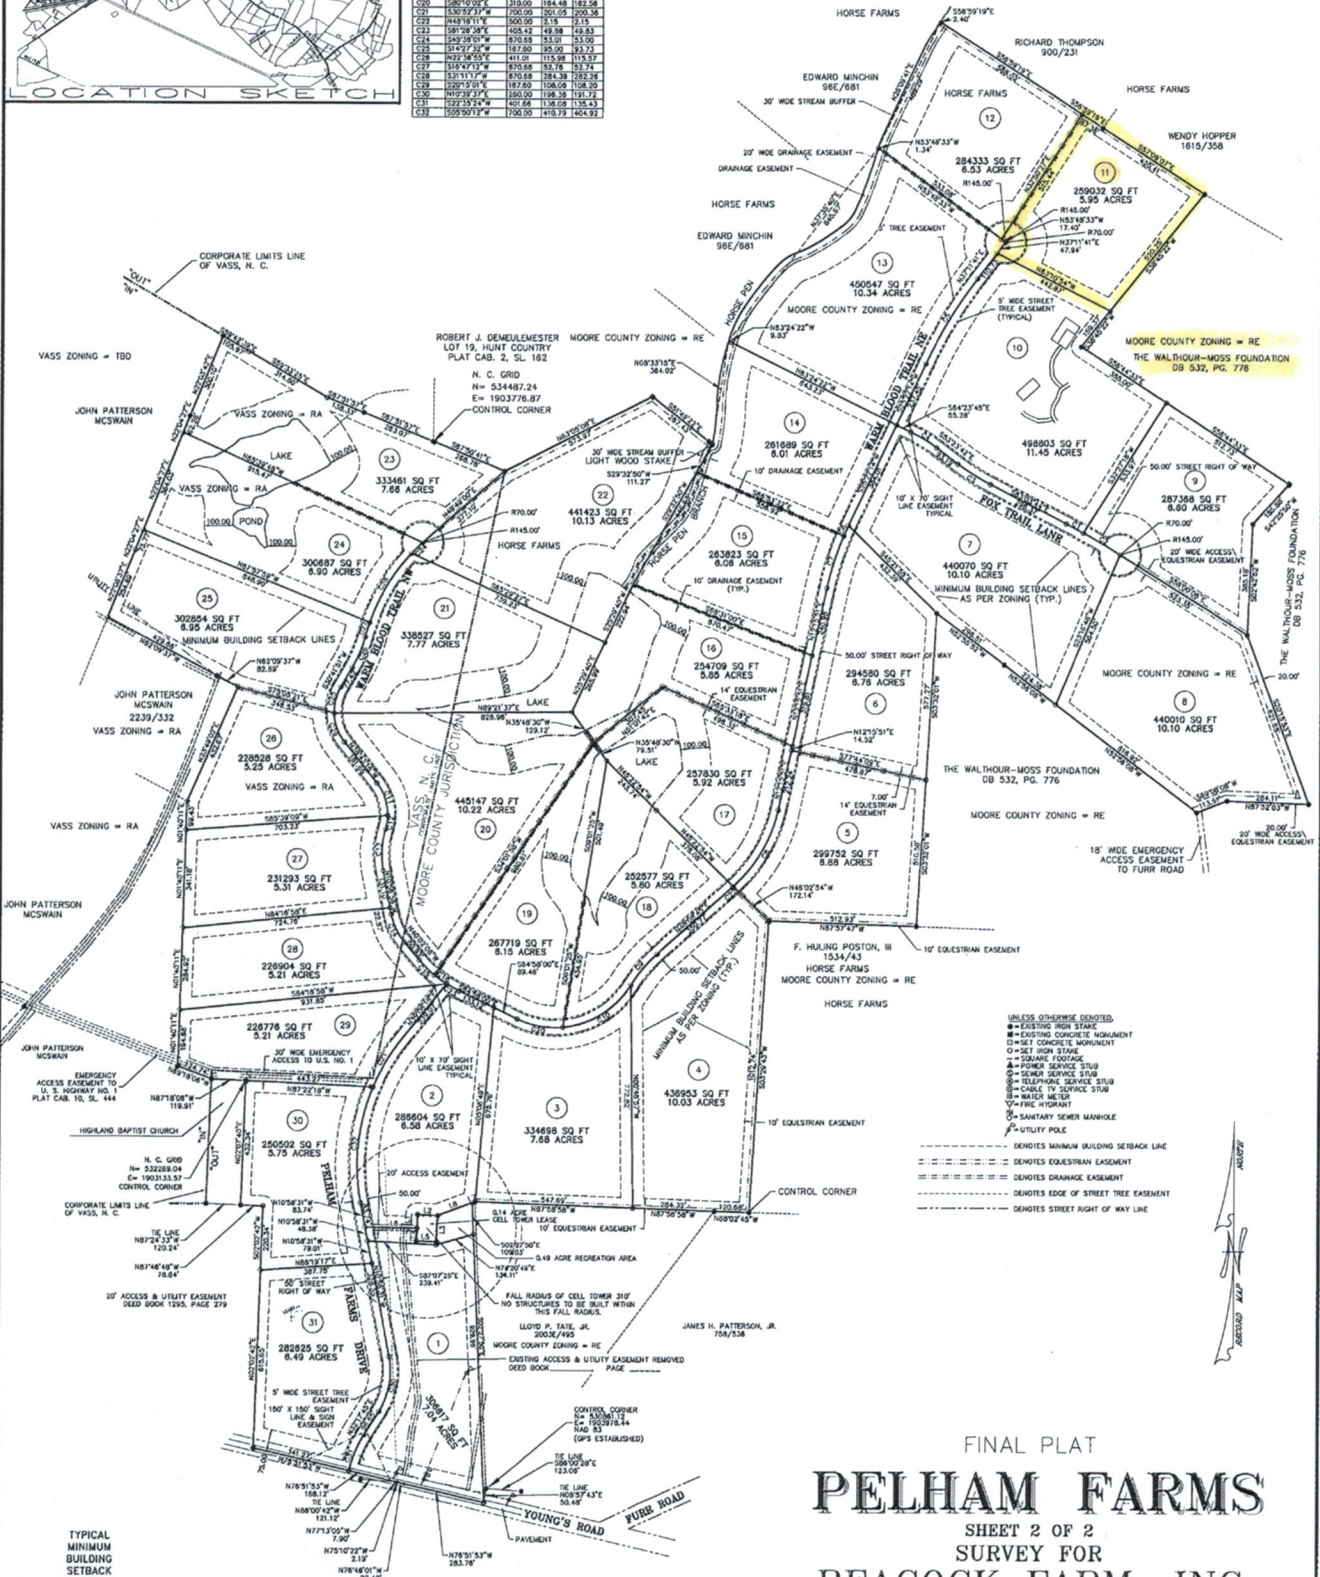

FINAL PLAT

PELHAM FARMS

SHEET 2 OF 2

SURVEY FOR


PEACOCK FARM, INC.

MCNEILLS TOWNSHIP, MOORE COUNTY,

NORTH CAROLINA

APRIL 3, 2009 -- SCALE 1"=200'

STEPHEN R. SHEFFIELD & ASSOCIATES, P.A.

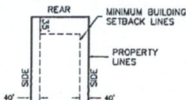2233 NORTH PINEHURST STREET
ABERDEEN, NORTH CAROLINATYPICAL
MINIMUM
BUILDING
SETBACK
REQUIREMENTS

NOT TO SCALE

200' 100' 0' 200' 400'