


LINE	BEARING	DISTANCE
L1	N 88°10'12" W	154.48
L2	N 49°57'41" W	70.73
L3	S 89°43'35" W	100.00
L4	S 89°26'59" W	101.08
L5	S 01°33'01" E	41.35
L6	N 89°12'15" W	149.60
L7	S 01°45'08" W	194.36
L8	N 89°41'08" W	103.20
L9	S 89°56'28" W	130.18
L10	S 38°10'04" W	161.31
L11	S 49°26'14" W	228.84
L12	S 16°44'29" W	257.40
L13	S 61°55'05" W	251.18
L14	N 89°41'08" W	102.35
L15	S 89°56'28" W	97.57
L16	S 38°10'04" W	152.90
L17	S 49°26'14" W	291.47
L18	S 16°44'29" W	86.23
L19	S 11°20'42" E	198.17
L20	N 31°47'45" E	230.17
L21	N 16°22'21" E	121.55
L22	N 06°07'57" E	147.24
L23	N 17°00'36" E	277.52
L24	N 45°44'09" E	106.13
L25	N 28°36'31" E	97.64
L26	N 31°47'45" E	248.79
L27	N 16°22'21" E	144.96
L28	N 06°07'57" E	147.24
L29	N 17°00'36" E	245.25
L30	N 45°44'09" E	100.62
L31	N 28°36'31" E	260.90
L32	N 76°54'36" E	119.90
L33	S 20°05'22" E	122.32
L34	S 30°44'11" E	134.69
L35	N 89°46'47" E	44.40
L36	N 64°23'16" E	32.93
L37	N 54°29'36" E	105.32
L38	N 38°54'57" E	53.35
L39	N 57°28'16" E	40.99
L40	N 34°33'48" E	32.87
L41	N 67°29'18" E	211.69
L42	S 01°46'39" E	97.92
L43	N 85°11'00" E	85.18
L44	N 87°29'18" E	213.10
L45	N 85°11'00" E	153.63
L46	N 06°50'07" E	107.18
L47	N 34°35'39" E	183.60
L48	N 48°19'02" E	342.15
L49	N 24°50'23" E	275.61
L50	N 19°27'43" E	163.32
L51	N 07°29'21" E	140.86
L52	N 03°29'41" E	176.89
L53	N 06°50'07" E	67.73
L54	N 34°35'39" E	148.88
L55	N 48°19'02" E	350.89
L56	N 24°50'23" E	301.09
L57	N 19°27'43" E	178.54
L58	N 07°29'21" E	160.96
L59	N 03°29'41" E	182.22
L60	N 06°50'07" E	162.58
L61	S 01°33'01" E	50.00
L62	S 89°26'59" W	182.58
L63	S 02°30'42" E	70.00
L64	S 01°33'01" E	140.38
L65	S 89°46'35" W	192.87
L66	N 49°57'41" W	21.57
L67	S 07°21'42" E	50.01
L68	S 20°24'19" E	177.68
L69	S 20°24'19" E	186.02
L70	S 47°03'46" E	188.95
L71	S 01°33'01" E	252.80
L72	S 89°09'57" W	133.62
L73	N 54°57'03" E	452.31
L74	N 25°17'09" E	184.87
L75	N 01°21'37" E	334.18
L76	N 01°21'37" E	122.12
L77	N 49°57'41" W	187.79
L78	N 49°57'41" W	275.99
L79	N 86°10'12" W	269.55
L80	N 30°56'07" E	229.33
L81	N 05°51'36" E	111.28
L82	N 86°26'59" E	147.65
L83	S 76°19'49" W	248.01
L84	N 86°26'59" E	157.98
L85	S 86°26'59" W	157.98
L86	N 76°19'49" W	248.01
L87	S 86°26'59" W	148.99
L88	S 00°21'42" E	50.01
L89	S 76°19'49" W	136.27
L90	S 76°19'49" W	111.74

COUNTY ROAD 405

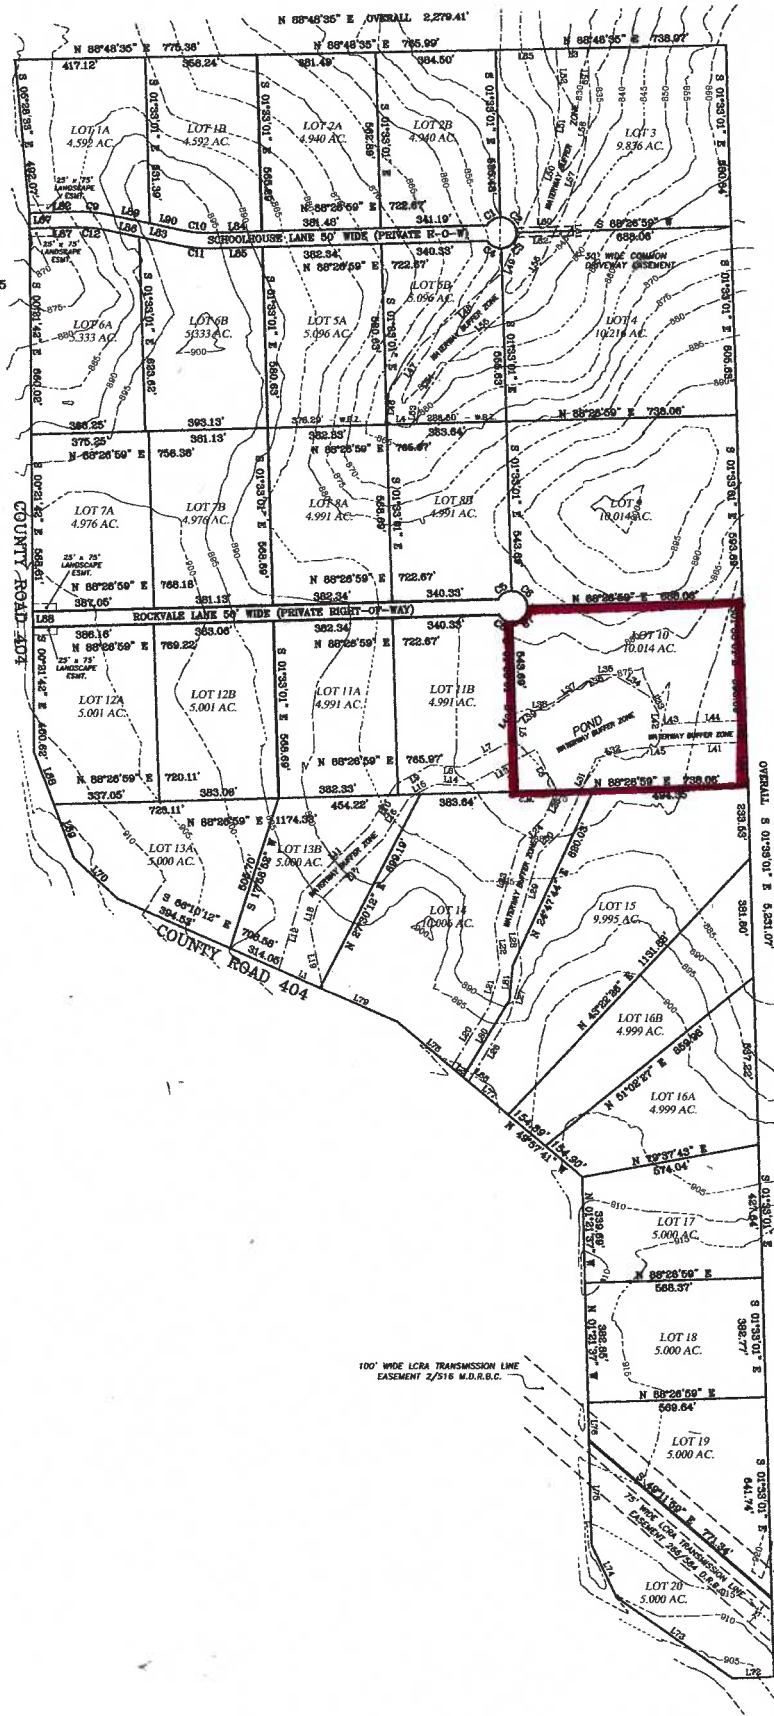

CURVE	RADIUS	ARC LENGTH	CHORD LENGTH	CHORD BEARING	DELTA ANGLE
C1	50.00'	52.36'	50.00'	N 58°28'59" E	60°00'00"
C2	50.00'	76.54'	70.71'	S 46°35'01" E	90°00'00"
C3	50.00'	77.19'	66.73'	S 44°13'30" E	80°00'00"
C4	50.00'	52.36'	50.00'	N 61°33'01" W	60°00'00"
C5	50.00'	52.36'	50.00'	N 58°28'59" E	60°00'00"
C6	50.00'	76.54'	70.71'	S 46°35'01" E	90°00'00"
C7	50.00'	77.19'	66.73'	S 44°13'30" W	80°00'00"
C8	50.00'	52.36'	50.00'	N 61°33'01" W	60°00'00"
C9	450.00'	103.63'	103.60'	S 84°56'25" E	13°13'12"
C10	400.00'	92.29'	92.09'	N 84°56'25" W	13°13'12"
C11	450.00'	103.63'	103.60'	S 84°56'25" W	13°13'12"
C12	400.00'	92.29'	92.09'	S 84°56'25" E	13°13'12"

SUBDIVISION EXHIBIT

THE RANCHES AT DOUBLE HORN, AS RECORDED DOCUMENT NO. 201103735 O.P.R.B.C.
THE RANCHES AT DOUBLE HORN PLAT NO. 1.0, AS RECORDED IN DOCUMENT NO. 201300675 O.P.R.B.C.
THIS IS NOT A SURVEY AND IS NOT TO BE RECORDED FOR ANY PURPOSE

PROJ. NO. 12623
PREPARED FOR: WEXFIELD, LLC
TECH: R. GRIFFITH
APPROVED:
FIELDWORK PERFORMED ON: THIS IS NOT A SURVEY
COPYRIGHT 2013

1932 WEST RR 1431
PO BOX 1095
KINGSLAND, TX 78639
PH.325-388-3300 FAX 325-388-3320
WWW.CUPLINASSOCIATES.COM

NOT TO SCALE

DATE	NO.	DESCRIPTION
	1	
		REVISIONS

1 OF 1
SHEET