

LINE TABLE		
LINE	BEARING	LENGTH
L1	N17°58'59"E	32.26'
L2	N04°32'35"E	168.66'
L3	N05°45'32"W	119.24'
L4	N34°21'12"W	104.49'
L5	S74°11'36"W	29.09'
L6	S63°27'08"W	162.76'
L7	N66°34'16"W	132.99'
L8	S71°50'54"W	55.26'
L9	S55°07'18"W	298.51'
L10	S36°39'38"W	56.03'
L11	N36°39'38"E	16.28'
L12	N55°07'18"E	298.51'
L13	N71°50'34"E	55.26'
L14	S66°54'16"E	132.99'
L15	N63°27'08"E	162.76'
L16	N74°11'36"E	13.85'


CURVE TABLE				
CURVE	LENGTH	RADIUS	CHORD BEARING	DELTA
C1	173.41	925.00	173.16	10°44'29"
C2	142.96	765.00	138.53	10°44'29"
C3	154.78	215.00	151.46	40°38'56"
C4	160.56	550.00	159.99	41°14'50"
C5	104.72	325.00	104.27	16°43'36"
C6	88.61	275.00	88.22	18°27'41"
C7	145.97	500.00	145.43	16°43'36"
C8	118.78	165.00	116.24	41°14'50"
C9	186.28	215.00	186.51	40°38'56"
C10	164.04	875.00	163.80	10°44'29"

PLAT OF A SURVEY OF PROPERTY ON
COUNTY ROAD 754, FOURTH CIVIL DISTRICT,
MONROE COUNTY, TN., AS DESCRIBED BY
DEED RECORDED IN DB 281-253, ROMCT.
TAX ID: MAP 144-35.0
(SHOWN ON HMASSEE LAND COMPANY
SALES BROCHURE AS TRACT #205)

FOR: JIM WILLIAMS


DATE: 2-27-2005 SCALE: 1"=200'

GRAPHIC SCALE

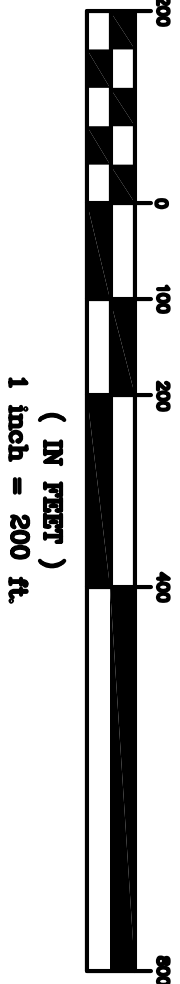

I HEREBY CERTIFY THAT THIS IS A CATEGORY
TWO LAND SURVEY, WITH AN UNADJUSTED
ERROR OF CLOSURE OF 1/19,600, AND IS
CORRECT TO THE BEST OF MY KNOWLEDGE
AND BELIEF.

RICHMOND SURVEYING CO.
3005 MICHIGAN AVENUE ROAD, NE
CLEVELAND, TN. 37323
PHONE: 423-479-7749

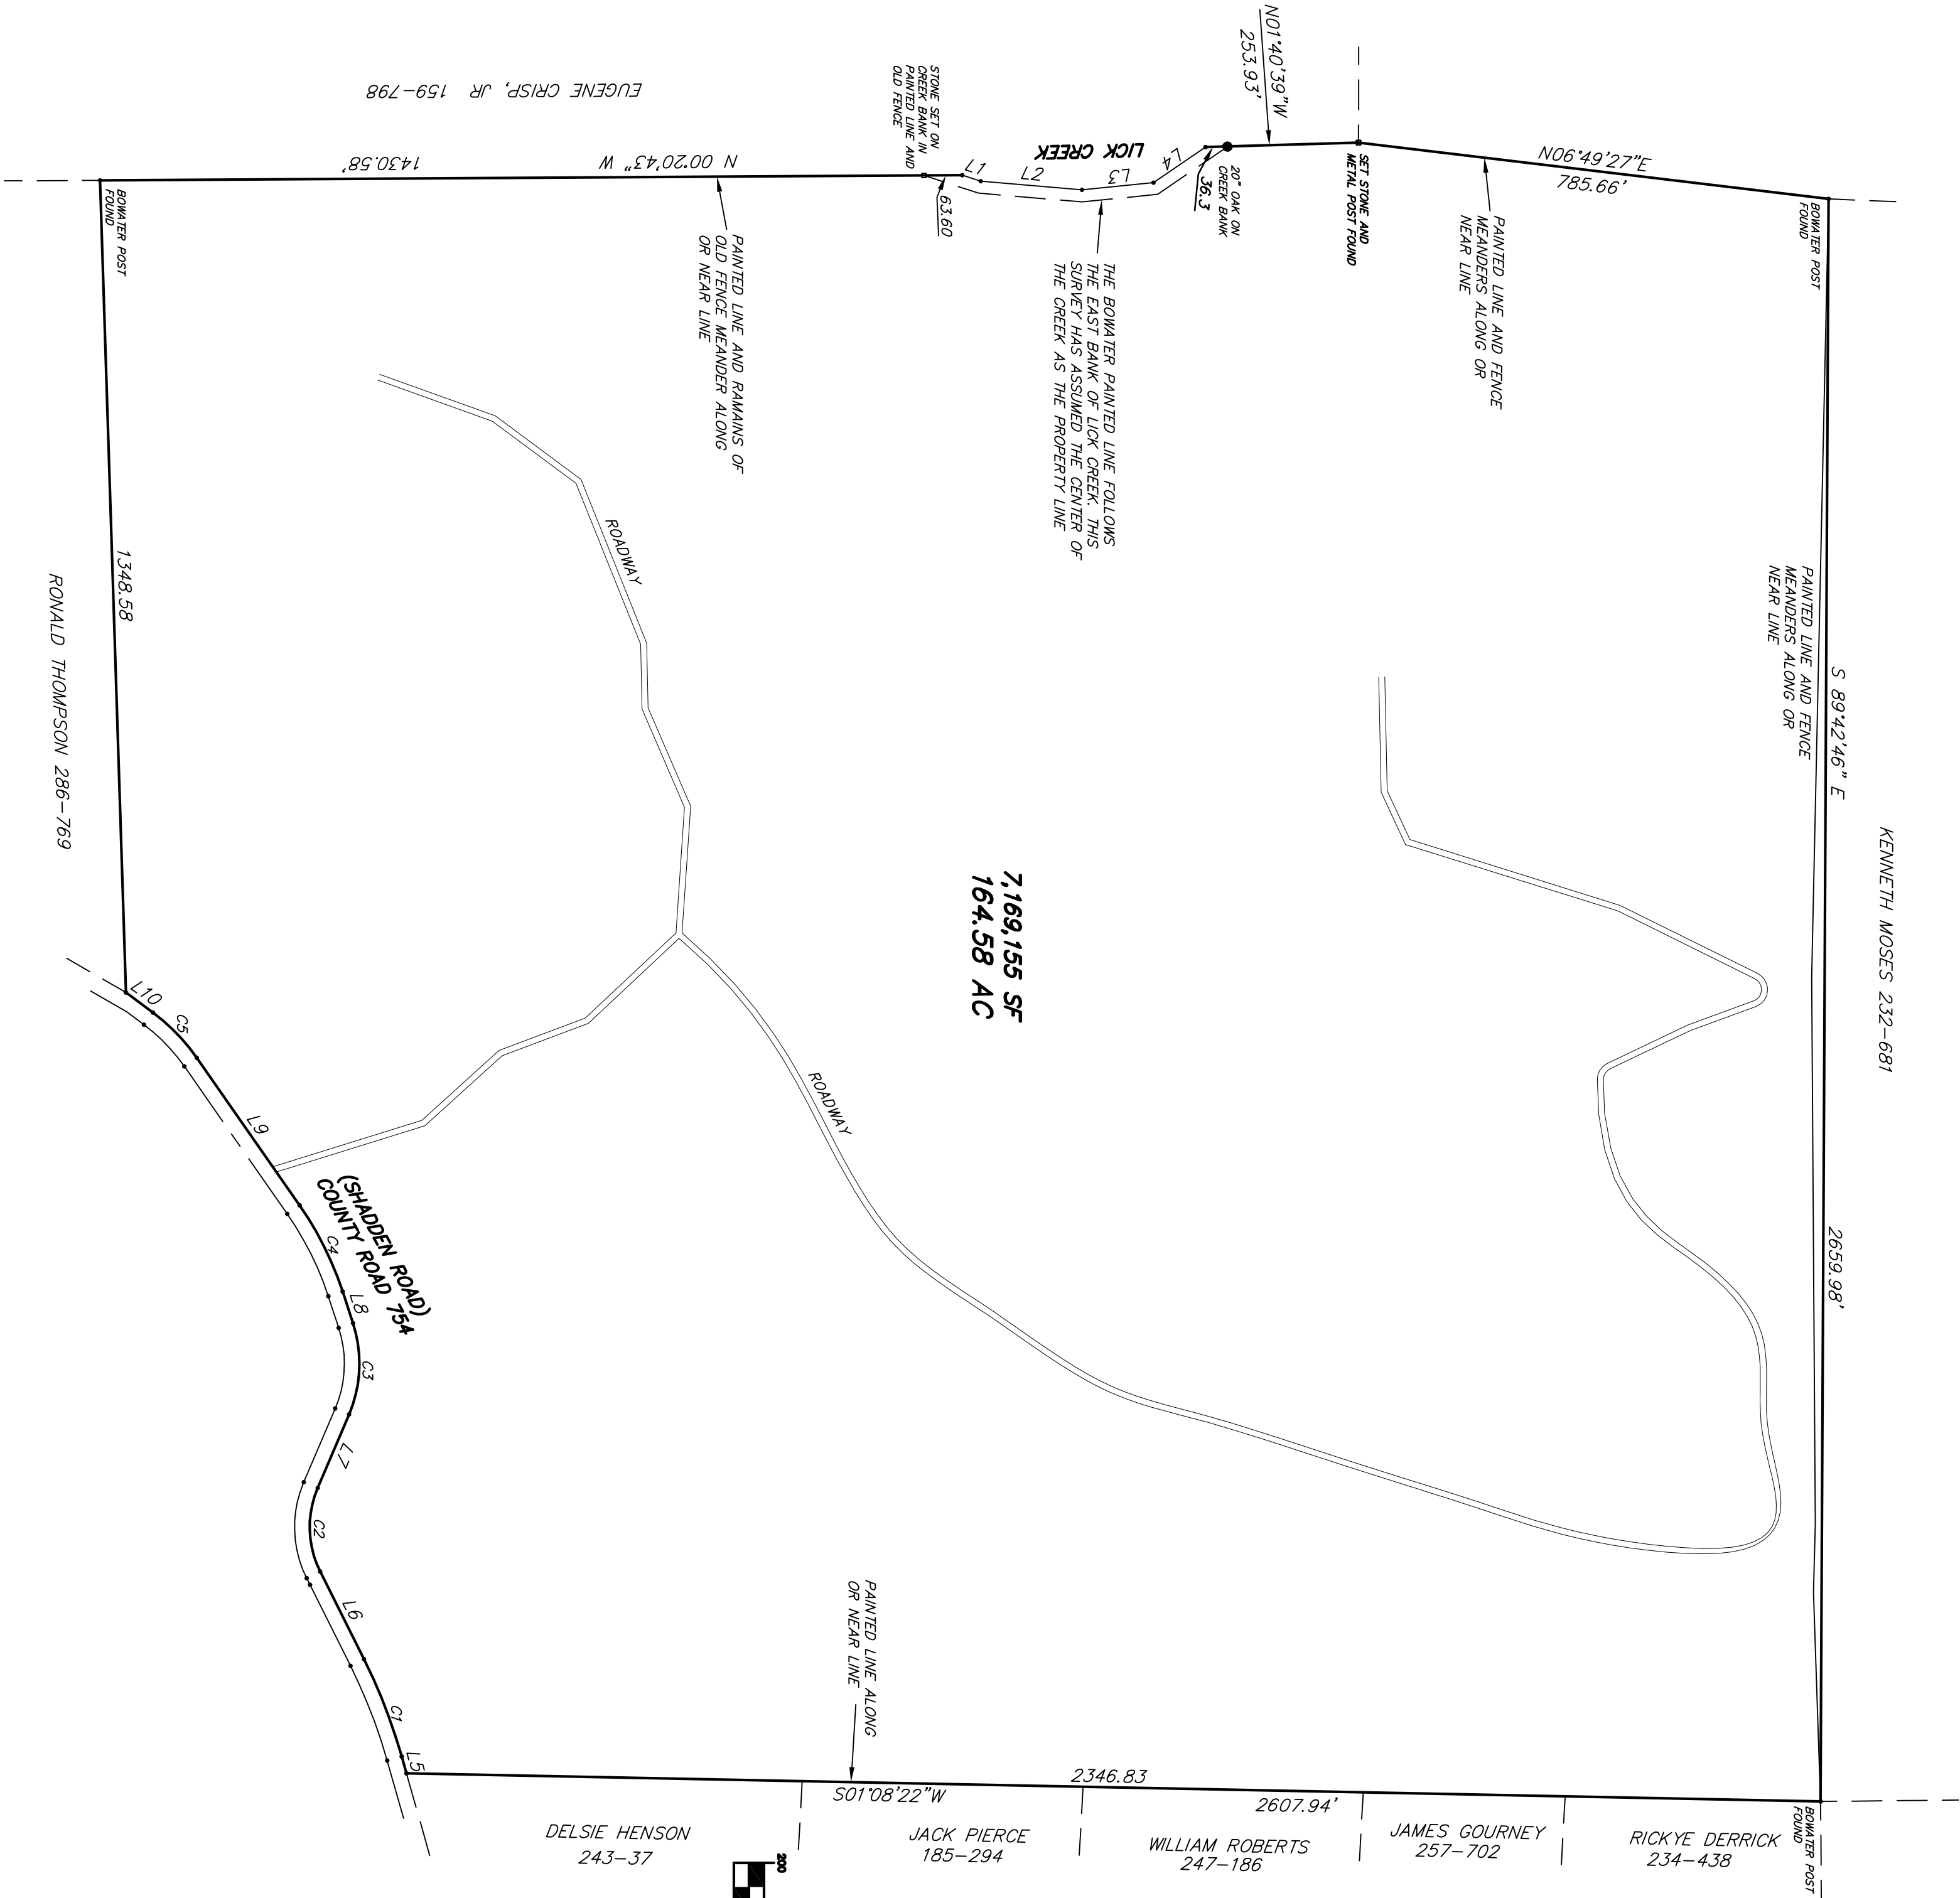

ERROR: syntaxerror
OFFENDING COMMAND: --nostringval--

STACK:

/Title
()
/Subject
(D:20180802102744-04'00')
/ModDate
()
/Keywords
(PDFCreator Version 0.9.5)
/Creator
(D:20180802102744-04'00')
/CreationDate
(User)
/Author
-mark-