



CEDG
ENGINEERS

5000 Ritter Road, Suite 203
Mechanicsburg, PA 17055
Tel (717) 691-8050
Fax (717) 691-8055
Mechanicsburg, PA - Ebersburg, PA
King of Prussia, PA - Hagerstown, MD
www.CEDG.net

REVISIONS

No.

Date

Description

DEERWOOD MANOR

PRELIMINARY SUBDIVISION & LAND DEVELOPMENT PLANS
MONTGOMERY TOWNSHIP, FRANKLIN COUNTY, PENNSYLVANIA

FOR
NICK HODGES

11375 DEERWOOD DRIVE, MERCERSBURG, PENNSYLVANIA


Project No: 05099
Date: 08-31-06
Project Manager: GL
Design By: GB
Drawn By: GB
Drawing Scale: 1" = 100'

CAD File: SPLD_05099.02.dwg

Drawing Title
**OVERALL
SITE LAYOUT
PLAN**

Sheet No.

4.00

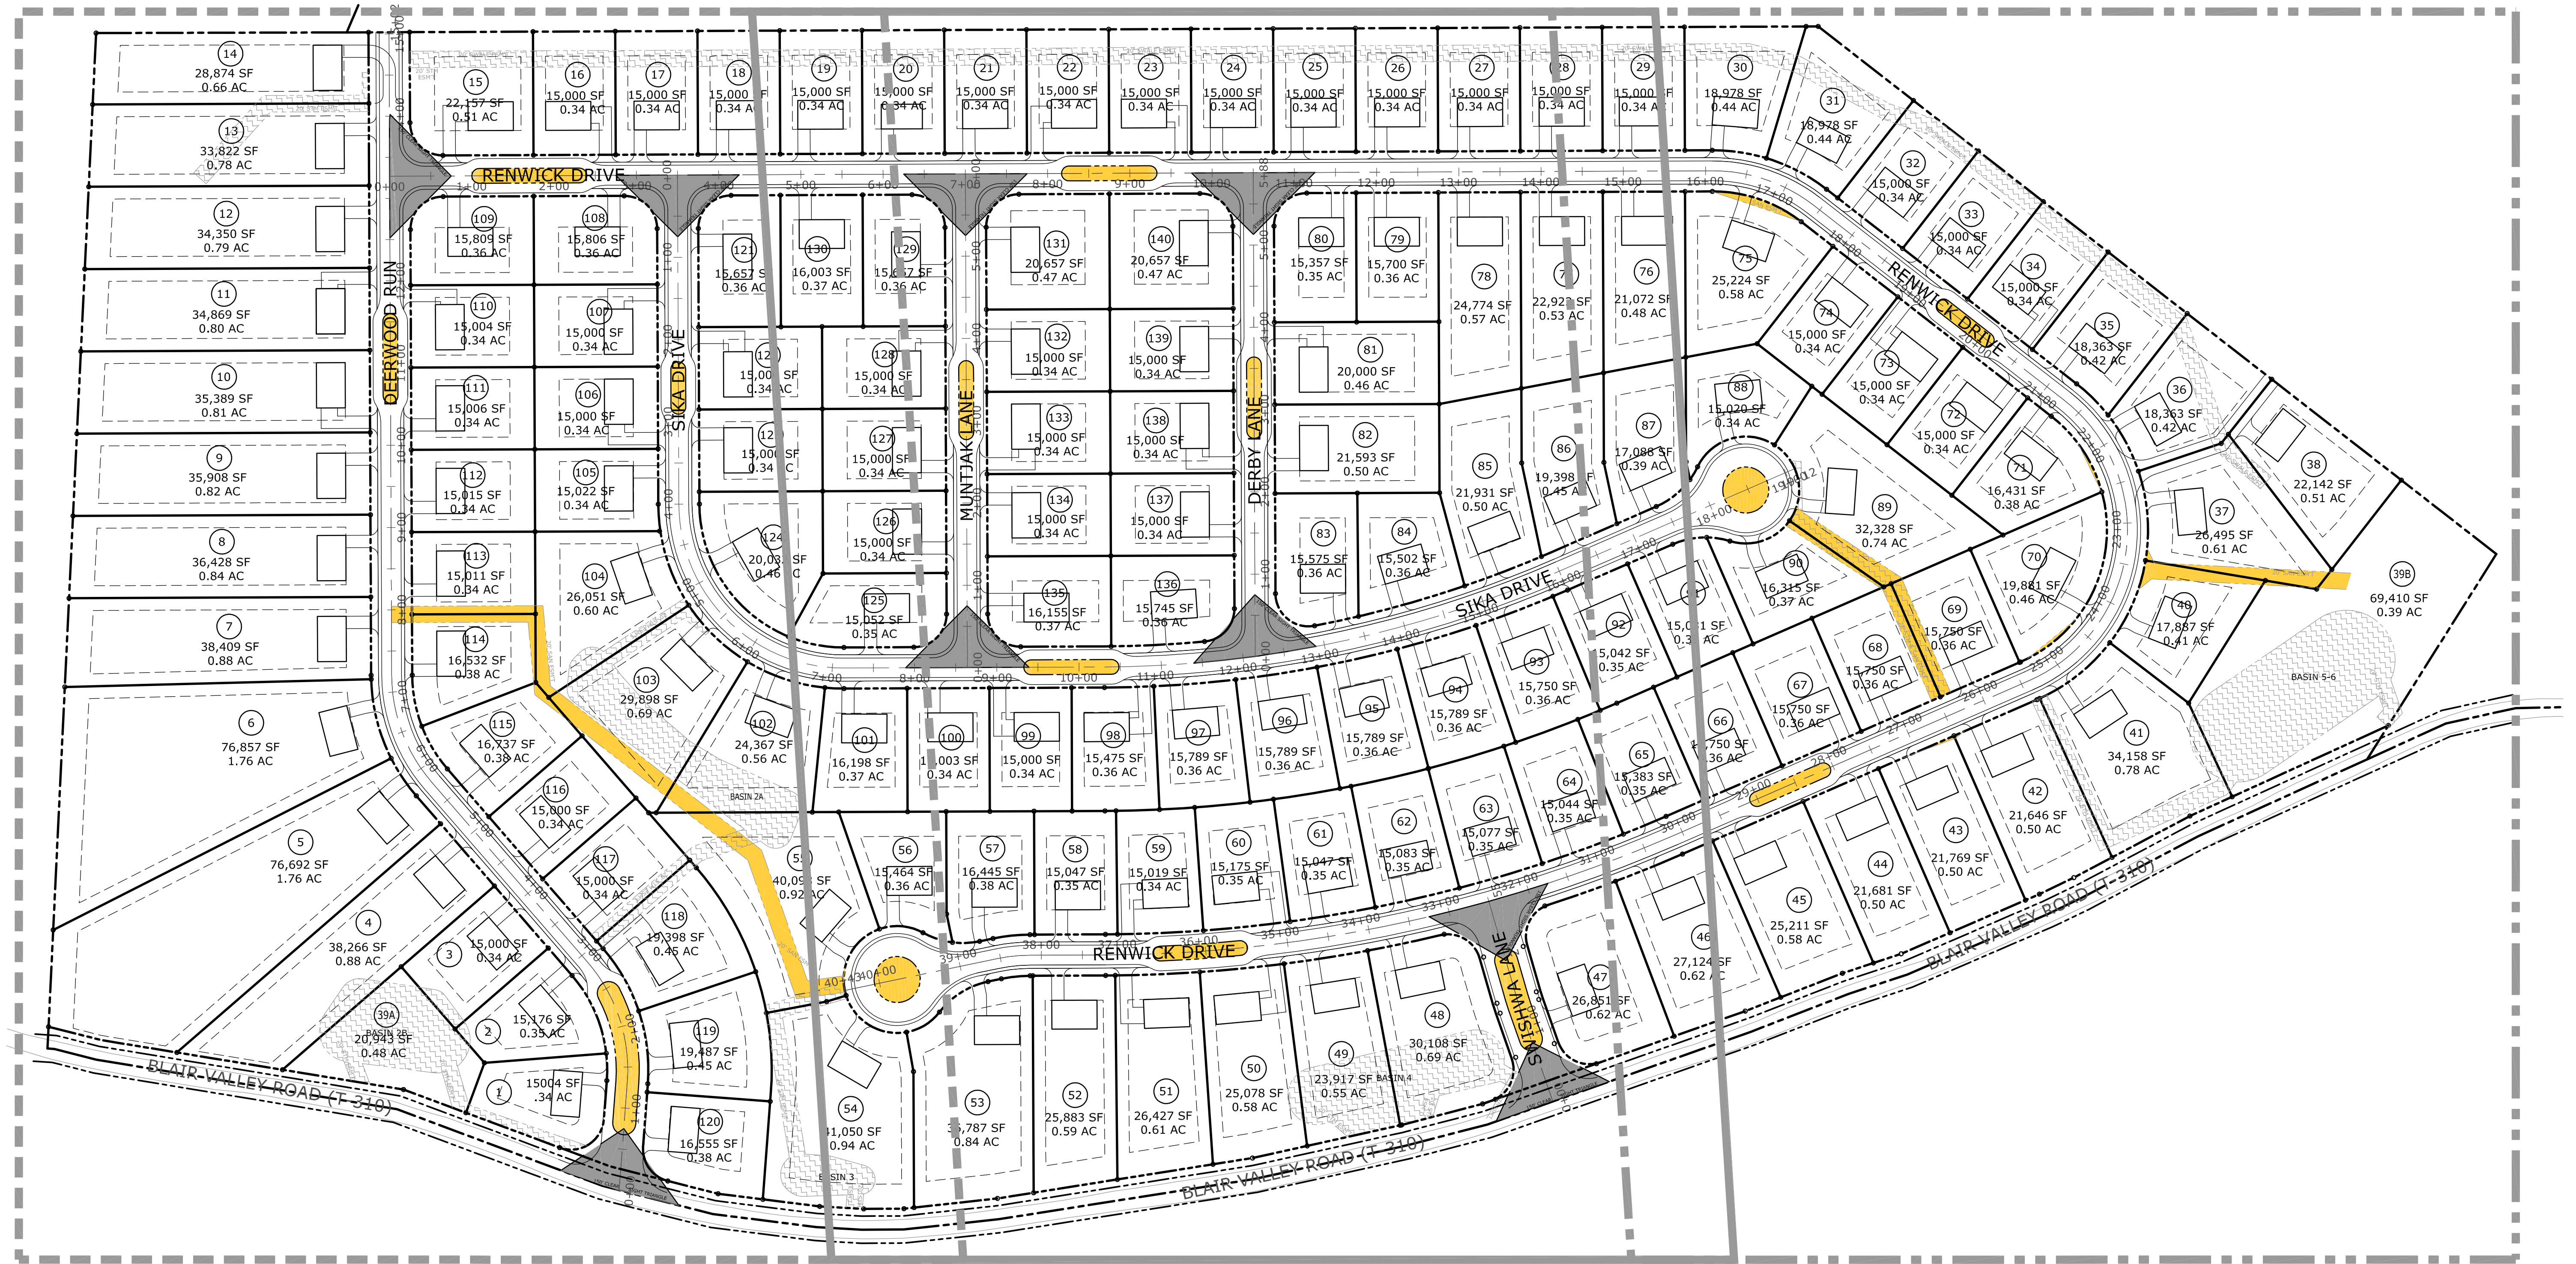

SHEET 4.01

SHEET 4.02

SHEET 4.03

LEGEND

- CLEAR SIGHT TRIANGLE (150')
- PROPERTY LINE
- R/W LINE
- ROAD CENTER LINE
- EDGE OF MACADAM
- SHOULDER
- BUILDING
- BUILDING SETBACK LINE
- EASEMENT (DRAINAGE & UTILITY)
- STREET SIGNS
- S=STOP SIGN

