



Untitled Map

Write a description for your map.

Legend

-  Degnan
-  Feature 1
-  Michael's 16

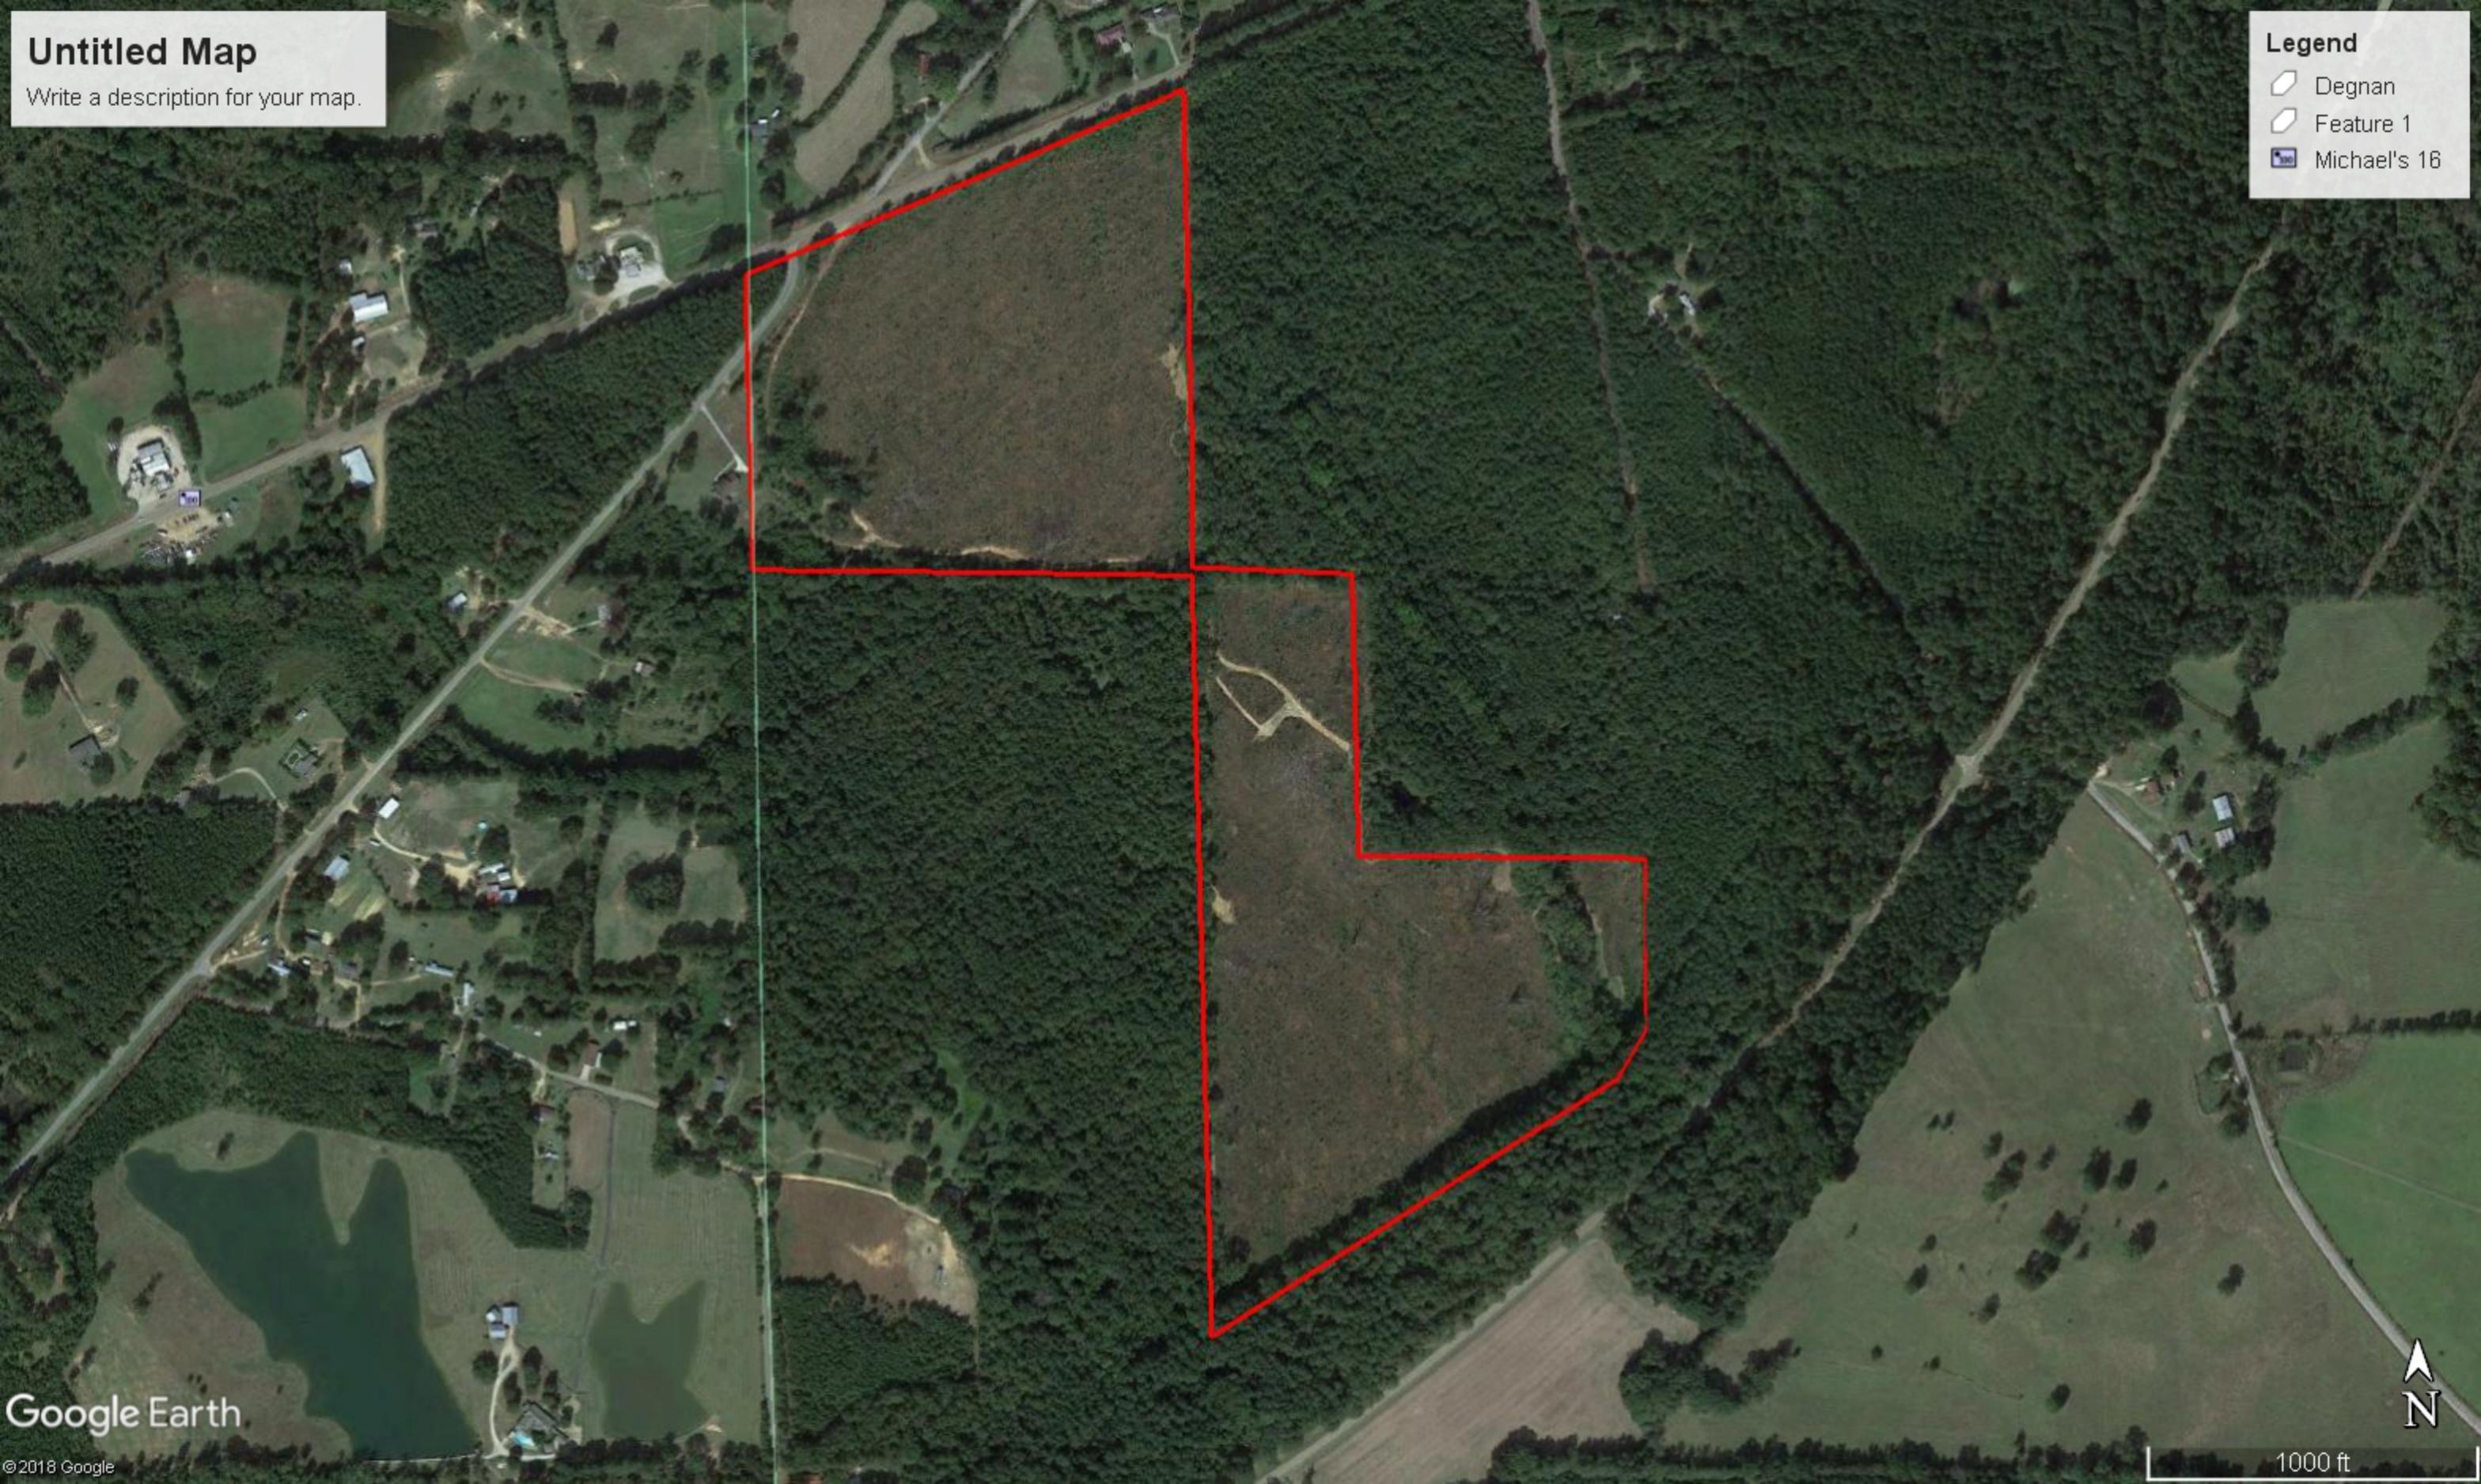

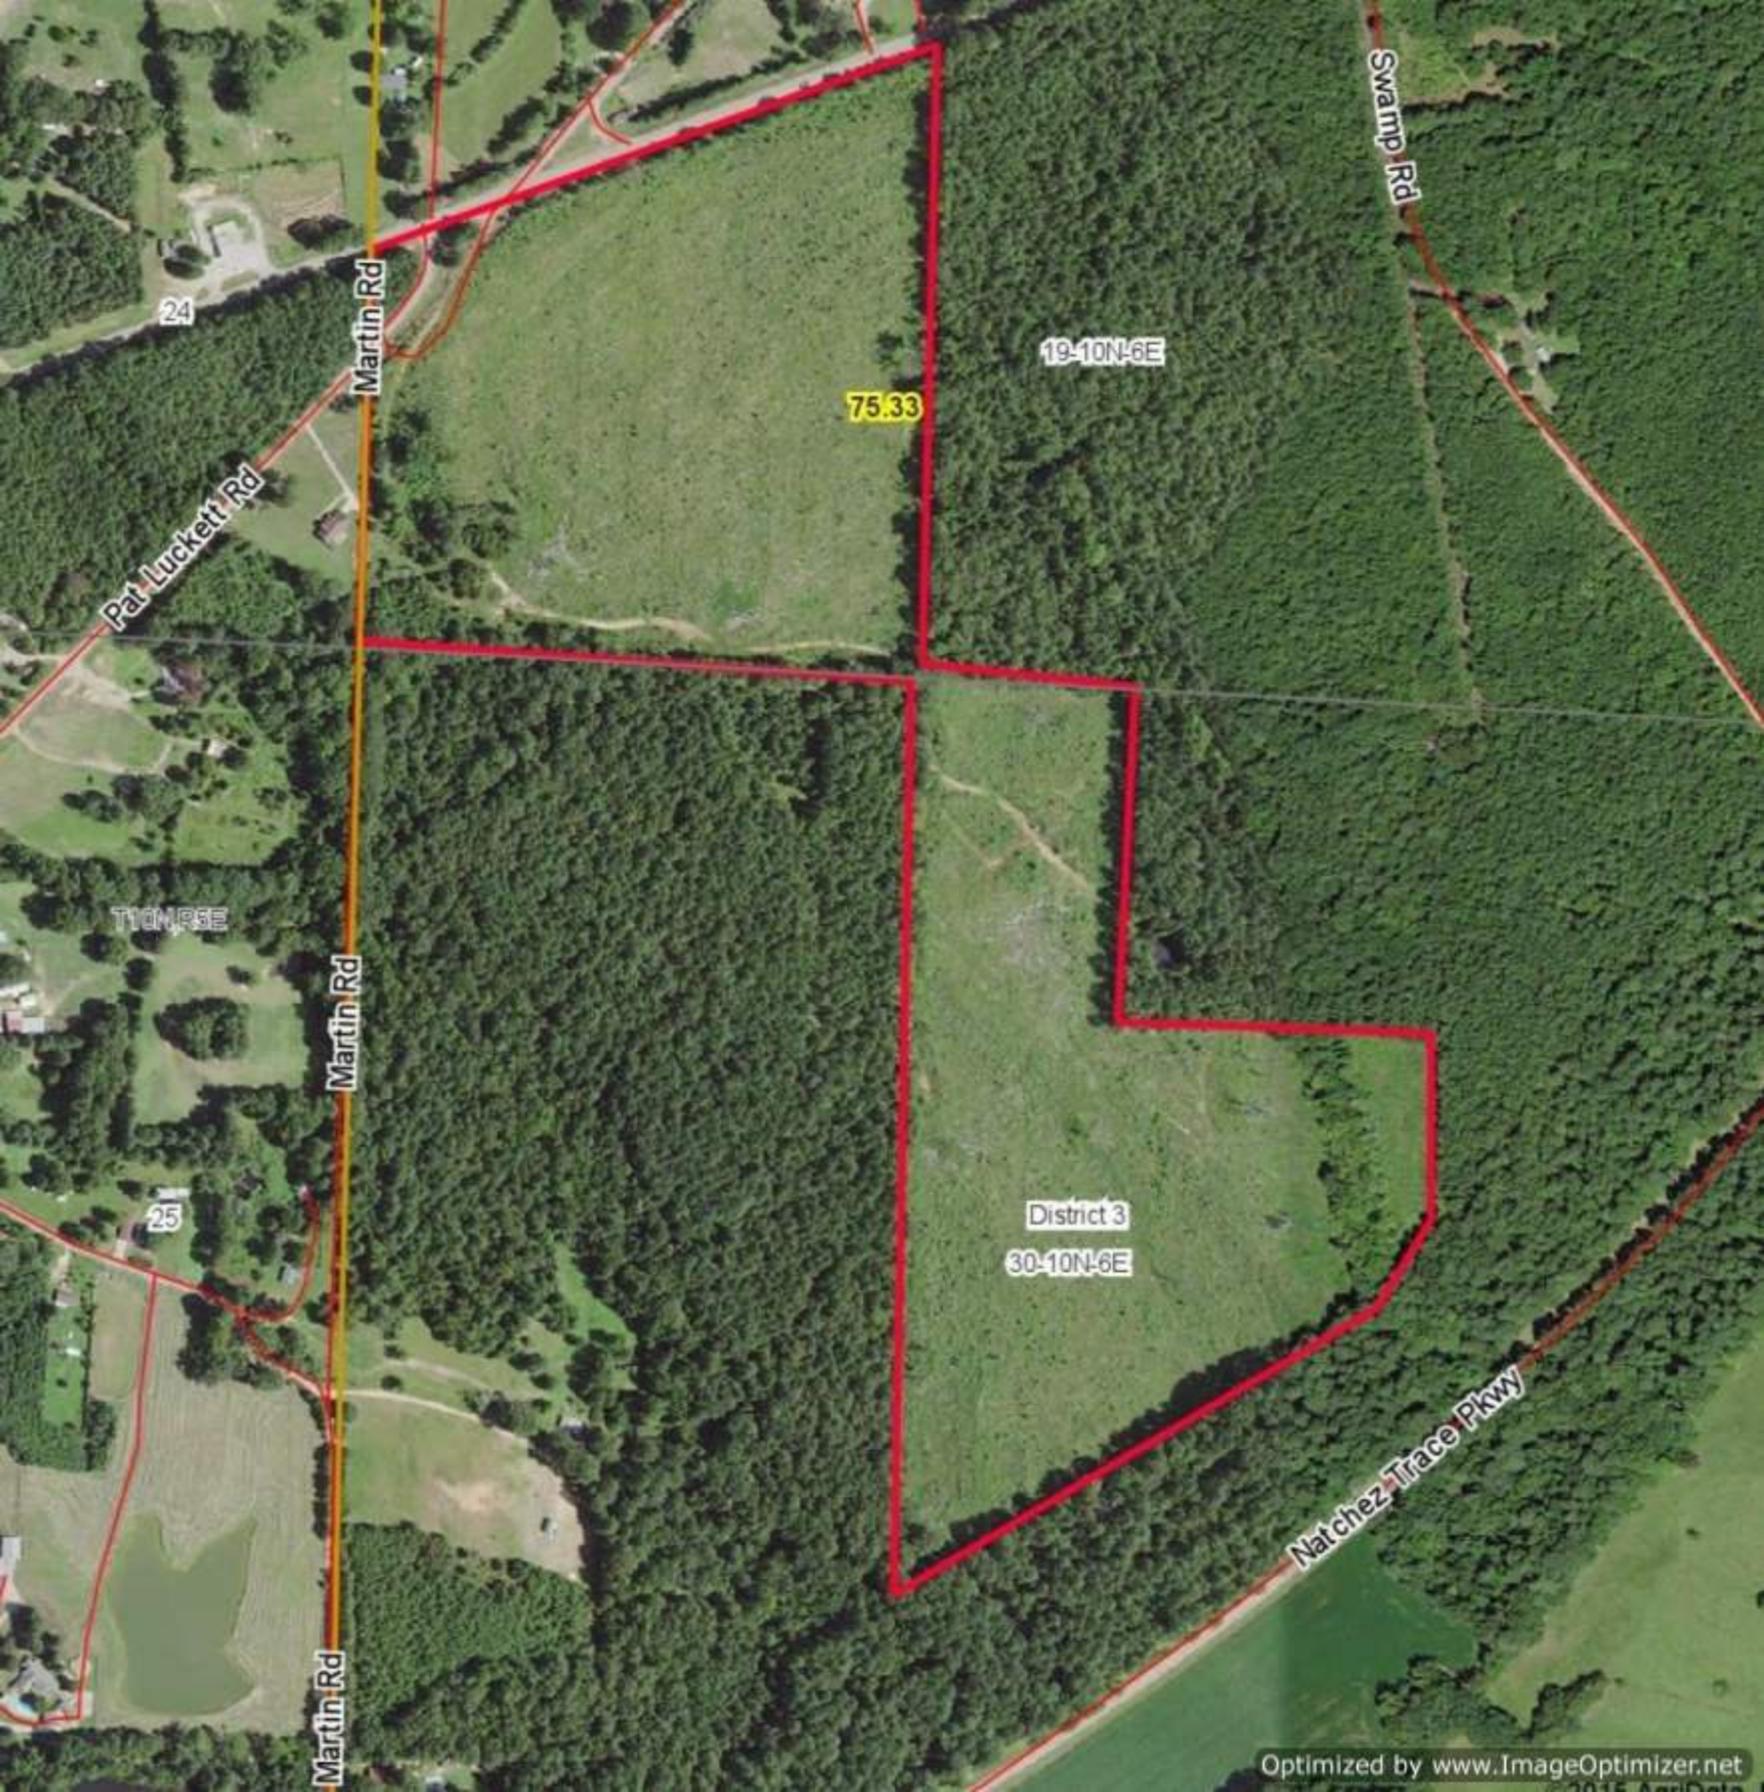

24

Martin Rd

Pat Lockett Rd

Swamp Rd

19-10N-6E

75.33

T10N R3E


Martin Rd

25

District 3
30-10N-6E


Martin Rd

Natchez Trace Pkwy

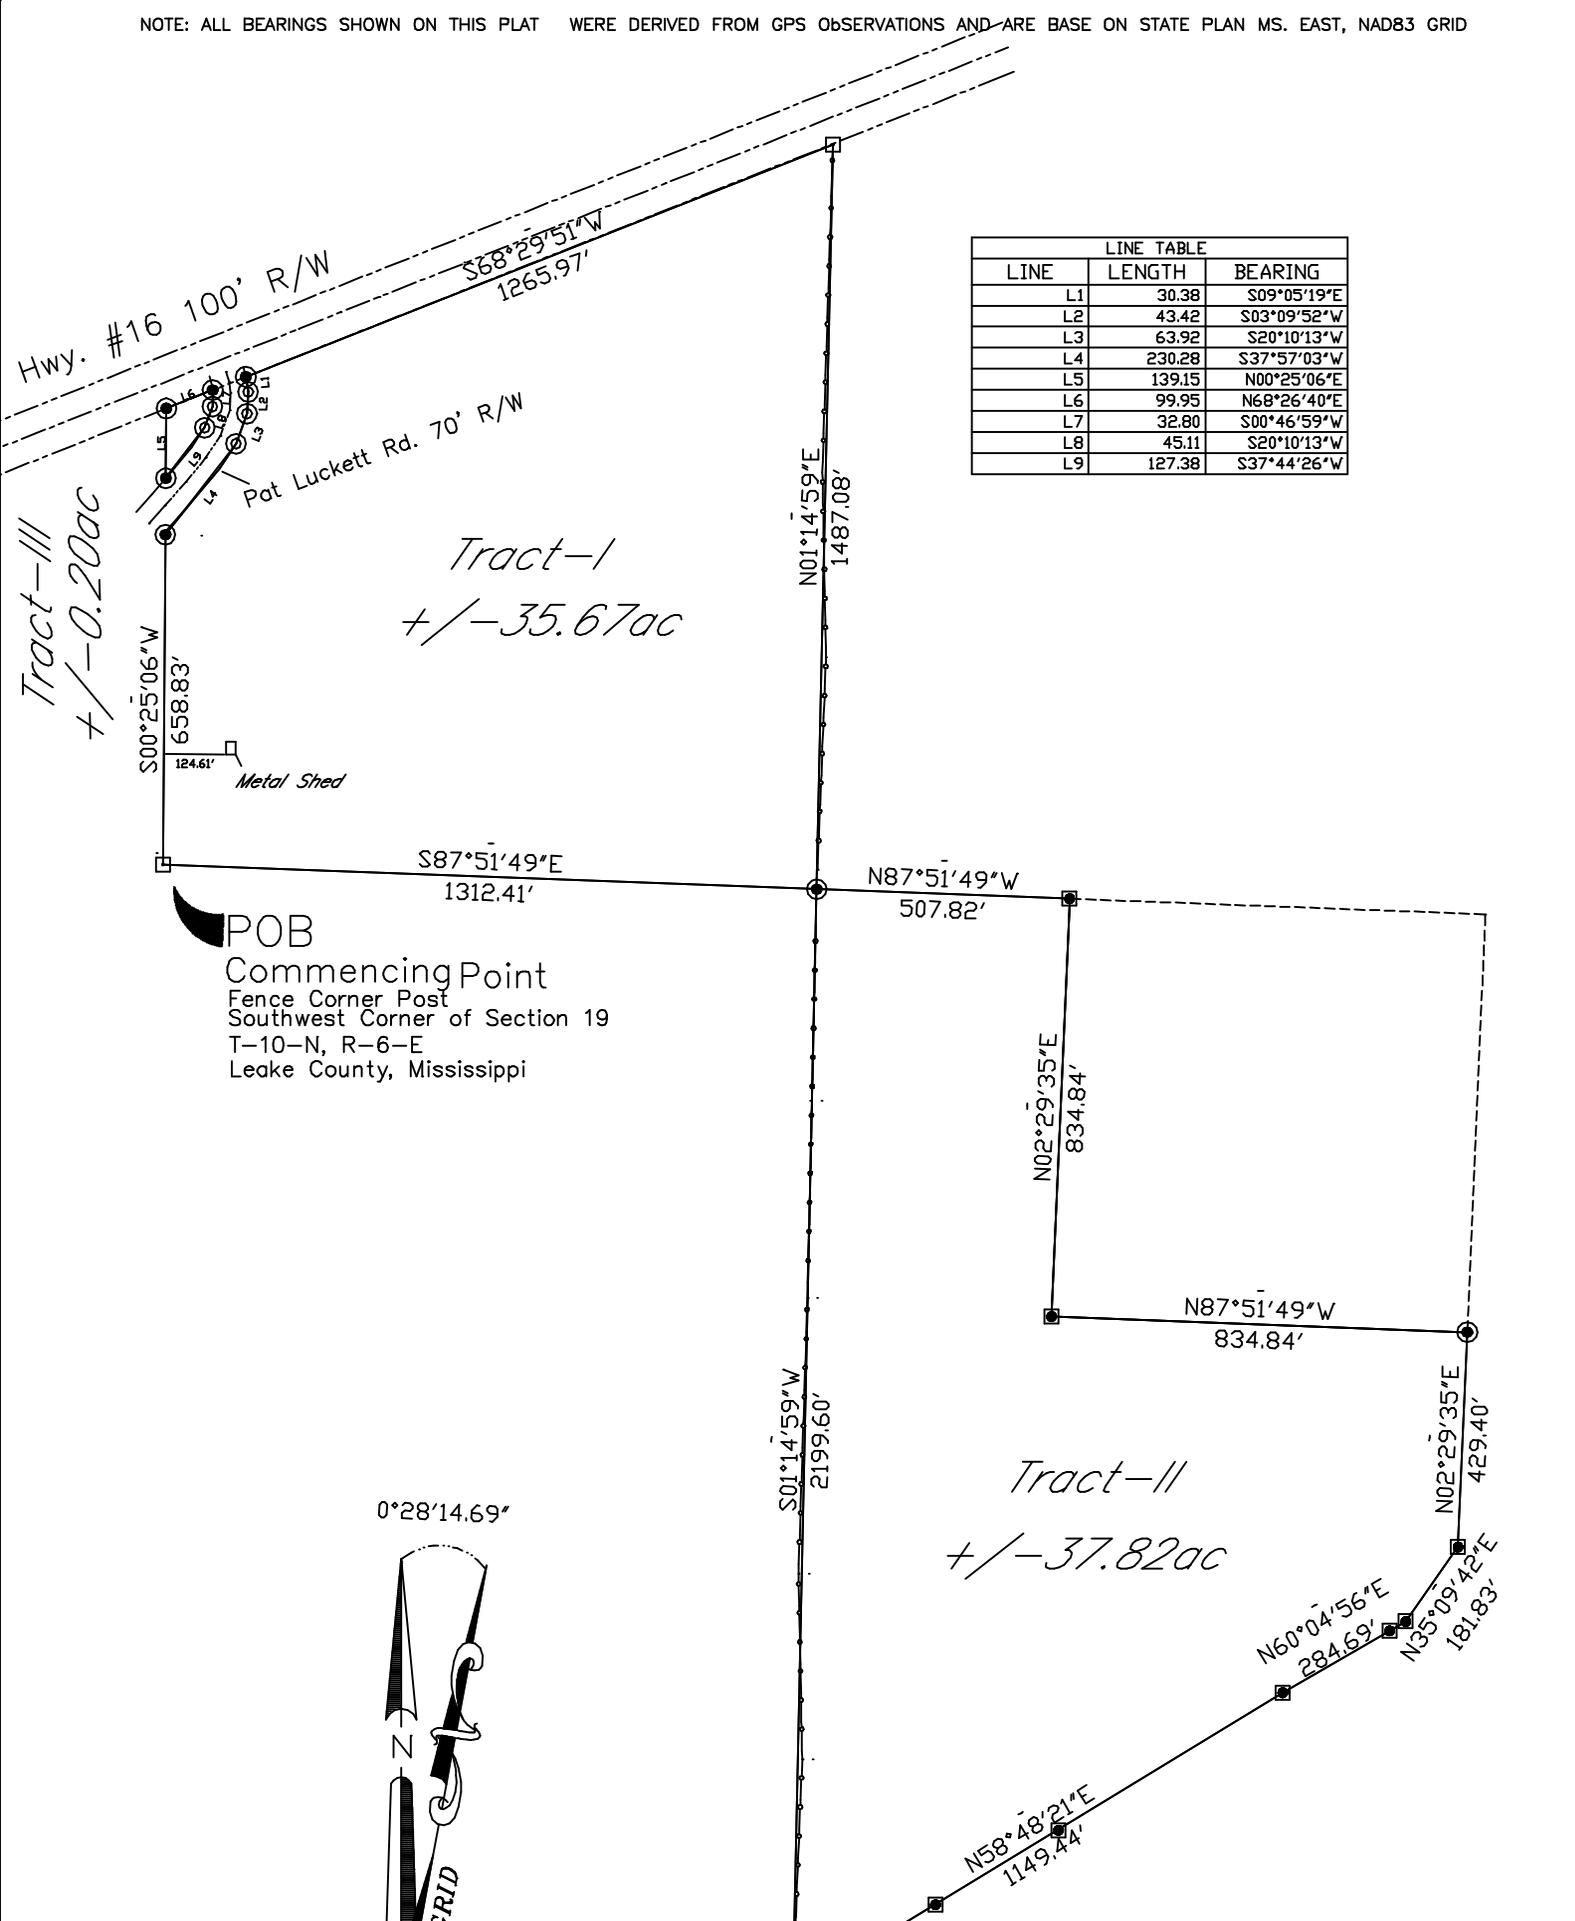

LINE TABLE		
LINE	LENGTH	BEARING
L1	30.38	S09°05'19"E
L2	43.42	S03°09'52"W
L3	63.92	S20°10'13"W
L4	230.28	S37°57'03"W
L5	139.15	N00°25'06"E
L6	99.95	N68°26'40"E
L7	32.80	S00°46'59"W
L8	45.11	S20°10'13"W
L9	127.38	S37°44'26"W

POB
 Commencing Point
 Fence Corner Post
 Southwest Corner of Section 19
 T-10-N, R-6-E
 Leake County, Mississippi

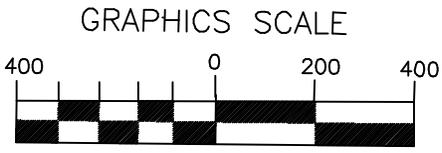

(IN FEET)
 1 inch = 400 ft.
 CLASS "C" SURVEY

- △ Section Corner
- Fence Post
- Concrete Marker
- Iron ROD
- ⊙ Point

PLAT OF SURVEY

Part of the W1/2 of SW1/4 Sec. 19
 & part of E1/2 of NW1/4 Sec. 30
 T10N-R6E Leake County, MS.

William Hays Stephens
 REGISTERED PROFESSIONAL LAND SURVEYOR
 PLS- 03147
 STATE OF MISSISSIPPI

PREPARED BY William Hays Stephens
 2240 Riviera Road
 Starkville, MS 39759

I certify that this survey was actually made on the ground as per record description and is correct to the best of my knowledge.

William Hays Stephens PLS-03147

DRAWN BY: WHS	CHECKED BY: WHS	JOB NO.
SCALE: 400'	DATE: April 22, 2015	

Untitled Map
Write a description for your map.

Legend

-  Degnan
-  Feature 1
-  Michael's 16

