

Line Table	
L1	S55°07'06"E 164.17' L8
L2	S18°33'59"W 66.93' L9
L3	S58°46'49"E 191.60' L10
L4	S31°04'00"W 42.64' L11
L5	N60°29'03"W 115.54' L12
L6	N53°51'14"W 68.03' L13
L7	N36°50'05"W 77.95'

Legend


● IRS Set 1/2" Iron Rod

○ IRF Found Iron Rod

— Fence Corner

— Found Fence Corner

— Wire Fence

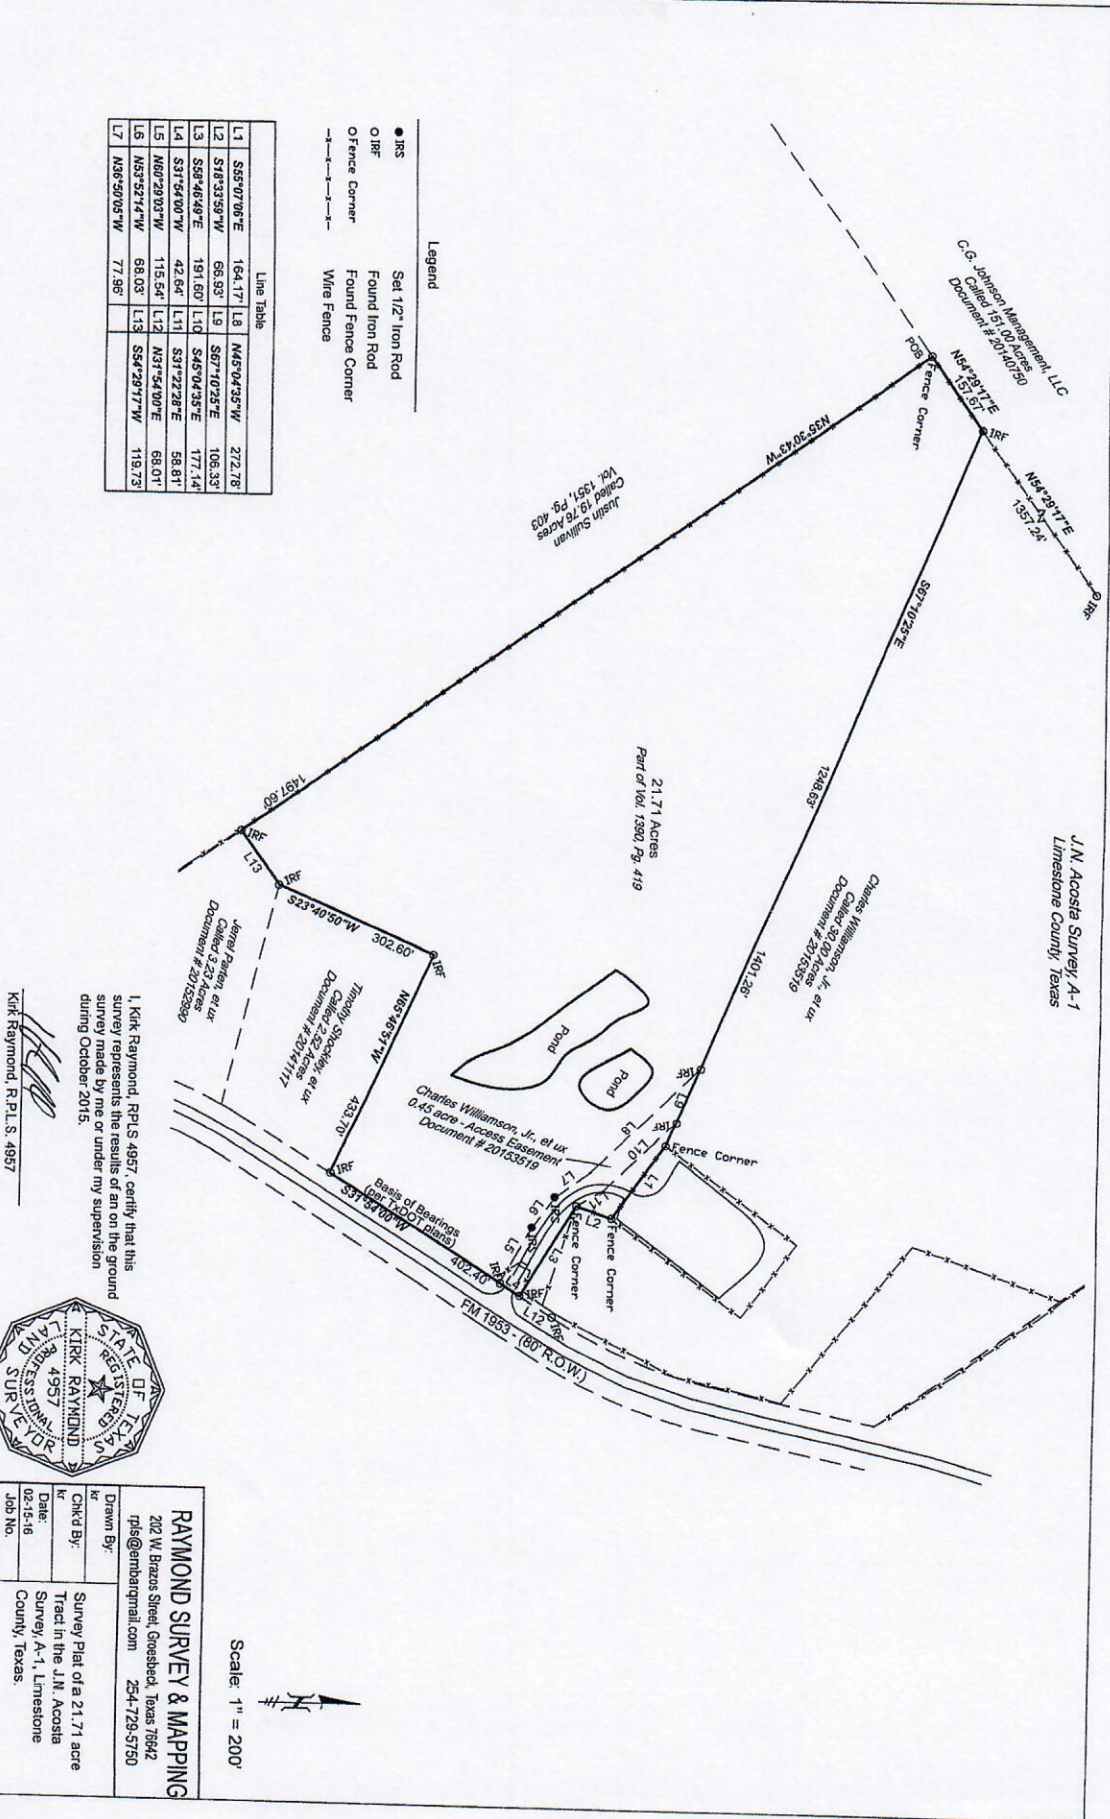

I, Kirk Raymond, R.P.L.S. 4957, certify that this survey represents the results of an on the ground survey made by me or under my supervision during October, 2015.

Kirk Raymond, R.P.L.S. 4957



RAYMOND SURVEY & MAPPING
 202 W. Brazos Street, Groesbeck, Texas 75642
 prs@earthlink.net 254-729-5750

Drawn By: _____
 Checked By: _____
 Date: 02-15-16
 Job No. 643140715-8236

Survey Plat of a 21.71 acre Tract in the J.M. Acosta Survey A-1, Limestone County, Texas.

Scale: 1" = 200'