

SECTION 35
TOWNSHIP 48 NORTH
RANGE 2 WEST
LINCOLN COUNTY, MO.

SEE SURVEY AUGUST 1990
SRB V P. 99

SEE SURVEY MAY-JUNE 2005
AND SEPT. 2006

PROPERTY N/F
JACK & MARY J.
VAR VERA TRUST
BOOK 2089 PAGE 271

PROPERTY N/F
STEVEN BECKER
BOOK 2058 PAGE 52

38.34 AC.

SE1/4 NW1/4


CANTERBURY PARK
PLAT BOOK 14
PAGE 102
N 01°35'E 1140.13'
N 01°35'E 158.96'
347.74'
N 57°07'W
OLD IRON ROD
@ SW CORNER OF
SE1/4 NW1/4

PROPERTY N/F
DOUGLAS M. &
PATRICIA A. WILMES
BOOK 2005 PAGE 744


614.80'
N 23°27'W

S 01°03'W 1248.61'


S 89°58'E 1066.10'

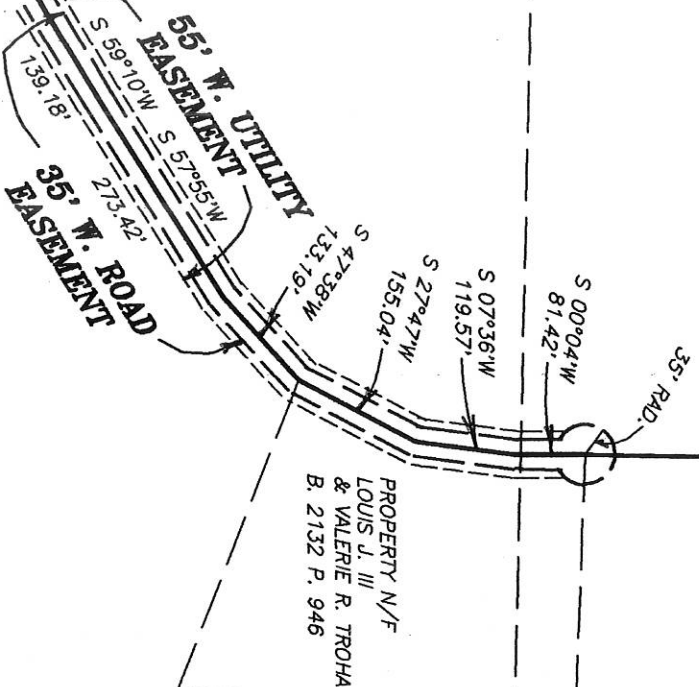

PROPERTY N/F
LOUIS J. III
& VALERIE R. TROHA
B. 2132 P. 946

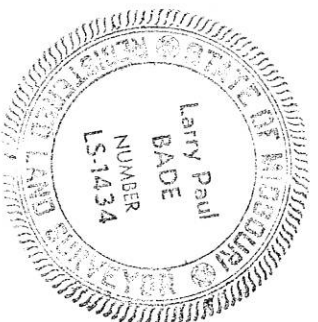

NE1/4 SW1/4

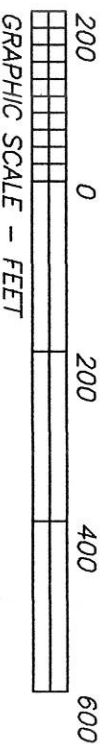

NORTH

THIS IS TO CERTIFY THAT AT THE REQUEST
OF " PHIL REID
WE HAVE MADE A SURVEY AS SHOWN ABOVE
AND THAT THE RESULTS OF SAID SURVEY
ARE CORRECTLY REPRESENTED UPON THIS
PLAT.

LARRY P. BADE

PLS 1434

SUBJECT TO: EASEMENTS OF RECORD
CLASS OF SURVEY--RURAL
THIS DRAWING WAS PREPARED FROM SURVEY'S
AND DEEDS OF RECORD.

Lewis-Bade Inc.

Professional Land Surveyors
and Professional Engineers

PHONE (636) 456-2615 101 EAST WALTON WARRENTON, MO. 63383

SURVEYED BY

DATE
MAY, 2011

REVISIONS

DRAWN BY:
LARRY

CHECKED BY:

SCALE
1"=200'

FILE 04198-23