


Hampshire Parcel Viewer



1 Herriot

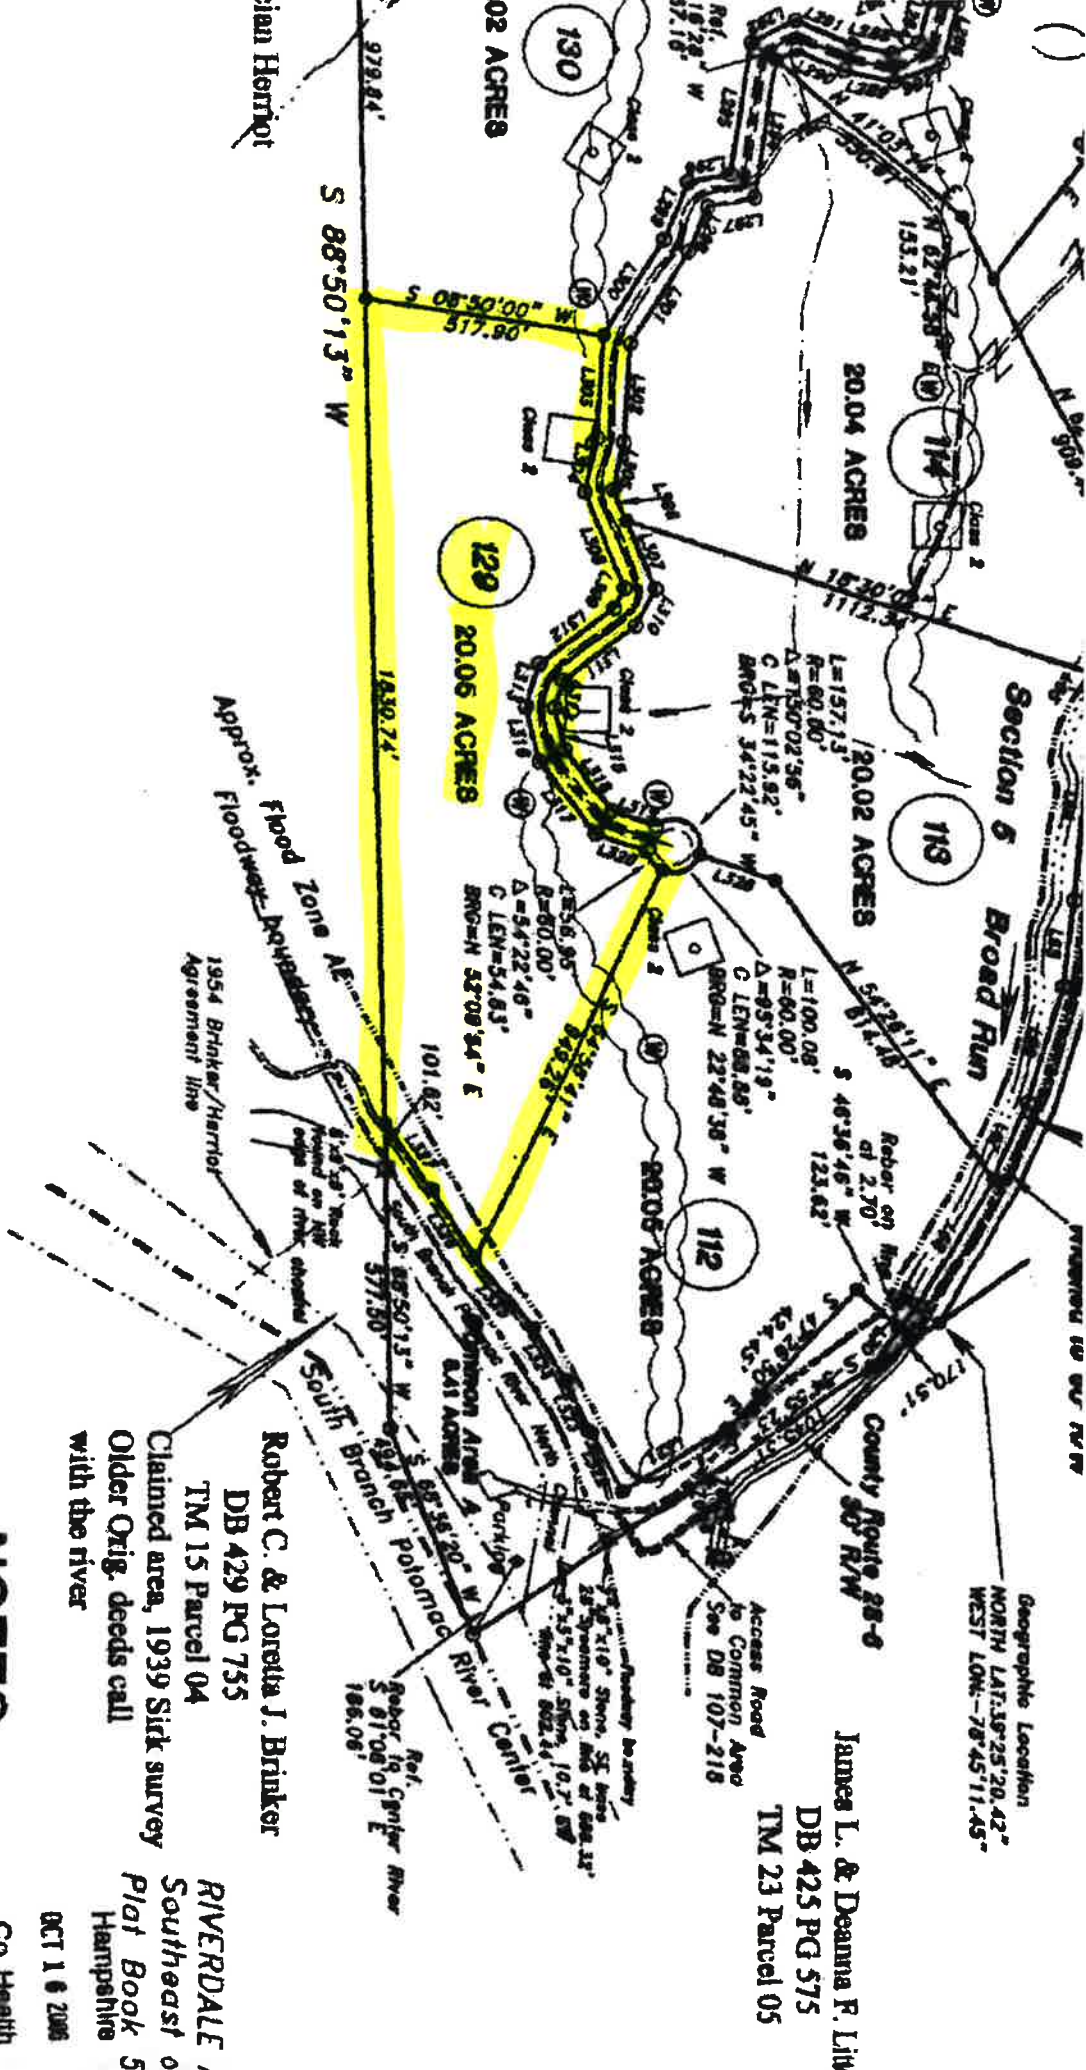

NOTES:

1. NORTH SET BY WEST VIRGINIA NORTH STATE PLANE, NAD-27 DATUM.
2. ORIGINAL PRINT AND SEAL ARE IN COLOR. ALL OTHER COPIES ARE IN BLACK AND WHITE.
3. RIDGE & DRAIN PLACEMENT IS BASED ON AERIAL PHOTOGRAPHY DATED 1992.
4. WOODS ROADS AND DRIVEWAYS LOCATED ON THIS MAP ARE NOT BORN OR RIGHT OF WAYS UNLESS INDICATED AS SUCH.
5. NO BUILDING SITE, SEPTIC AREA OR WELL WILL BE LOCATED IN A FLOOD ZONE AREA. SEE FIRM MAP 54027C 0092C, NOV. 7, 2002.
6. PART OF LOTS 112, 113, 114, 115, 116, AND 117 ARE IN ZONE A.
7. PART OF LOTS 112 AND 129 ARE IN ZONE AE.
8. SUPERDIVISION ROADS DO NOT EXCEED 15 PERCENT GRADE EXCEPT IN CERTAIN SPOTS THAT MAY BE 17 PERCENT AND NO LONGER THAN 100 FEET.

Robert C. & Lorenda J. Brinker
DB 429 PG 755
TM 15 Parcel 04
Claimed area, 1939 Sick survey
Older Orig. deeds call
with the river

James L. & Deanna F. Lite
DB 425 PG 575
TM 23 Parcel 05

RIVERDALE 1
Southeast 01
Plat Book 5.
Hampshire
OCT 1 & 2006
Co. Health

Being part of the land from Meadville Corp. to W. Hunter, 1
With Reference to Deed Book 436 Page 635, Dated September 23,
in Hampshire Co. Clerk's Office. Part of Tax Map 35-03.