



Flood map

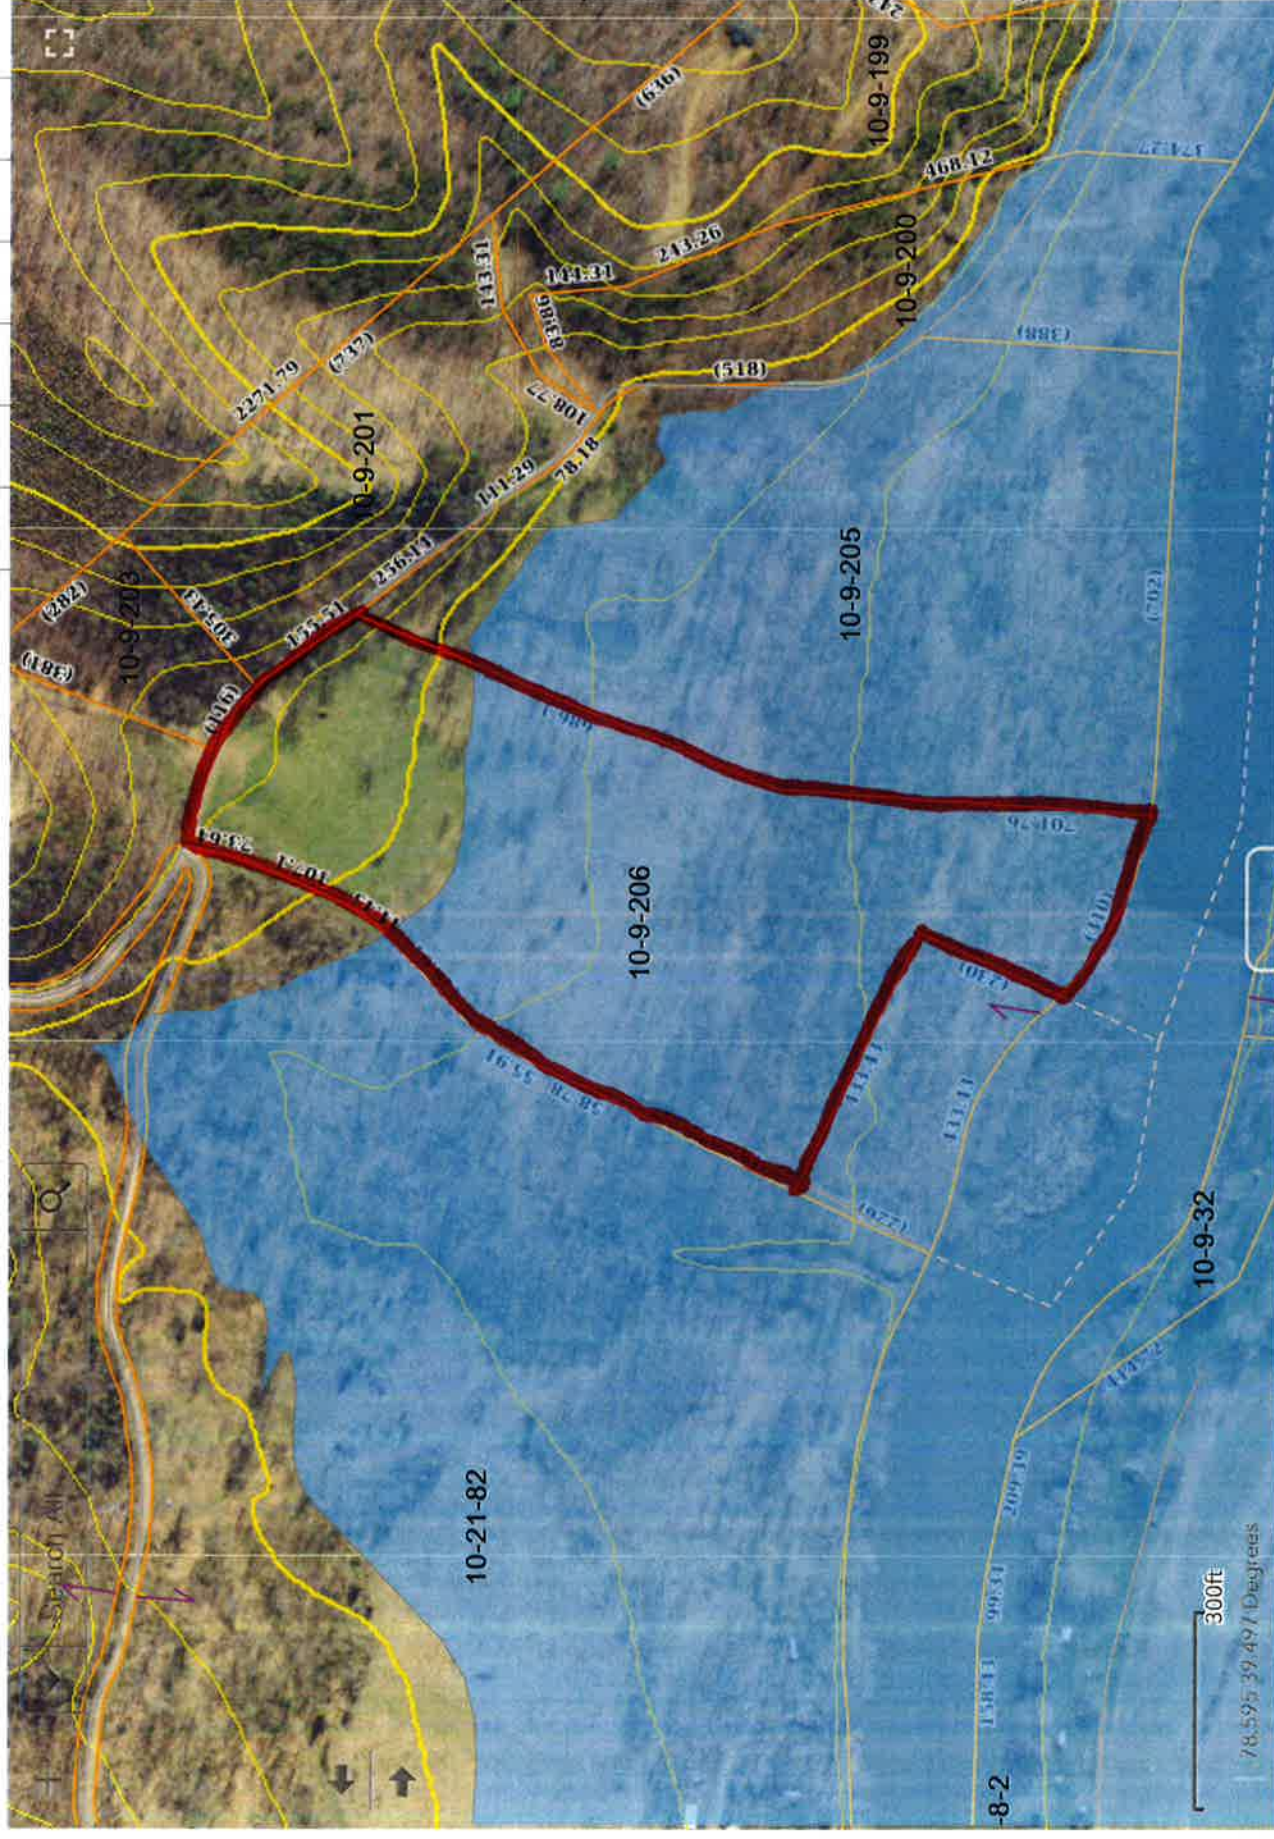

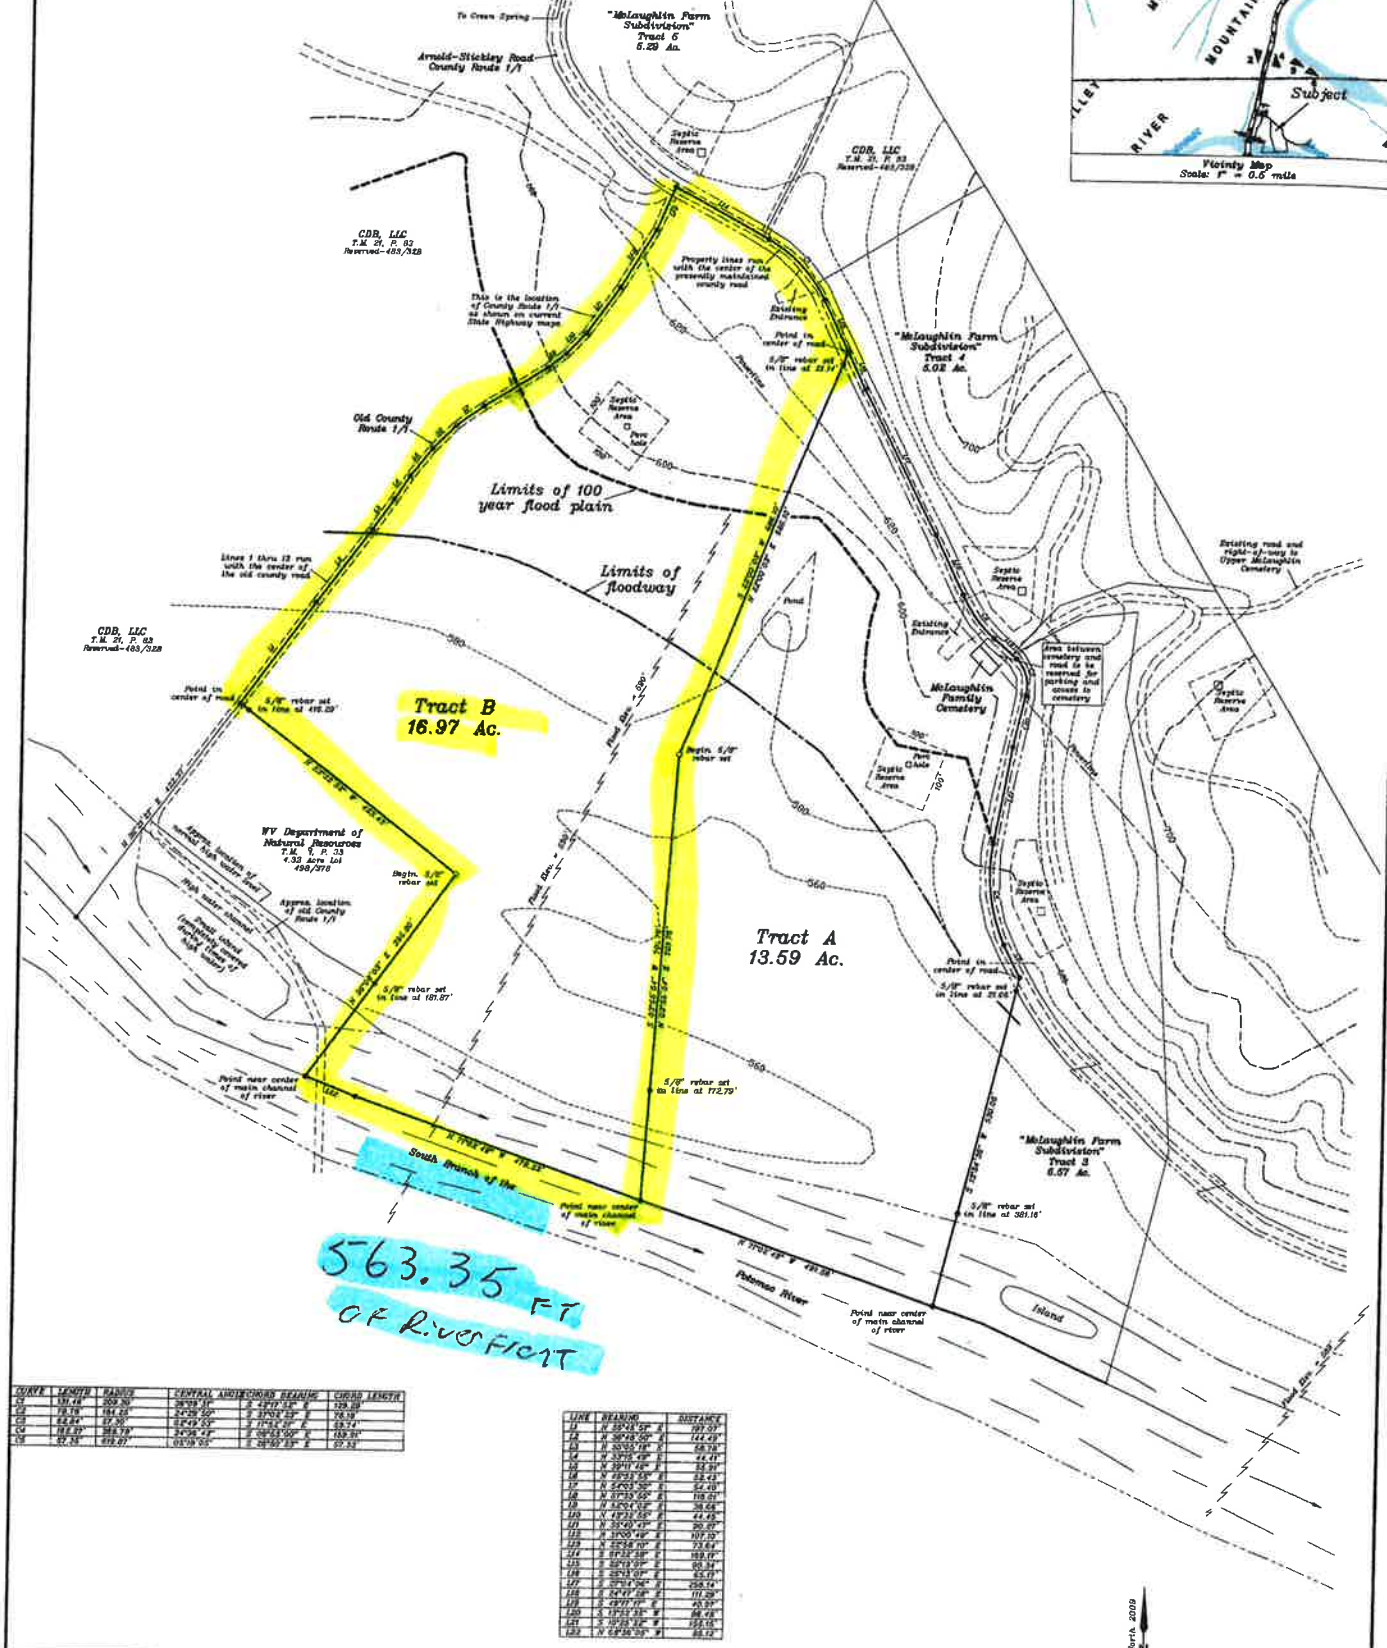

LINE	BEARING	DISTANCE
I hereby certify that this plat is in conformance to any covenants and restrictions affecting the property and that all rights-of-way and easements affecting the property have been shown.

Charles D. Best - CDR, LLC
Date: 1-20-2015

Hampshire County Health Department
Hampshire County 911

APPROVED
APPROVED

Being a portion of the first tract of land conveyed

STRAIGHT LINE SURVEYS
P.O. Box 317
MT. ST. JOHNS, WV 26739
DICK A. HEAVNER
PROFESSIONAL SURVEYOR NO. 797
PHONE: 304-448-5780
FEBRUARY, 2011

Plat of Survey
Prepared For:
CDR, LLC
P.O. Box 944
Elkins, WV 26701