


A tract or parcel of land being situate on the waters of Upper & Lower Cave Run and on the South Fork of the Hughes River in Murphy District, Ritchie County, West Virginia

Boundary lines, size & shape are an approximate sketch only and not to scale

LINE	BEARING	DISTANCE
L1	S 34°08'00" W	41.56'
L2	S 26°39'40" W	54.35'
L3	S 17°41'40" W	119.15'
L4	S 44°13'30" W	71.18'
L5	S 46°27'40" W	93.20'
L6	S 12°42'20" E	59.69'
L7	S 60°11'30" E	65.62'
L8	S 72°40'30" E	49.80'
L9	S 39°43'10" E	87.66'
L10	S 38°08'40" E	58.29'
L11	S 58°56'30" E	82.21'
L12	S 65°57'50" E	86.32'
L13	S 41°44'40" E	114.39'
L14	S 20°14'20" E	69.01'

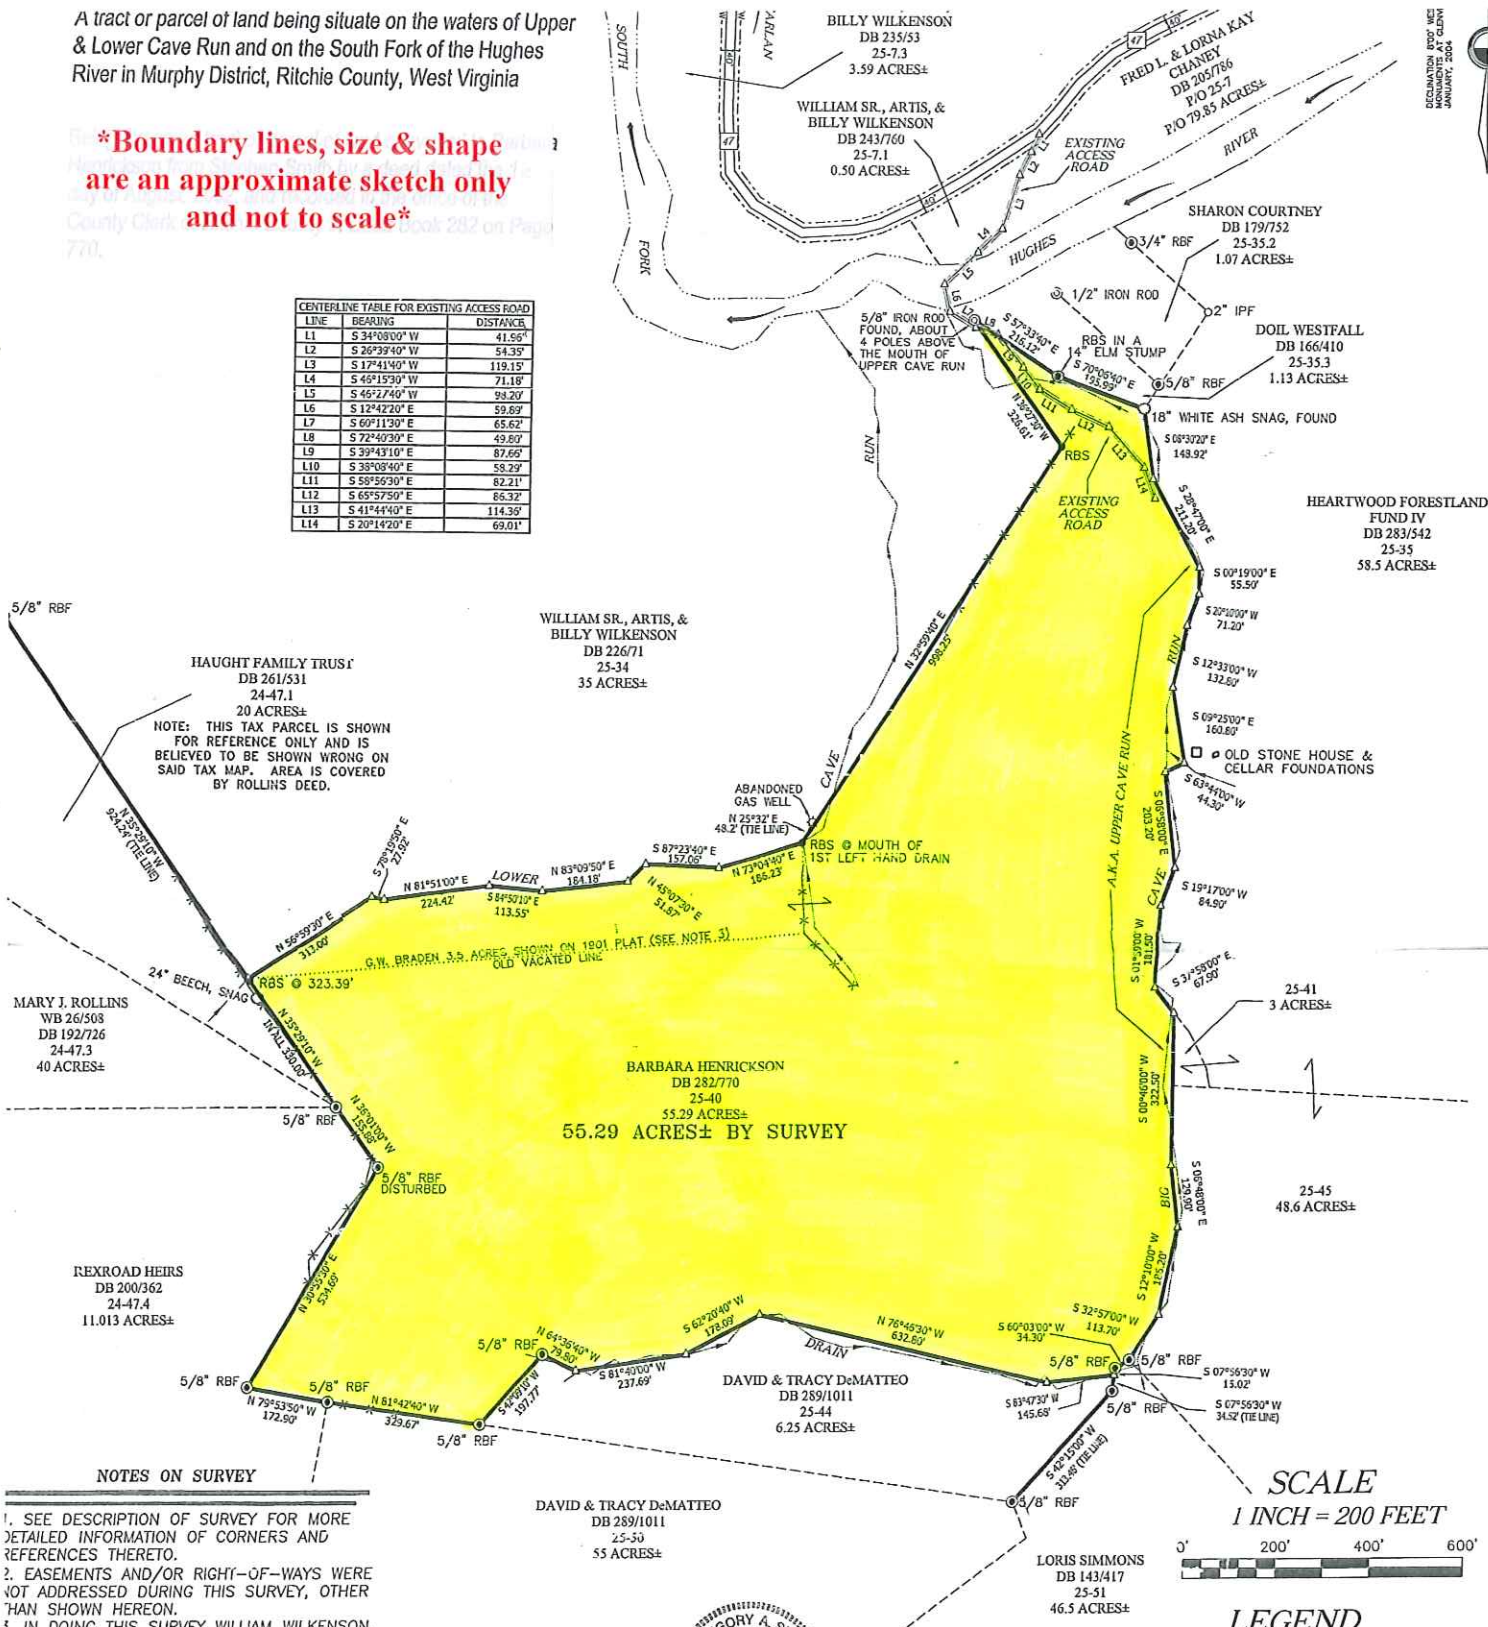


NOTES ON SURVEY

- SEE DESCRIPTION OF SURVEY FOR MORE DETAILED INFORMATION OF CORNERS AND REFERENCES THERETO.
- EASEMENTS AND/OR RIGHT-OF-WAYS WERE NOT ADDRESSED DURING THIS SURVEY, OTHER THAN SHOWN HEREON.
- IN DOING THIS SURVEY WILLIAM WILKINSON, SR. SUPPLIED SLS WITH A COPY OF AN UNRECORDED PLAT OF SURVEY FOR G.W. BRADEN, 52 ACRES, BY WILLIAM DAWSON, DATED NOVEMBER 12, 1901, FOR THE TRACT OR PARCEL HE CURRENTLY OWNS.
- SLS ALSO OBTAINED A PLAT OF SURVEY FROM THE FORESTLAND GROUP, LLC. FOR THE VESTVACO CORPORATION, EDDY-DAVIS UNIT-LW482, 372B & 562B, BY NEIL HUGHES DATED SEPTEMBER, 1979.

DAVID & TRACY DeMATTEO
DB 289/1011
25-50
55 ACRES±



10/02/07 *Gregory A. Smith* PS#677

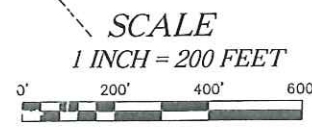

LEGEND

SURVEYED LINE	—●—●—●—
NONSURVEYED LINE	---
RIGHT OF WAY LINE	-R/W- R/W-
EDGE OF PAVEMENT	=====
EDGE OF GRAVEL	=====
EDGE OF WATER	~~~~~
EXISTING FENCE	-x-x-x-x-
IRON PIPE FOUND	○
REBAR FOUND	○
3/4" X 30" REBAR SET	△
CALCULATED POINT	△
IRON ROD FOUND	⊙
TREE OR SHRUB	⊙
DEED BOOK/PAGE	DB 000/000
WILL BOOK/PAGE	WB 000/000
TAX MAP-PARCEL	00-00

SLS
SMITH LAND SURVEYING, INC.
P.O. BOX 150 GLENVILLE, WV. 26351
(304) 462-5634 FAX: (304) 462-5656 E-MAIL: sls@rtol.net

5639C

PROJECT SURVEYOR: JONATHAN PERKINS
DRAFTED BY: DANIEL PAGE 06/07/05 (DRAFT)
DRAFTED BY: DANIEL PAGE 03/23/07 (FINAL)
FIELD SURVEY: MAY, 2005 & MARCH, 2007
SLS CADD FILE #: 5639.DWG