


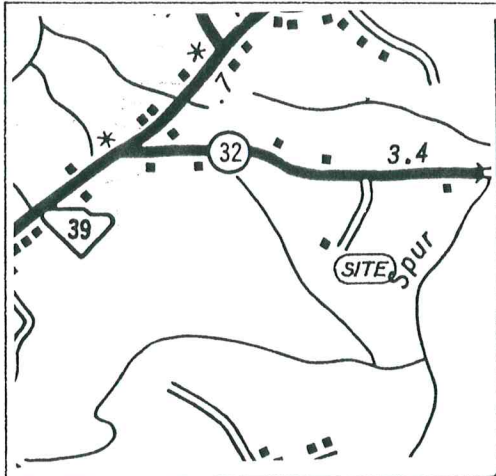

PLAT of SURVEY

PREPARED FOR

LOU A. GERBER

LOCATED IN THE COUNTY OF BARNWELL, STATE OF SOUTH CAROLINA AS SHOWN BY THE ABOVE LOCATION MAP.

SURVEYED BY W. J. WEBB APRIL 6, 2004.


FILE NO. GER3211

LINE	BEARING	DISTANCE
L-1	N 41°53'50"E	149.35'
L-2	S 77°19'12"E	196.13'

C/L CREEK A-B THE LINE
BEARING DISTANCE

S 74°37'33"W	78.70'
S 39°21'18"W	28.93'
S 06°14'57"W	90.80'
S 07°58'23"W	50.25'
S 44°37'15"W	43.86'
S 17°18'16"W	68.30'
S 07°59'54"E	47.47'
S 12°58'36"W	49.84'
S 34°26'16"E	44.65'
S 24°21'59"W	46.30'
S 10°23'46"E	94.66'
S 16°23'01"E	50.88'

BASIS OF BEARING
PLAT FOR LOU A. GERBER
BY R. J. PARLER 9/23/97

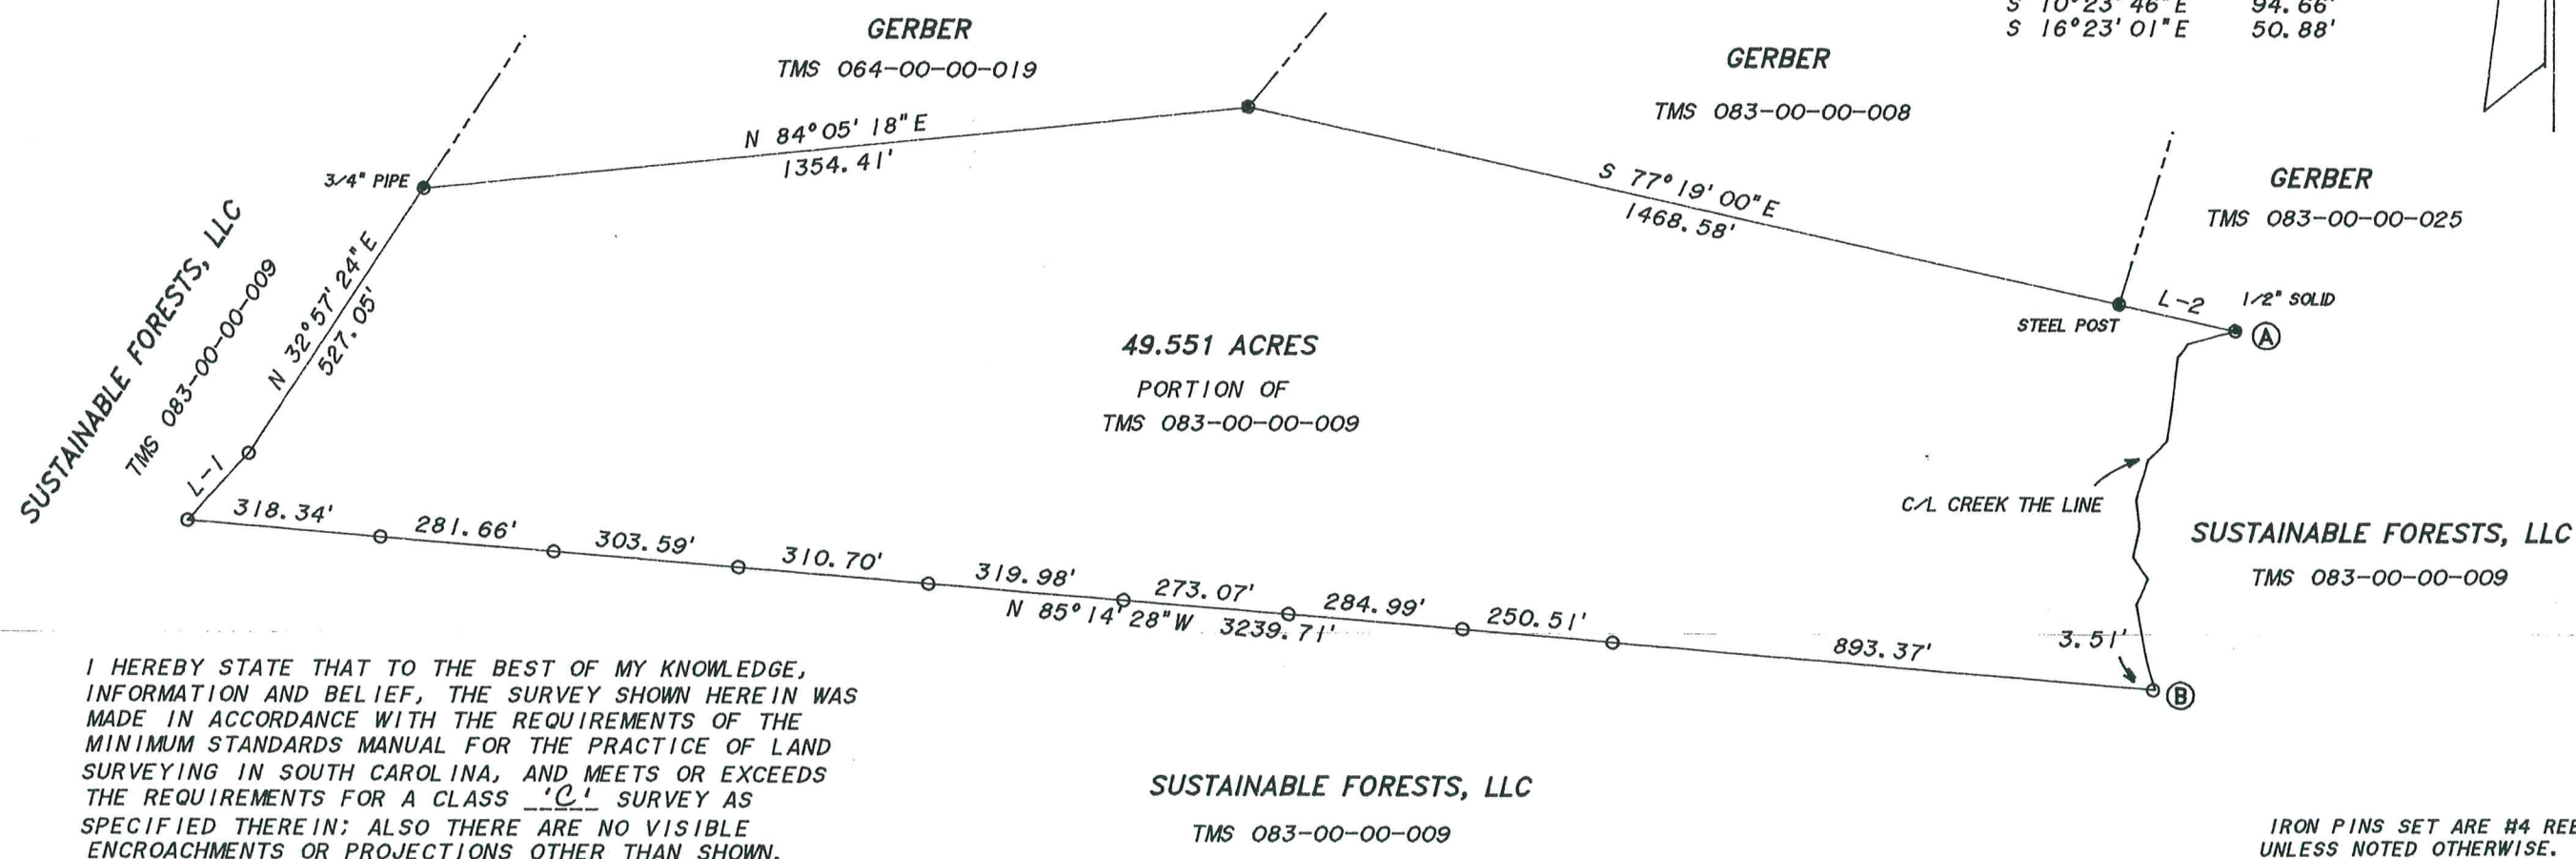

I HEREBY STATE THAT TO THE BEST OF MY KNOWLEDGE, INFORMATION AND BELIEF, THE SURVEY SHOWN HEREIN WAS MADE IN ACCORDANCE WITH THE REQUIREMENTS OF THE MINIMUM STANDARDS MANUAL FOR THE PRACTICE OF LAND SURVEYING IN SOUTH CAROLINA, AND MEETS OR EXCEEDS THE REQUIREMENTS FOR A CLASS 'C' SURVEY AS SPECIFIED THEREIN; ALSO THERE ARE NO VISIBLE ENCROACHMENTS OR PROJECTIONS OTHER THAN SHOWN.

SUSTAINABLE FORESTS, LLC

TMS 083-00-00-009

IRON PINS SET ARE #4 REBAR
UNLESS NOTED OTHERWISE.

-----LEGEND-----

IRON PIN FOUND IPF ●
IRON PIN SET IPS ○
ADJ. PROP. LINE -----
COMPUTED POINT C.P. Δ

W. J. Webb

W. J. WEBB, P.L.S. NO. 19021
10141 DUNBARTON BLVD.
BARNWELL, SC 29812
TELEPHONE 803-259-5144

