



GRAPHIC SCALE

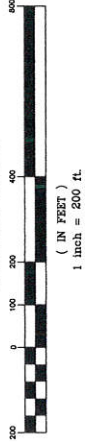

■ = 1/2" IRON PIN FOUND PREV. SURVEY
● = 5/8" IRON PIN SET OR FOUND PREV. SURVEY
○ = 5/8" IRON PIN SET THIS SURVEY

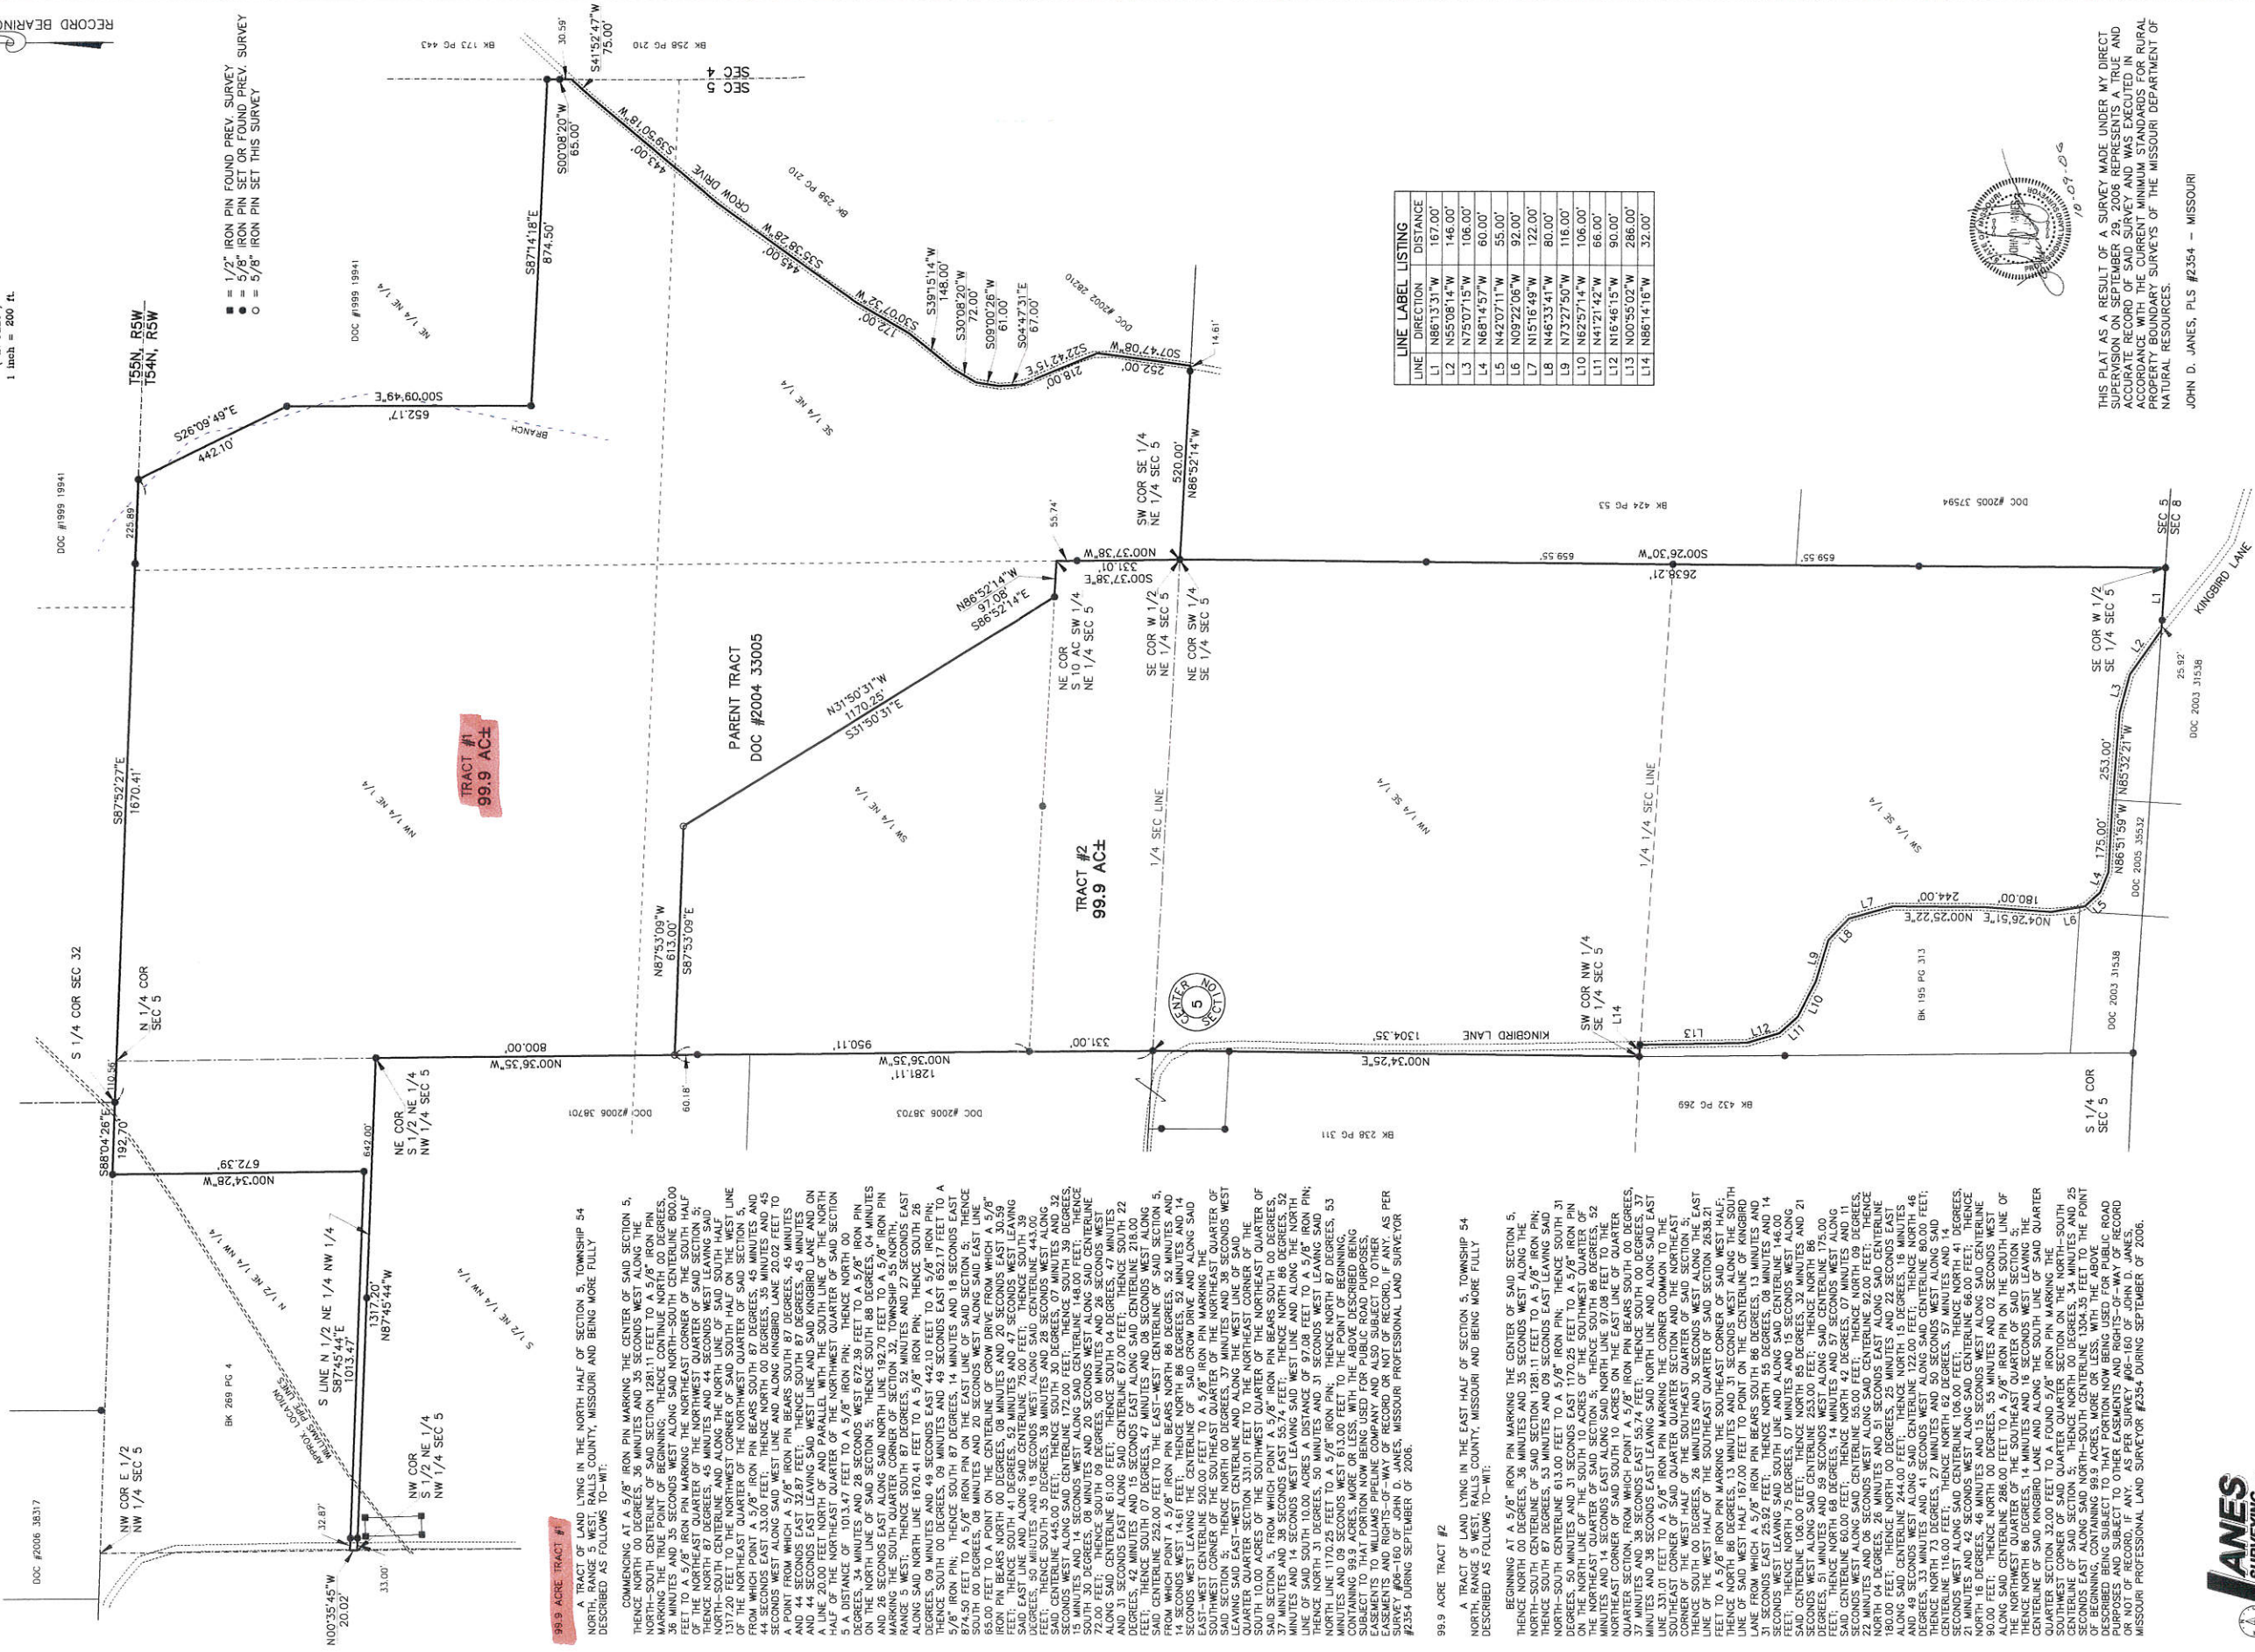

THIS PLAT AS A RESULT OF A SURVEY MADE UNDER MY DIRECT SUPERVISION ON SEPTEMBER 29, 2006 REPRESENTS A TRUE AND ACCURATE RECORD OF SAID SURVEY AND WAS EXECUTED IN ACCORDANCE WITH THE CURRENT MINIMUM STANDARDS FOR RURAL PROPERTY BOUNDARY SURVEYS OF THE MISSOURI DEPARTMENT OF NATURAL RESOURCES.

JOHN D. JANES, PLS #2354 - MISSOURI