



Just # 2002-00554 Slide A-278#3

SHEET 2 OF 5

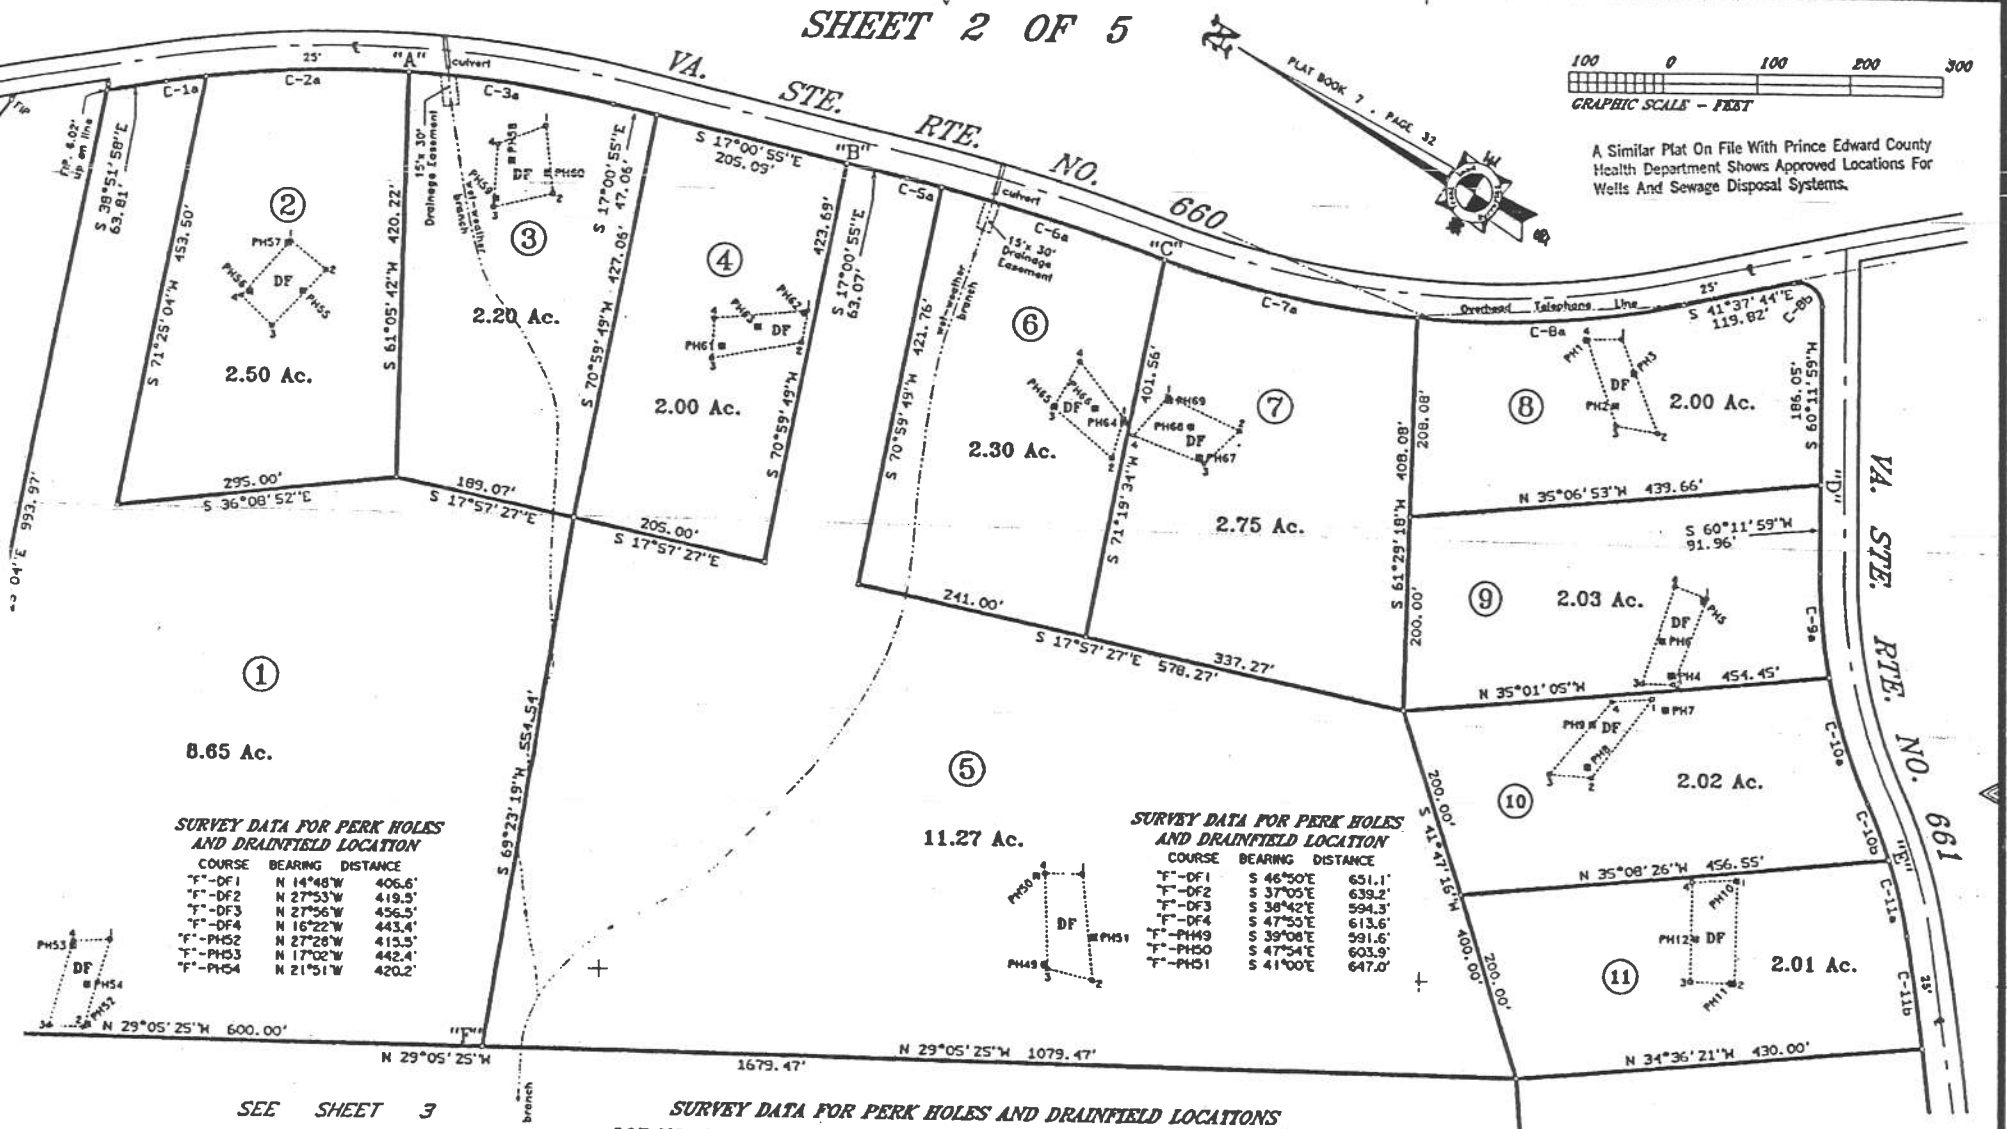

A Similar Plat On File With Prince Edward County Health Department Shows Approved Locations For Wells And Sewage Disposal Systems.

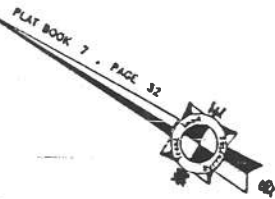

SURVEY DATA FOR PERK HOLES AND DRAINFIELD LOCATION

COURSE	BEARING	DISTANCE
T'-DF1	N 14°48'W	406.6'
T'-DF2	N 27°53'W	419.5'
T'-DF3	N 27°56'W	456.5'
T'-DF4	N 16°22'W	443.4'
T'-PH52	N 27°28'W	415.5'
T'-PH53	N 17°02'W	442.4'
T'-PH54	N 21°51'W	420.2'

SURVEY DATA FOR PERK HOLES AND DRAINFIELD LOCATION

COURSE	BEARING	DISTANCE
T'-DF1	S 46°50'E	651.1'
T'-DF2	S 37°05'E	639.2'
T'-DF3	S 38°42'E	594.3'
T'-DF4	S 47°53'E	613.6'
T'-PH49	S 39°08'E	591.6'
T'-PH50	S 47°54'E	603.9'
T'-PH51	S 41°00'E	647.0'

SURVEY DATA FOR PERK HOLES AND DRAINFIELD LOCATIONS

LOT NO. 2.

COURSE	BEARING	DISTANCE
A'-DF1	N 85°14'W	212.3'
A'-DF2	S 82°13'W	220.8'
A'-DF3	S 87°55'W	298.2'
A'-DF4	N 83°26'W	289.0'
A'-PH55	S 85°22'W	290.9'
A'-PH56	N 84°20'W	280.1'
A'-PH57	N 84°57'W	215.7'

LOT NO. 6.

COURSE	BEARING	DISTANCE
C'-DF1	S 73°55'W	171.9'
C'-DF2	S 74°14'W	215.8'
C'-DF3	N 83°42'W	195.0'
C'-DF4	N 80°56'W	139.7'
C'-PH64	S 73°29'W	176.9'
C'-PH65	N 83°48'W	193.1'
C'-PH66	S 84°31'W	172.9'

LOT NO. 9.

COURSE	BEARING	DISTANCE
D'-DF1	N 74°24'W	169.2'
D'-DF2	N 83°08'W	259.4'
D'-DF3	N 77°40'W	280.1'
D'-DF4	N 64°23'W	187.0'
D'-PH4	N 81°34'W	253.4'
D'-PH5	N 74°17'W	173.2'
D'-PH6	N 74°17'W	222.7'

CURVE DATA:

RADIUS	LENGTH	DELTA	CHORD	CH. BEARING
1230.62'	42.54'	1°58'50"	42.53'	S 37°52'33"E
1230.62'	211.94'	9°52'03"	211.68'	S 31°57'07"E
1230.62'	214.84'	10°00'10"	214.57'	S 22°01'00"E
2410.78'	37.00'	0°52'46"	37.00'	S 16°34'32"E

12

