



22300 FM 1155 E

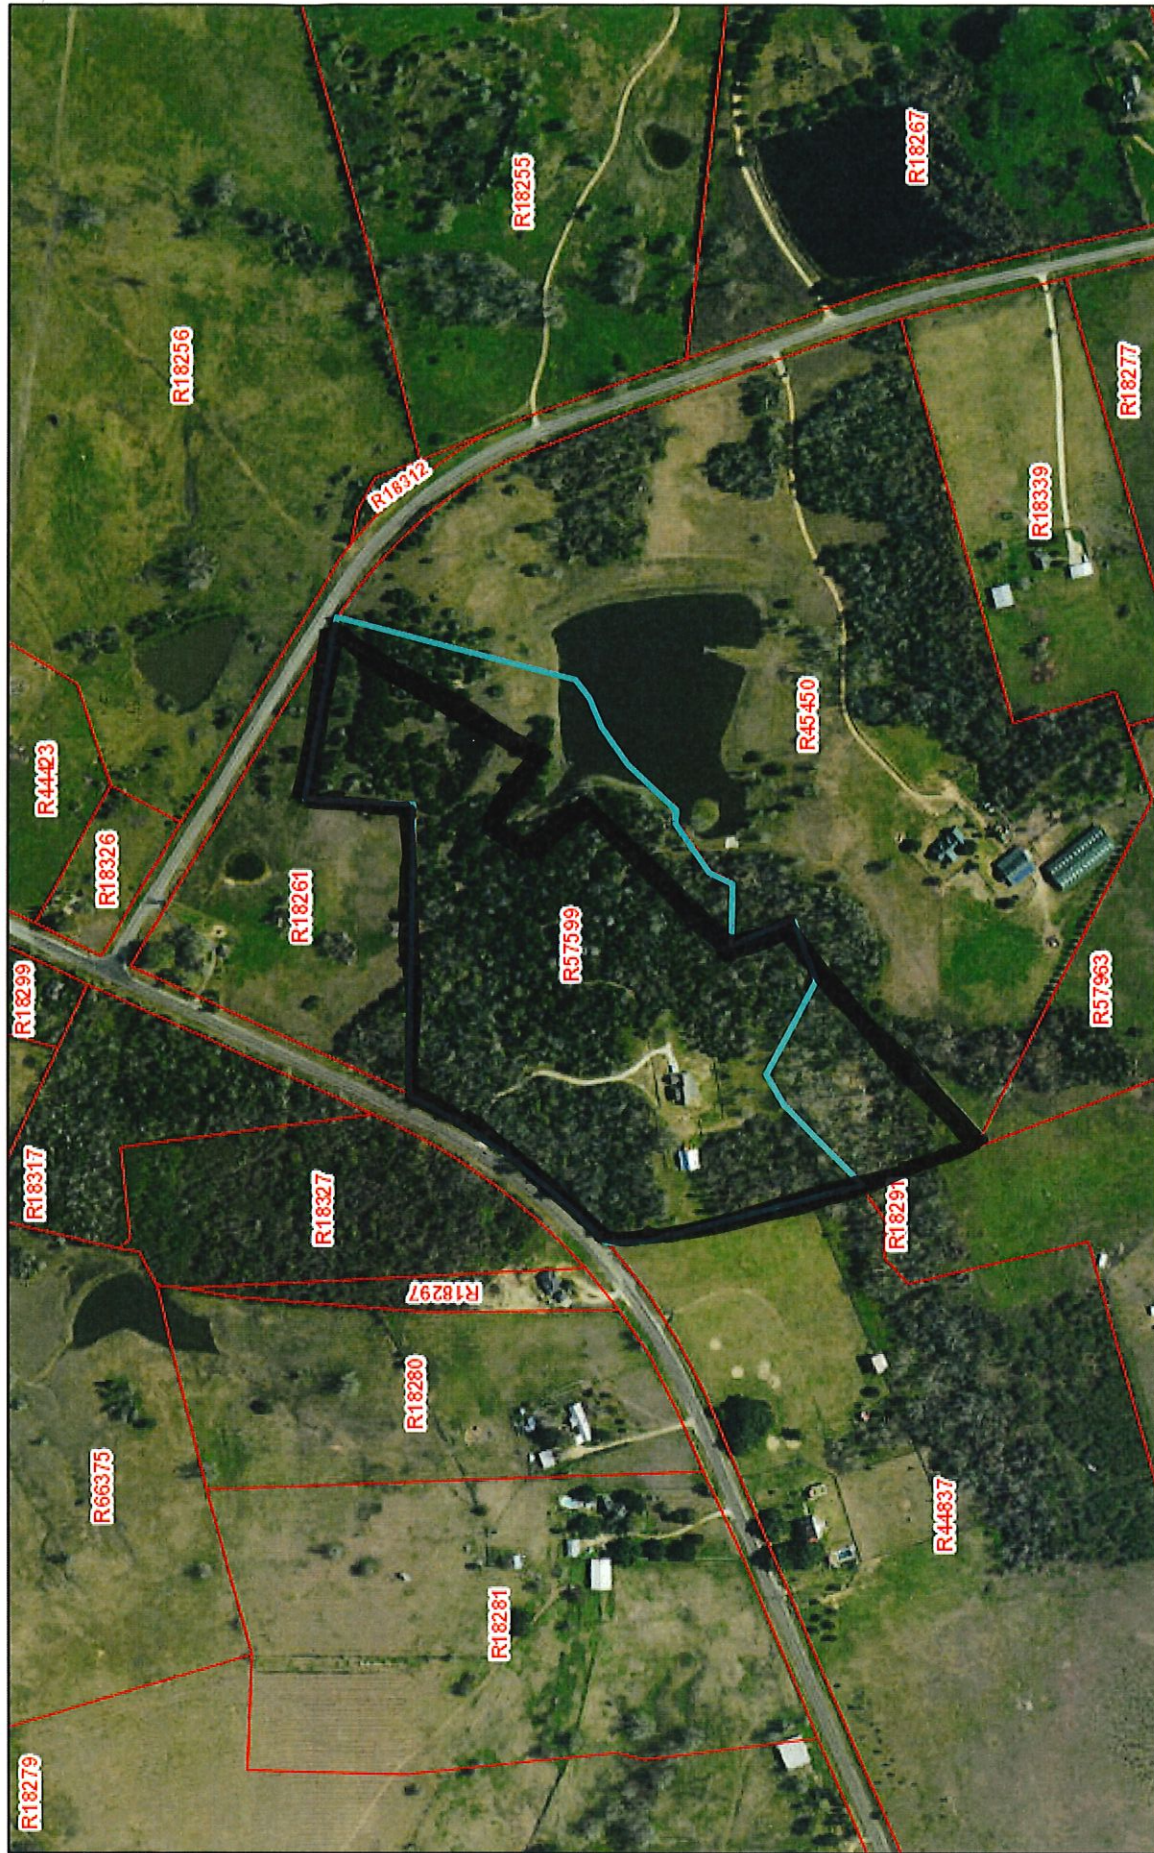


July 28, 2018

☐ Parcels

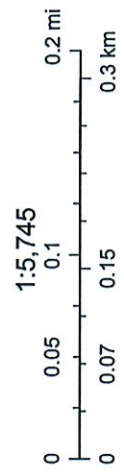

TX Orthimagery Program, USDA FSA, DigitalGlobe, GeoEye

Washington County Appraisal District & BIS Consulting - www.bisconsultants.com
This product and relative contents are the property of the respective governmental entity and BIS Consultants. Use is restricted for official purposes.

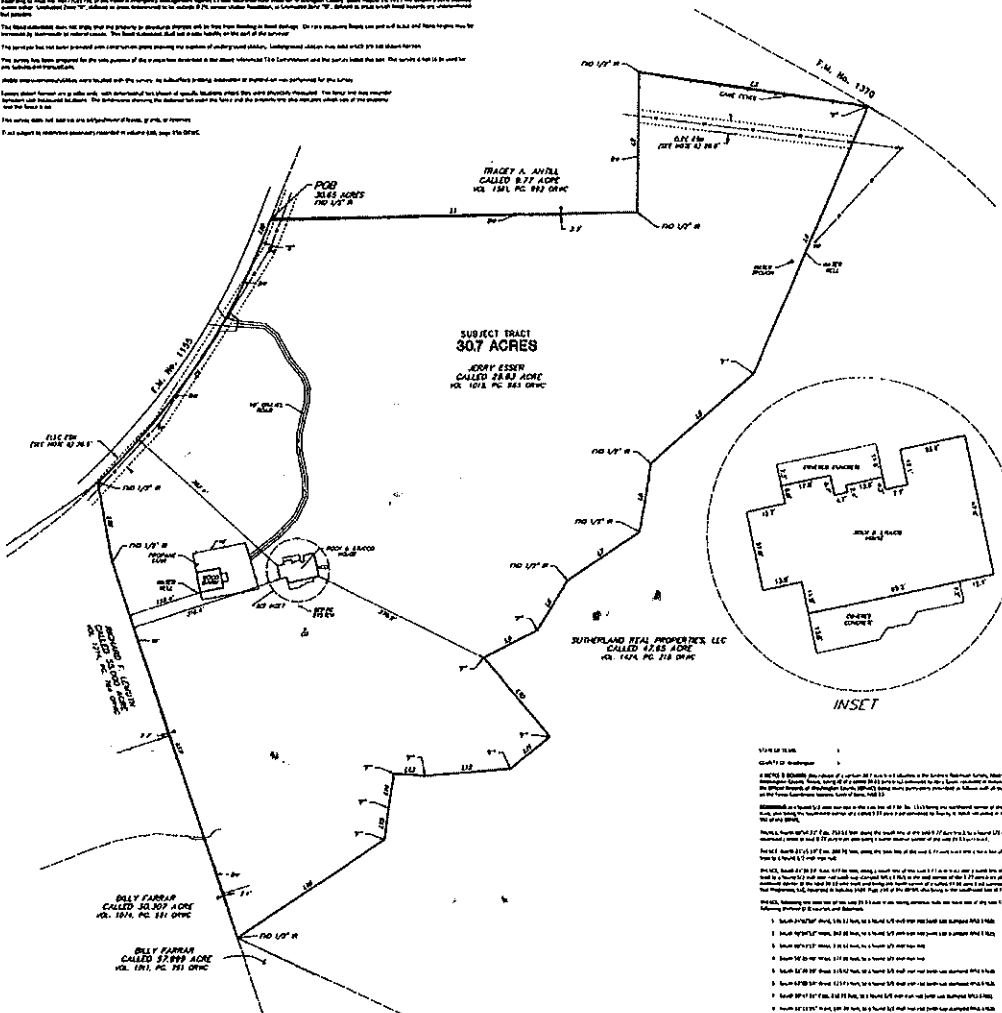[illegible]





[illegible]

**LAND TITLE SURVEY
OF
WAYNE ESSER
8EWS
30.7 ACRES
OUT OF THE
ANDREW ROBINSON, A-98
WASHINGTON COUNTY, TEXAS
DECEMBER 2014**

JC JONES & CARTER, INC.
ENGINEERS & LAND SURVEYORS
1719 Greenwood Drive, Suite 100
Spring, Texas 77479
979-737-6526 Email: jones@jc-engineers.com
WWW.JC-ENGINEERS.COM