
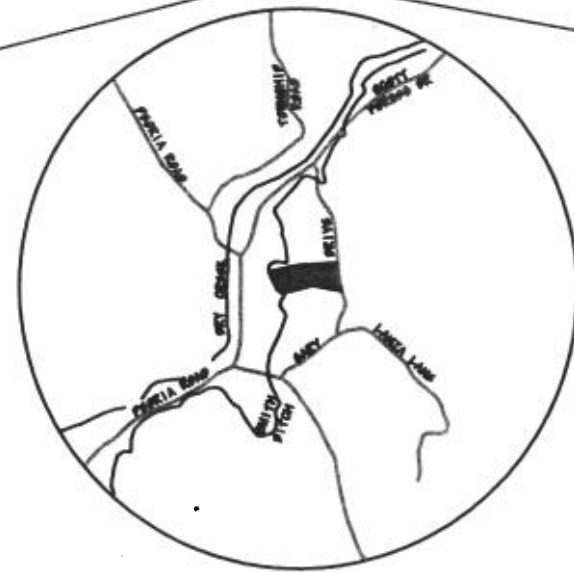


- NOTES:
1. SEE THE PEORIA HILLS SUBDIVISION MAP TRACT NO. 05-399 FILED IN THE YUBA COUNTY RECORDS FOR ADDITIONAL PROPERTY LINE INFORMATION.
 2. SEPTIC TANK AND LEECH FIELD PLOTTED FROM YUBA COUNTY RECORDS DATED 11-04-1991

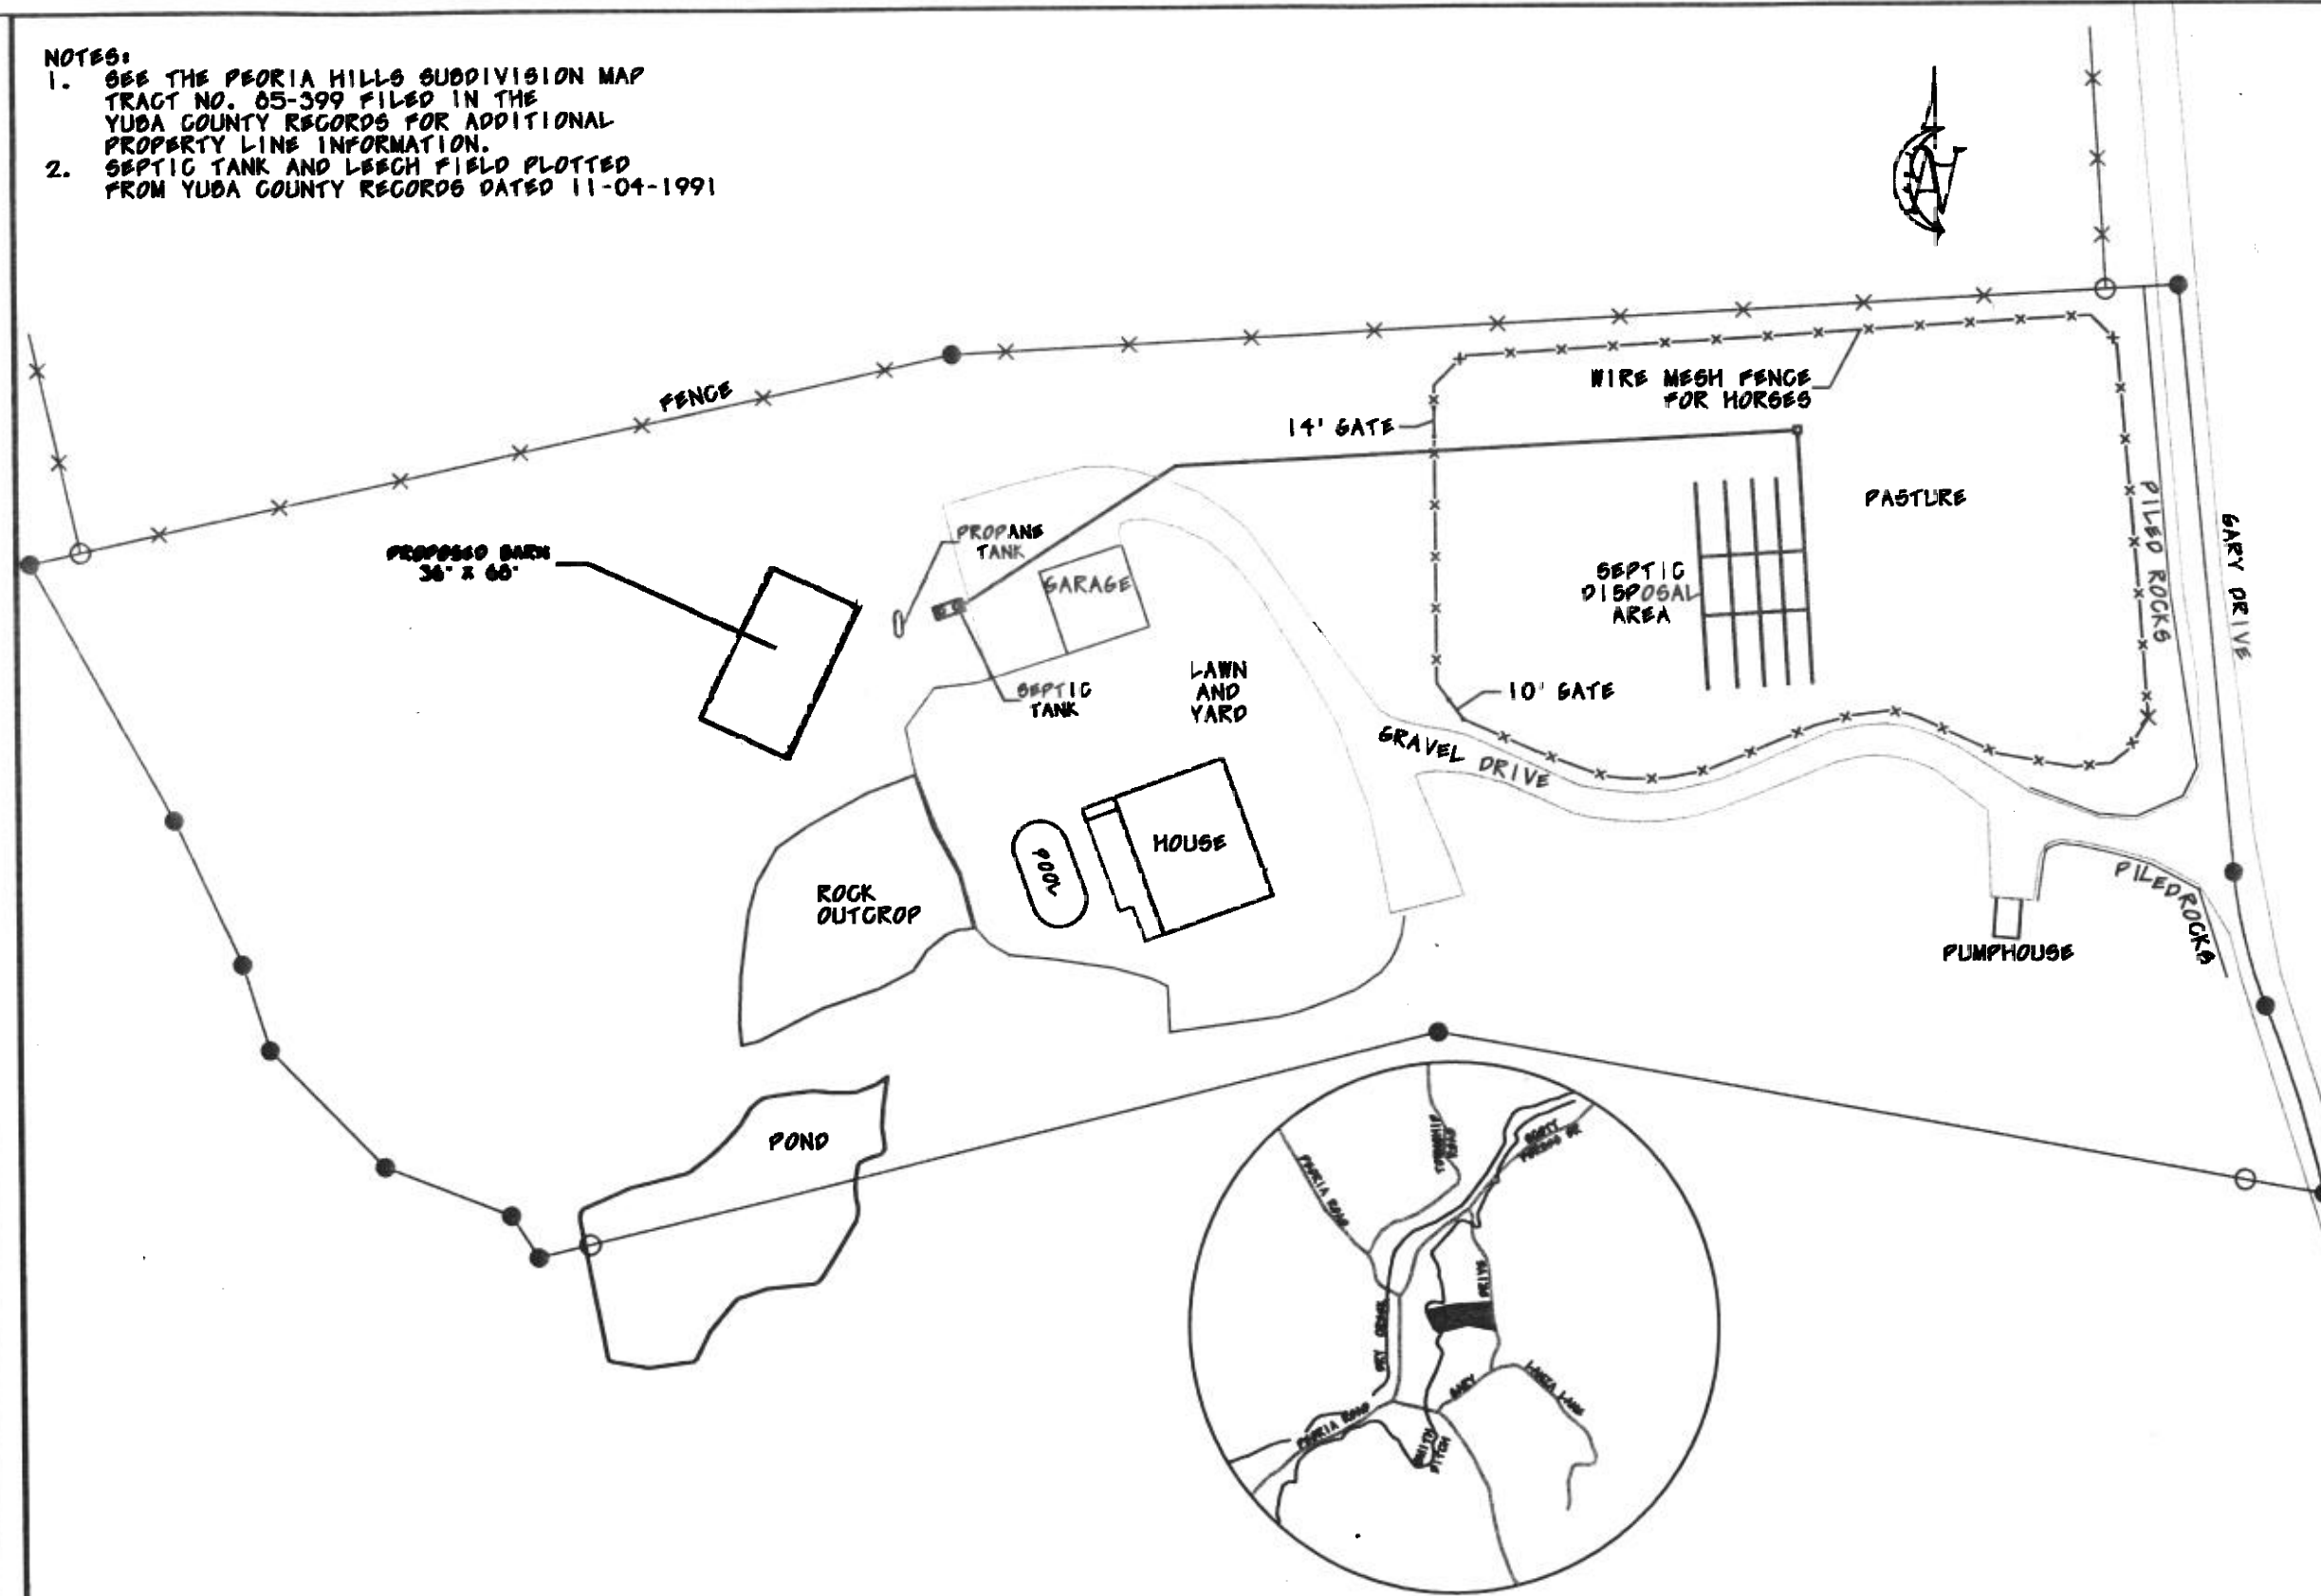

LOCATION MAP

PLOT PLAN

1" = 30'

05-019 Display 05-20-05	
BROWNS VALLEY ENGINEERING, Inc.	
DOUGLAS S. JONES, P.E. CIVIL ENGINEER RCE 42337 (530) 743 0150	P.O. BOX 472 BROWNS VALLEY CA 95918
THE PARKER HOME 9040 GARY DRIVE, BROWNS VALLEY PLOT PLAN	
PP1	