
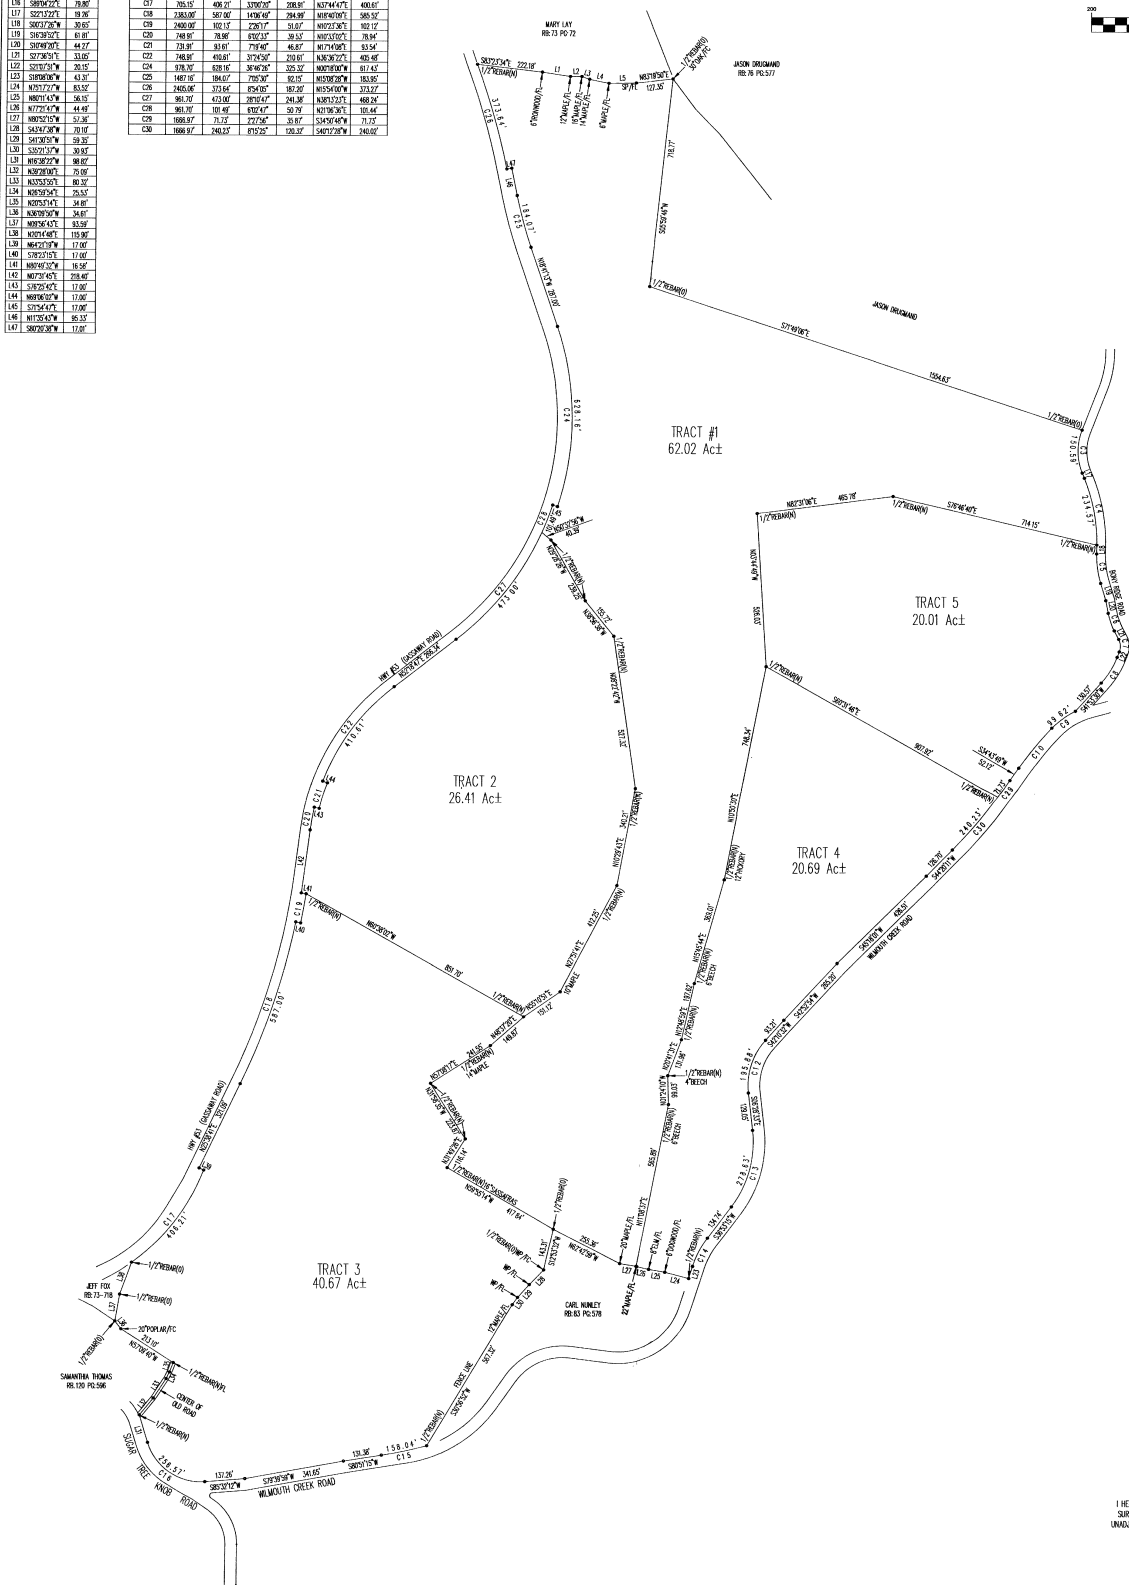


LINE	BEARING	DISTANCE

CURVE	STARTS	LENGTH	ENDS	TANGENT	BEARING	CHORD

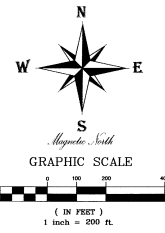

NOTES:
 1) THIS SURVEY WAS PREPARED FROM THE CURRENT DEED OF RECORD AND DOES NOT REPRESENT A TITLE SEARCH OR A GUARANTEE OF TITLE AND IS SUBJECT TO ANY STATE OF FACTS A CURRENT TITLE SEARCH WILL REVEAL.
 2) THIS SURVEY IS SUBJECT TO ANY EASEMENTS, RIGHT-OF-WAYS, RESERVATIONS AND/OR EXCEPTIONS WHICH MAY APPEAR ON ANY RECORD.
 3) THIS PLAT DOES NOT PURPORT TO ADDRESS THE EXISTENCE, LOCATION OR DETERMINATION OF ANY ENVIRONMENTAL PROBLEMS LOCATED WITHIN THE PERIMETER OF THE PROPERTY SHOWN HEREON.
 4) BARTLETT SURVEYING IS NOT RESPONSIBLE OR LIABLE FOR DRAINAGE, FLOODING OR ENVIRONMENTAL ISSUES.

I HEREBY CERTIFY THAT THIS IS A CATEGORY 1 SURVEY AND THE RATIO OF PRECISION OF THE UNADJUSTED SURVEY IS 1:10,000 AS SHOWN HEREON.






15th CIVIL DISTRICT	TOTAL ACRES: 169.80±
CANNON COUNTY, TN	SCALE: 1"=200'
TAX MAP 26 PAR P/O 32	DATE: 9/29/2010
P-L P/O RB-124 PG-517	DRAWING #2010-041 E