




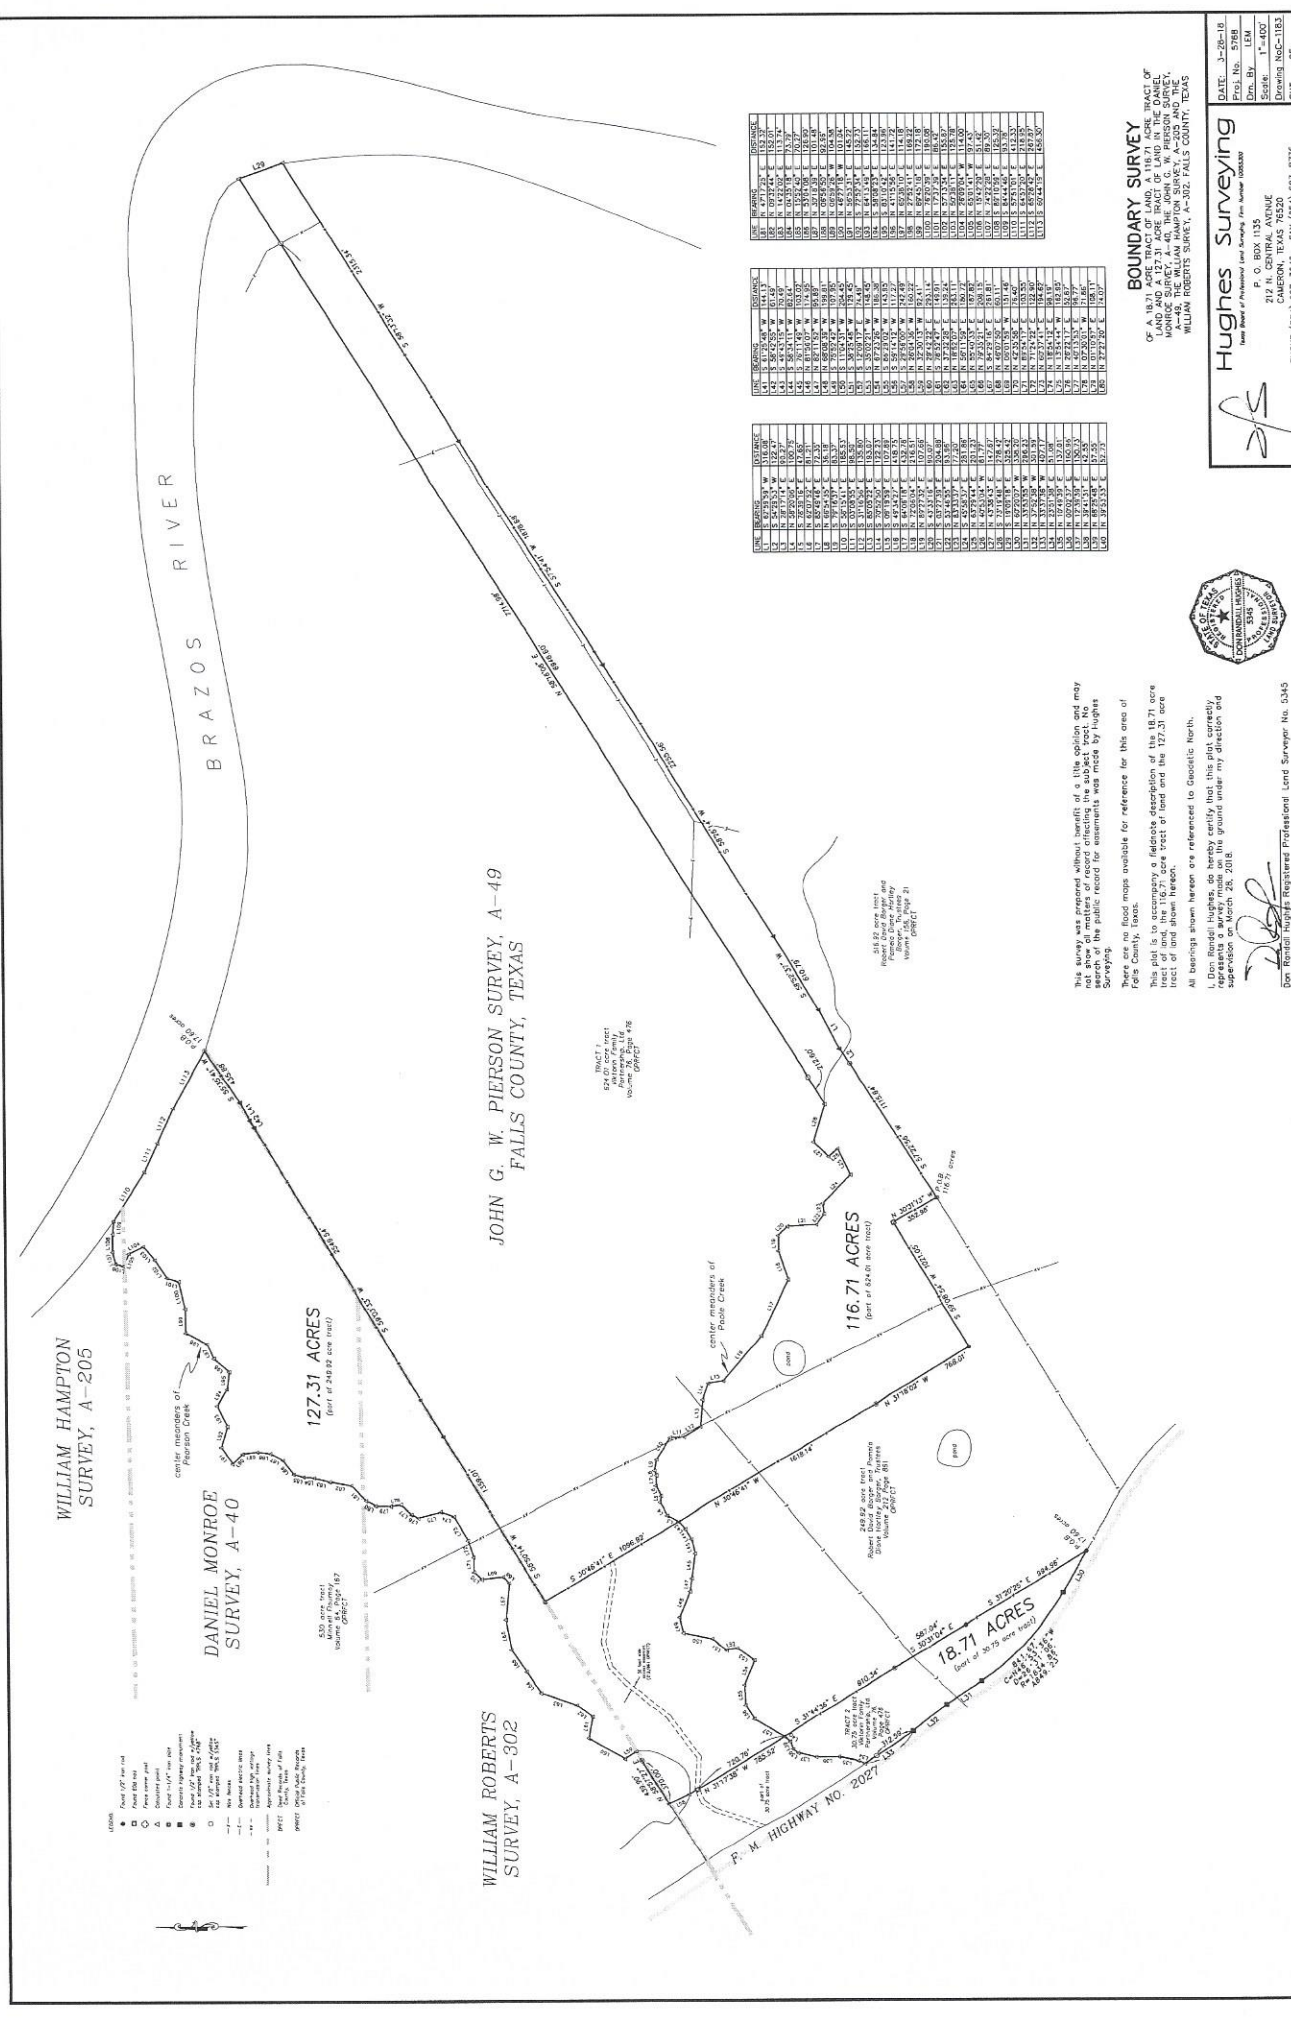

Hughes Surveying
P. O. BOX 1135
212 N. CENTRAL AVENUE
DATE: 3-28-18
Proj. No. 5788
SHT. OF

BOUNDARY SURVEY

OF A 18.71 ACRE TRACT OF LAND, A 116.71 ACRE TRACT OF LAND AND A 127.31 ACRE TRACT OF LAND IN THE DANIEL MONROE SURVEY, A-40, THE WILLIAM HAMPTON SURVEY, A-205 AND THE WILLIAM ROBERTS SURVEY, A-302, FALLS COUNTY, TEXAS


There are no flood maps available for reference for this area of Falls County, Texas.



I, Don Rendall Hughes, do hereby certify that this plat correctly represents a survey made on the ground under my direction and supervision on March 28, 2018.

Don Rendall Hughes
Don Rendall Hughes Registered Professional Land Surveyor No. 5345

