


D & C SUBDIVISION


A REPLAT OF TRACT A, GREAT PLAINS BRICK & TIE INC., SUBDIVISION
TO THE VILLAGE OF DOUGLAS, NEBRASKA LOCATED IN PART OF THE
S.W. 1/4 OF THE N.W. 1/4 OF SECTION 11, T.7N, R.9E OF
THE 6th P.M., OTTOE COUNTY, NEBRASKA

BLOCK
5

- SCALE: 1" = 40'
- FOUND 1/2" BAR & CAP
 - ▲ SET CONCRETE NAIL MARKER
 - SET 1/2" BAR & L.S. CAP
 - ⊙ CALCULATED POINT
 - A- ACTUAL DISTANCE
 - P- PLAT DISTANCE

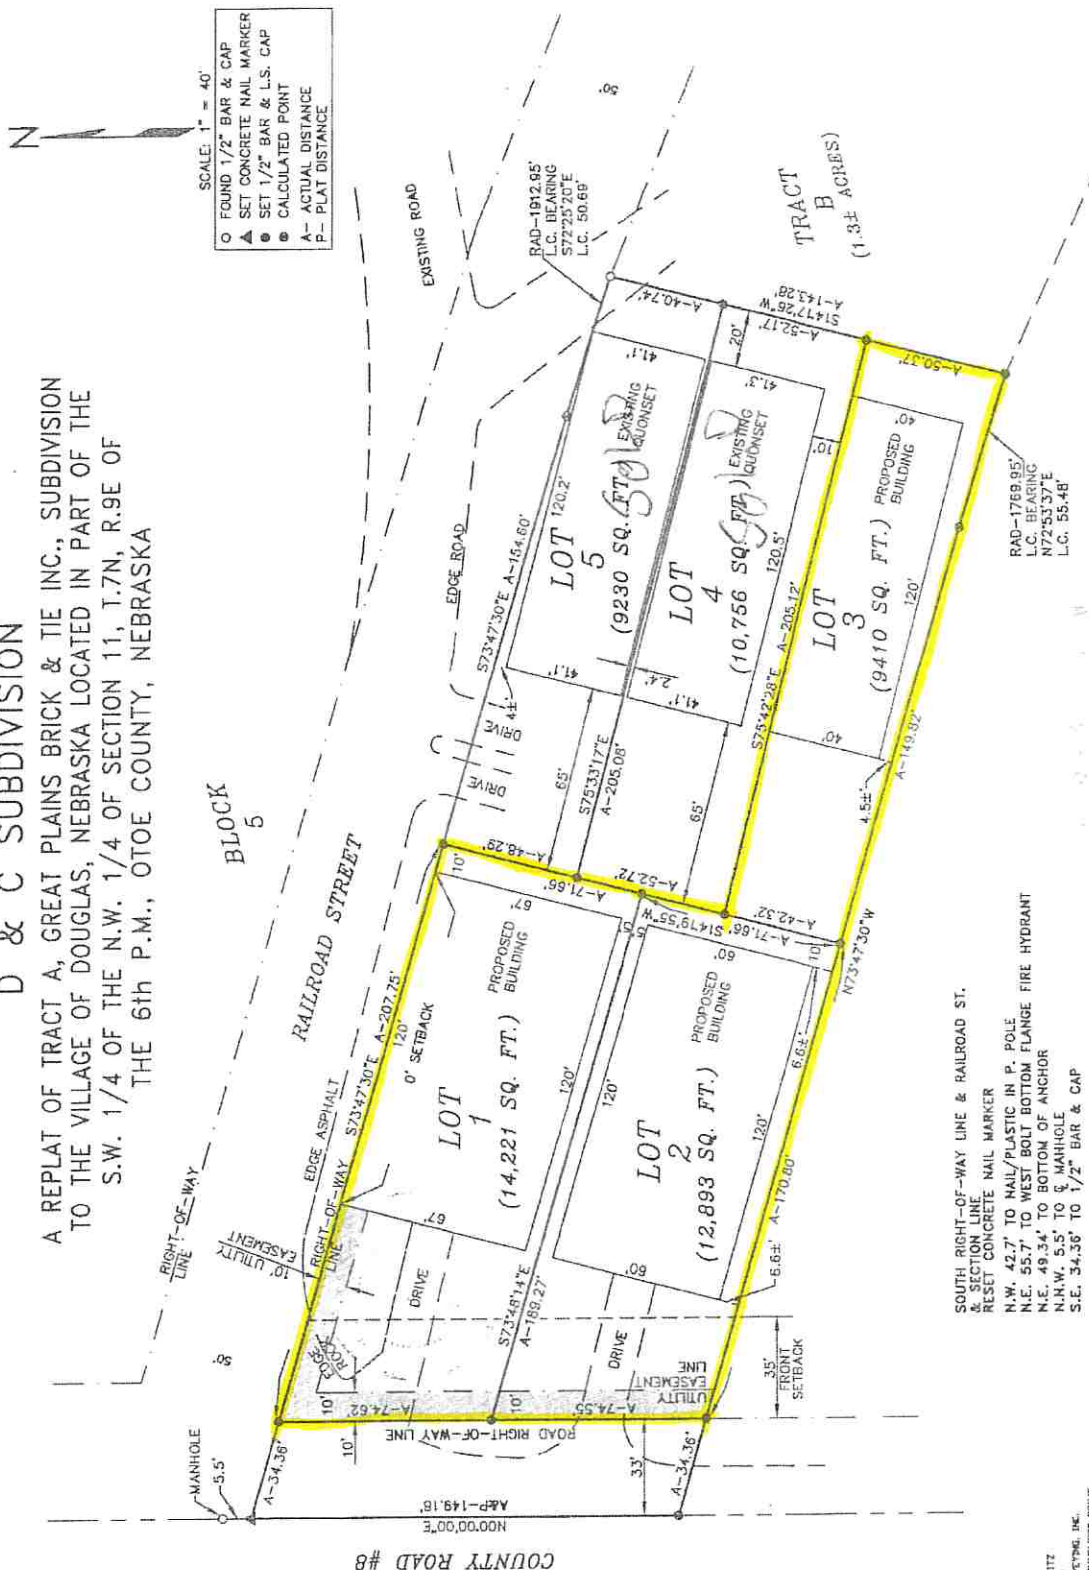

SOUTH RIGHT-OF-WAY LINE & RAILROAD ST.
& SECTION LINE
RESET CONCRETE NAIL MARKER
N.W. 42.7' TO NAIL/PLASTIC IN P. POLE
N.E. 55.7' TO WEST BOLT BOTTOM FLANGE FIRE HYDRANT
N.E. 49.34' TO BOTTOM OF ANCHOR
N.W. 5.5' TO C. MANHOLE
S.E. 34.36' TO 1/2" BAR & CAP

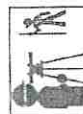

SCOTT & SONS, INC.
LAND SURVEYING, INC.
405 PINEVIEW DRIVE
NEBRASKA CITY, NE
(402) 873-5844 FAX (402) 873-5845