

Hampshire Parcel Viewer



322/61

C. GREGORY COLLINS
& TIMOTHY RILE

PLAT of SURVEY

for the

67

HEARE HEIRS

SHERMAN DISTRICT HAMPSHIRE COUNTY
WEST VIRGINIA




09° 44'
HAMPSHIRE MERIDIAN
ROMNEY, WV
FEB. 1984

REFERENCE

TAX MAP 20 PARCEL 12
DEED BOOK #4 PAGE 37

LEGEND

• = NO. 5 REBAR SET
○ = CENTERLINE OF ROAD
□ = AS SHOWN
XX = MEANDERING FENCE LINE

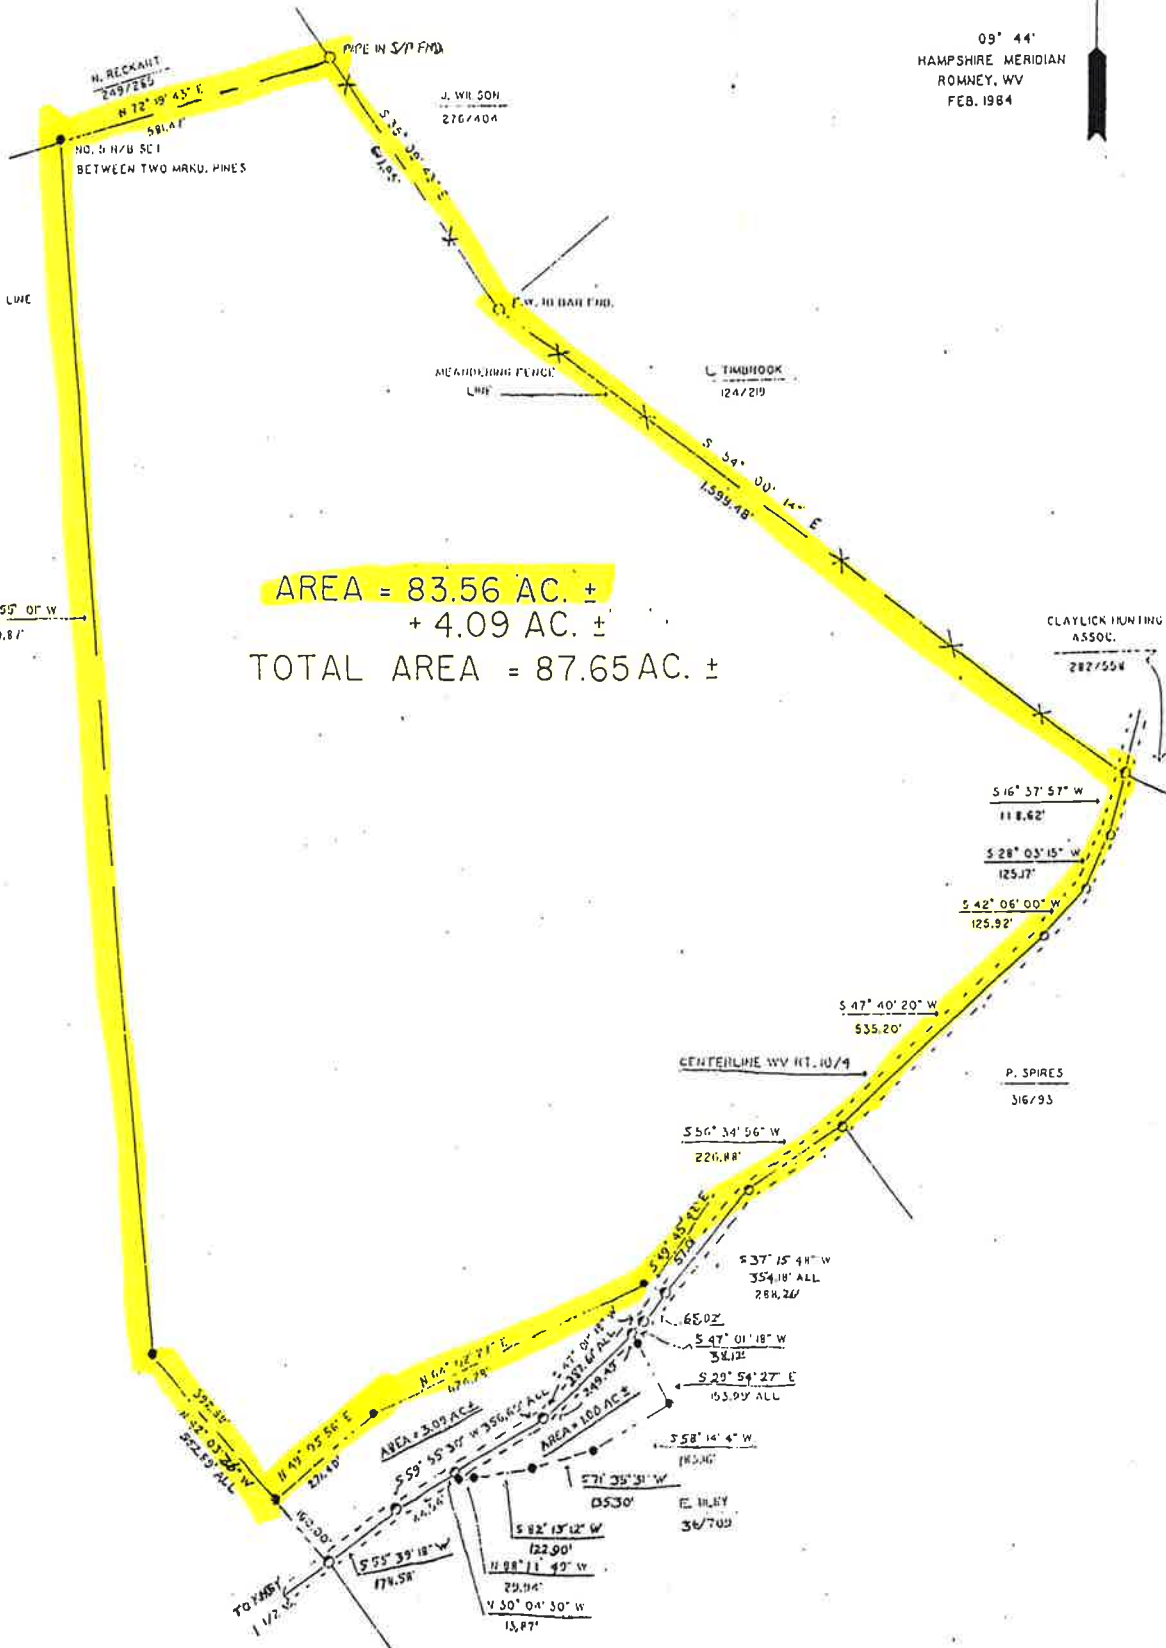

AREA = 83.56 AC. ±
+ 4.09 AC. ±
TOTAL AREA = 87.65 AC. ±

K. F. SNYDER & ASSOCIATES
LICENSED LAND SURVEYORS
ROMNEY, WV 26757 - 256 W. MAIN - PHONE: 822-5944
CLIENT: HEARE, HEIRS JOB NO. WV-90-21
DRAWN BY: G. SNYDER SCALE: 1" = 200 FT.
APPROVED BY: *[Signature]*
KENNETH F. SNYDER
DATE: APR 12 1990

EXEMPT
From The
Hampshire County Subdivision
ORDINANCE
Date *[Signature]*
8/28/90
Hampshire County Planner

STATE OF WEST VIRGINIA, County of Hampshire, to-wit:

Be it remembered that on the *11th* day of *October*, 19*90*, at *11:43* A.M.,
this *Deed & Plat* was presented in the Clerk's Office of the County Commission of said County
and with the certificate thereof annexed, admitted to record.

Attest *Nancy C. Fellers*
County Commission, Hampshire County, W. Va.