
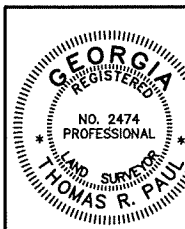


LINE TABLE

LINE	BEARING	DISTANCE
1	N 54°36'10" W	37.03
2	N 34°19'30" W	19.10

- IPF - IRON PIN FOUND
- IPS - IRON PIN SET
- ⊙ - TRAVERSE POINT
- CM - CONCRETE MONUMENT

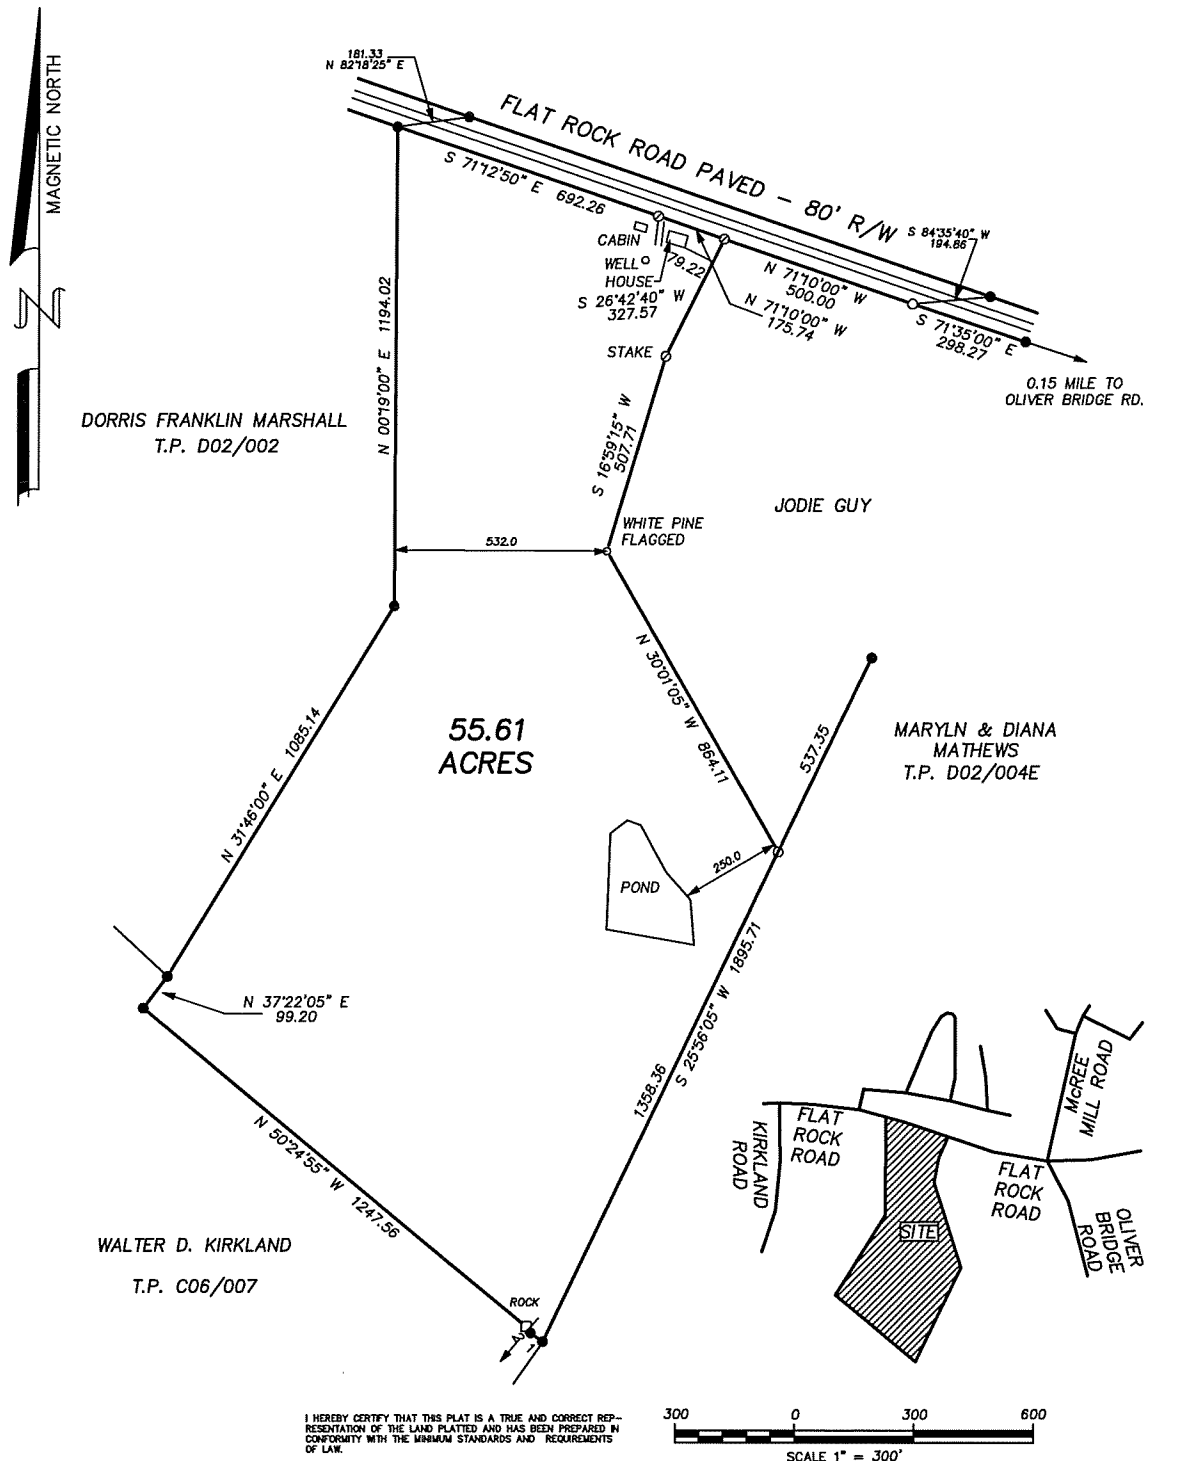

SURVEY FOR:

TRAYLOR ESTATE

QMD: 225	COUNTY: OCOREE	STATE: GEORGIA	DATE: 09-15-08
THEODOLITE: TOPGUN	DIST. EQUIP.: TOPGUN	CLOSURE: 1"/30,000'	ANGLE CLOSURE: 2"/ANGLE
SURVEYED BY: THOMAS R. PAUL			
LAND SURVEYING			
P.O. BOX 198			
LEXINGTON, GA. 30648			
706-433-1037			
ADJ. CLOSURE: 1"/30,000'			
DRAWN BY: T. PAUL			
DRAWING NO.: T081108			
FIELD BOOK: TDS DM			