


Hampshire Parcel Viewer

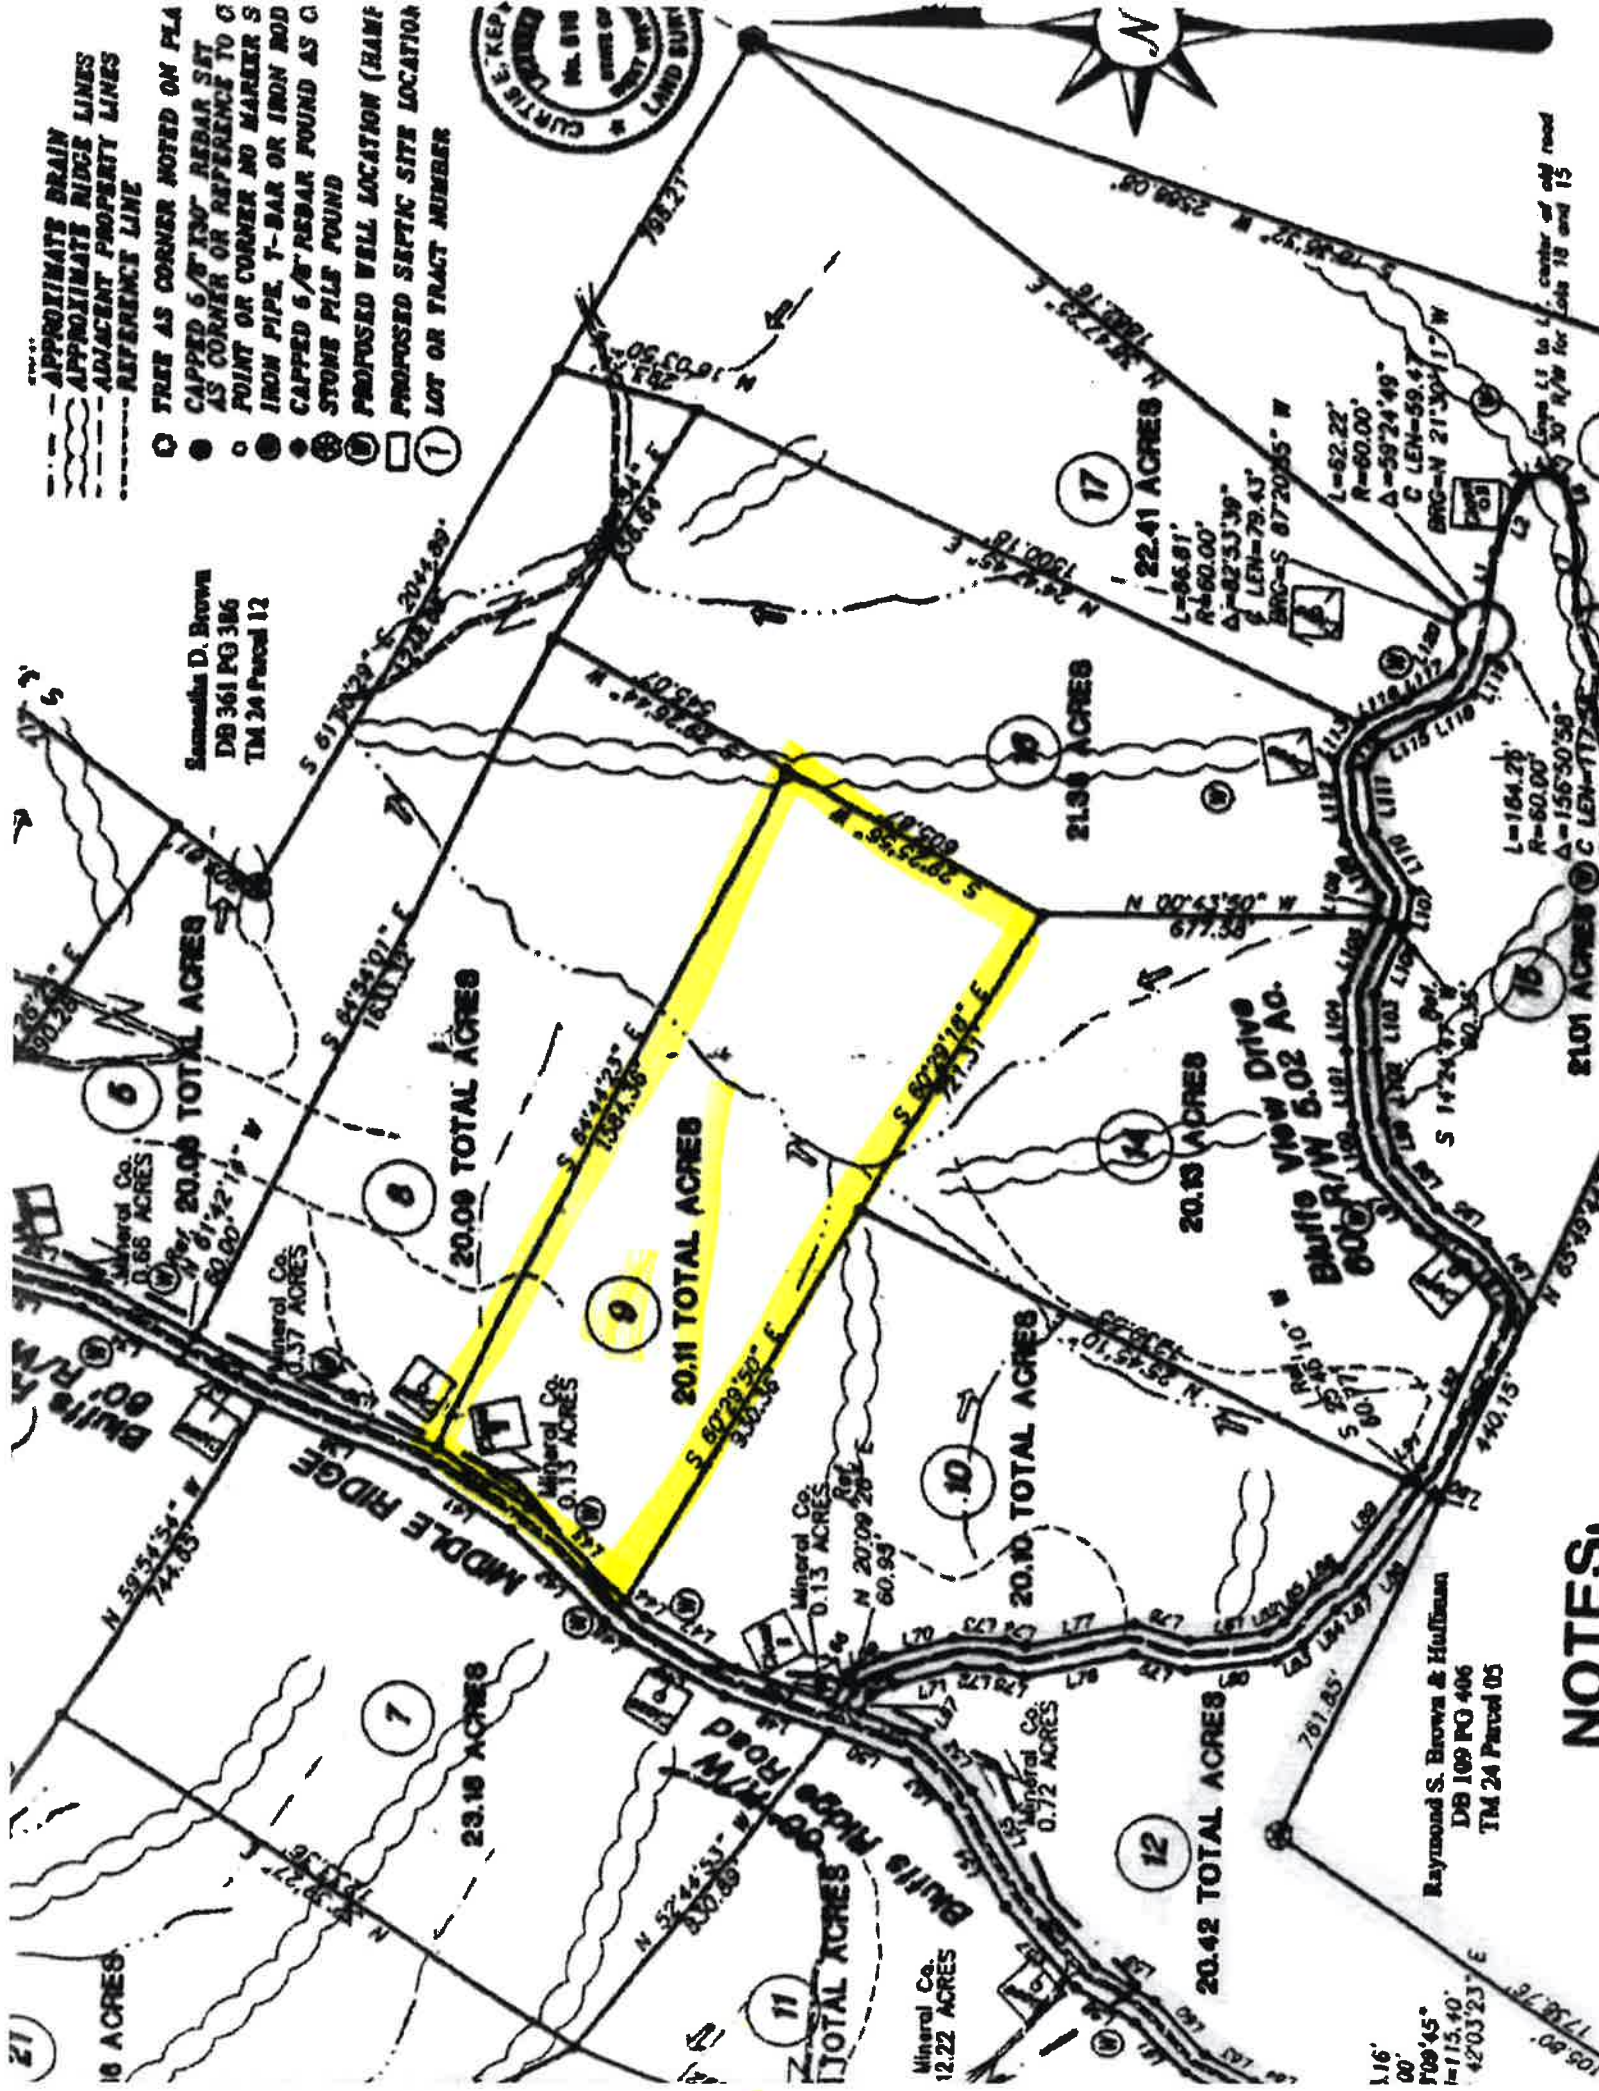

- APPROXIMATE DRAIN
- APPROXIMATE RIDGE LINES
- ADJACENT PROPERTY LINES
- REFERENCE LINE
- TREE AS CORNER NOTED ON PLA
- CAPPED 6" X 30" REBAR SET AS CORNER OR REFERENCE TO C
- POINT OR CORNER NO MARKER S
- IRON PIPE, T-BAR OR IRON ROD
- CAPPED 6" X 8" REBAR FOUND AS C
- STONE PILE FOUND
- ① PROPOSED WELL LOCATION (HAME
- ② PROPOSED SEPTIC SITE LOCATION
- ③ LOT OR TRACT NUMBER



NOTES:

1.16'
00'
700'45"
1115.40'
4203'23" E

Raymond S. Brown & Huffman
DB 109 PG 406
TM 24 Parcel 05

1.16' to 1.1' center of old road
30' 1/2" for lots 18 and 15