



SURVEY FOR
JANET HOLLAND
BEING IN LAND LOTS 118 AND 131 - 7TH DISTRICT
5TH SECTION - HARALSON COUNTY - GEORGIA

SCALE 1" = 200' JANUARY 21, 2009

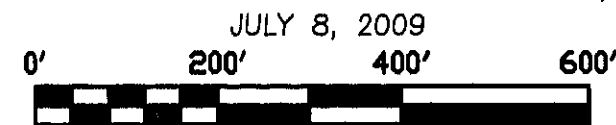

REF DEED BOOK 748 PAGE 459
• = 1/2" REBAR FOUND UNLESS OTHERWISE NOTED
○ = 1/2" REBAR SET

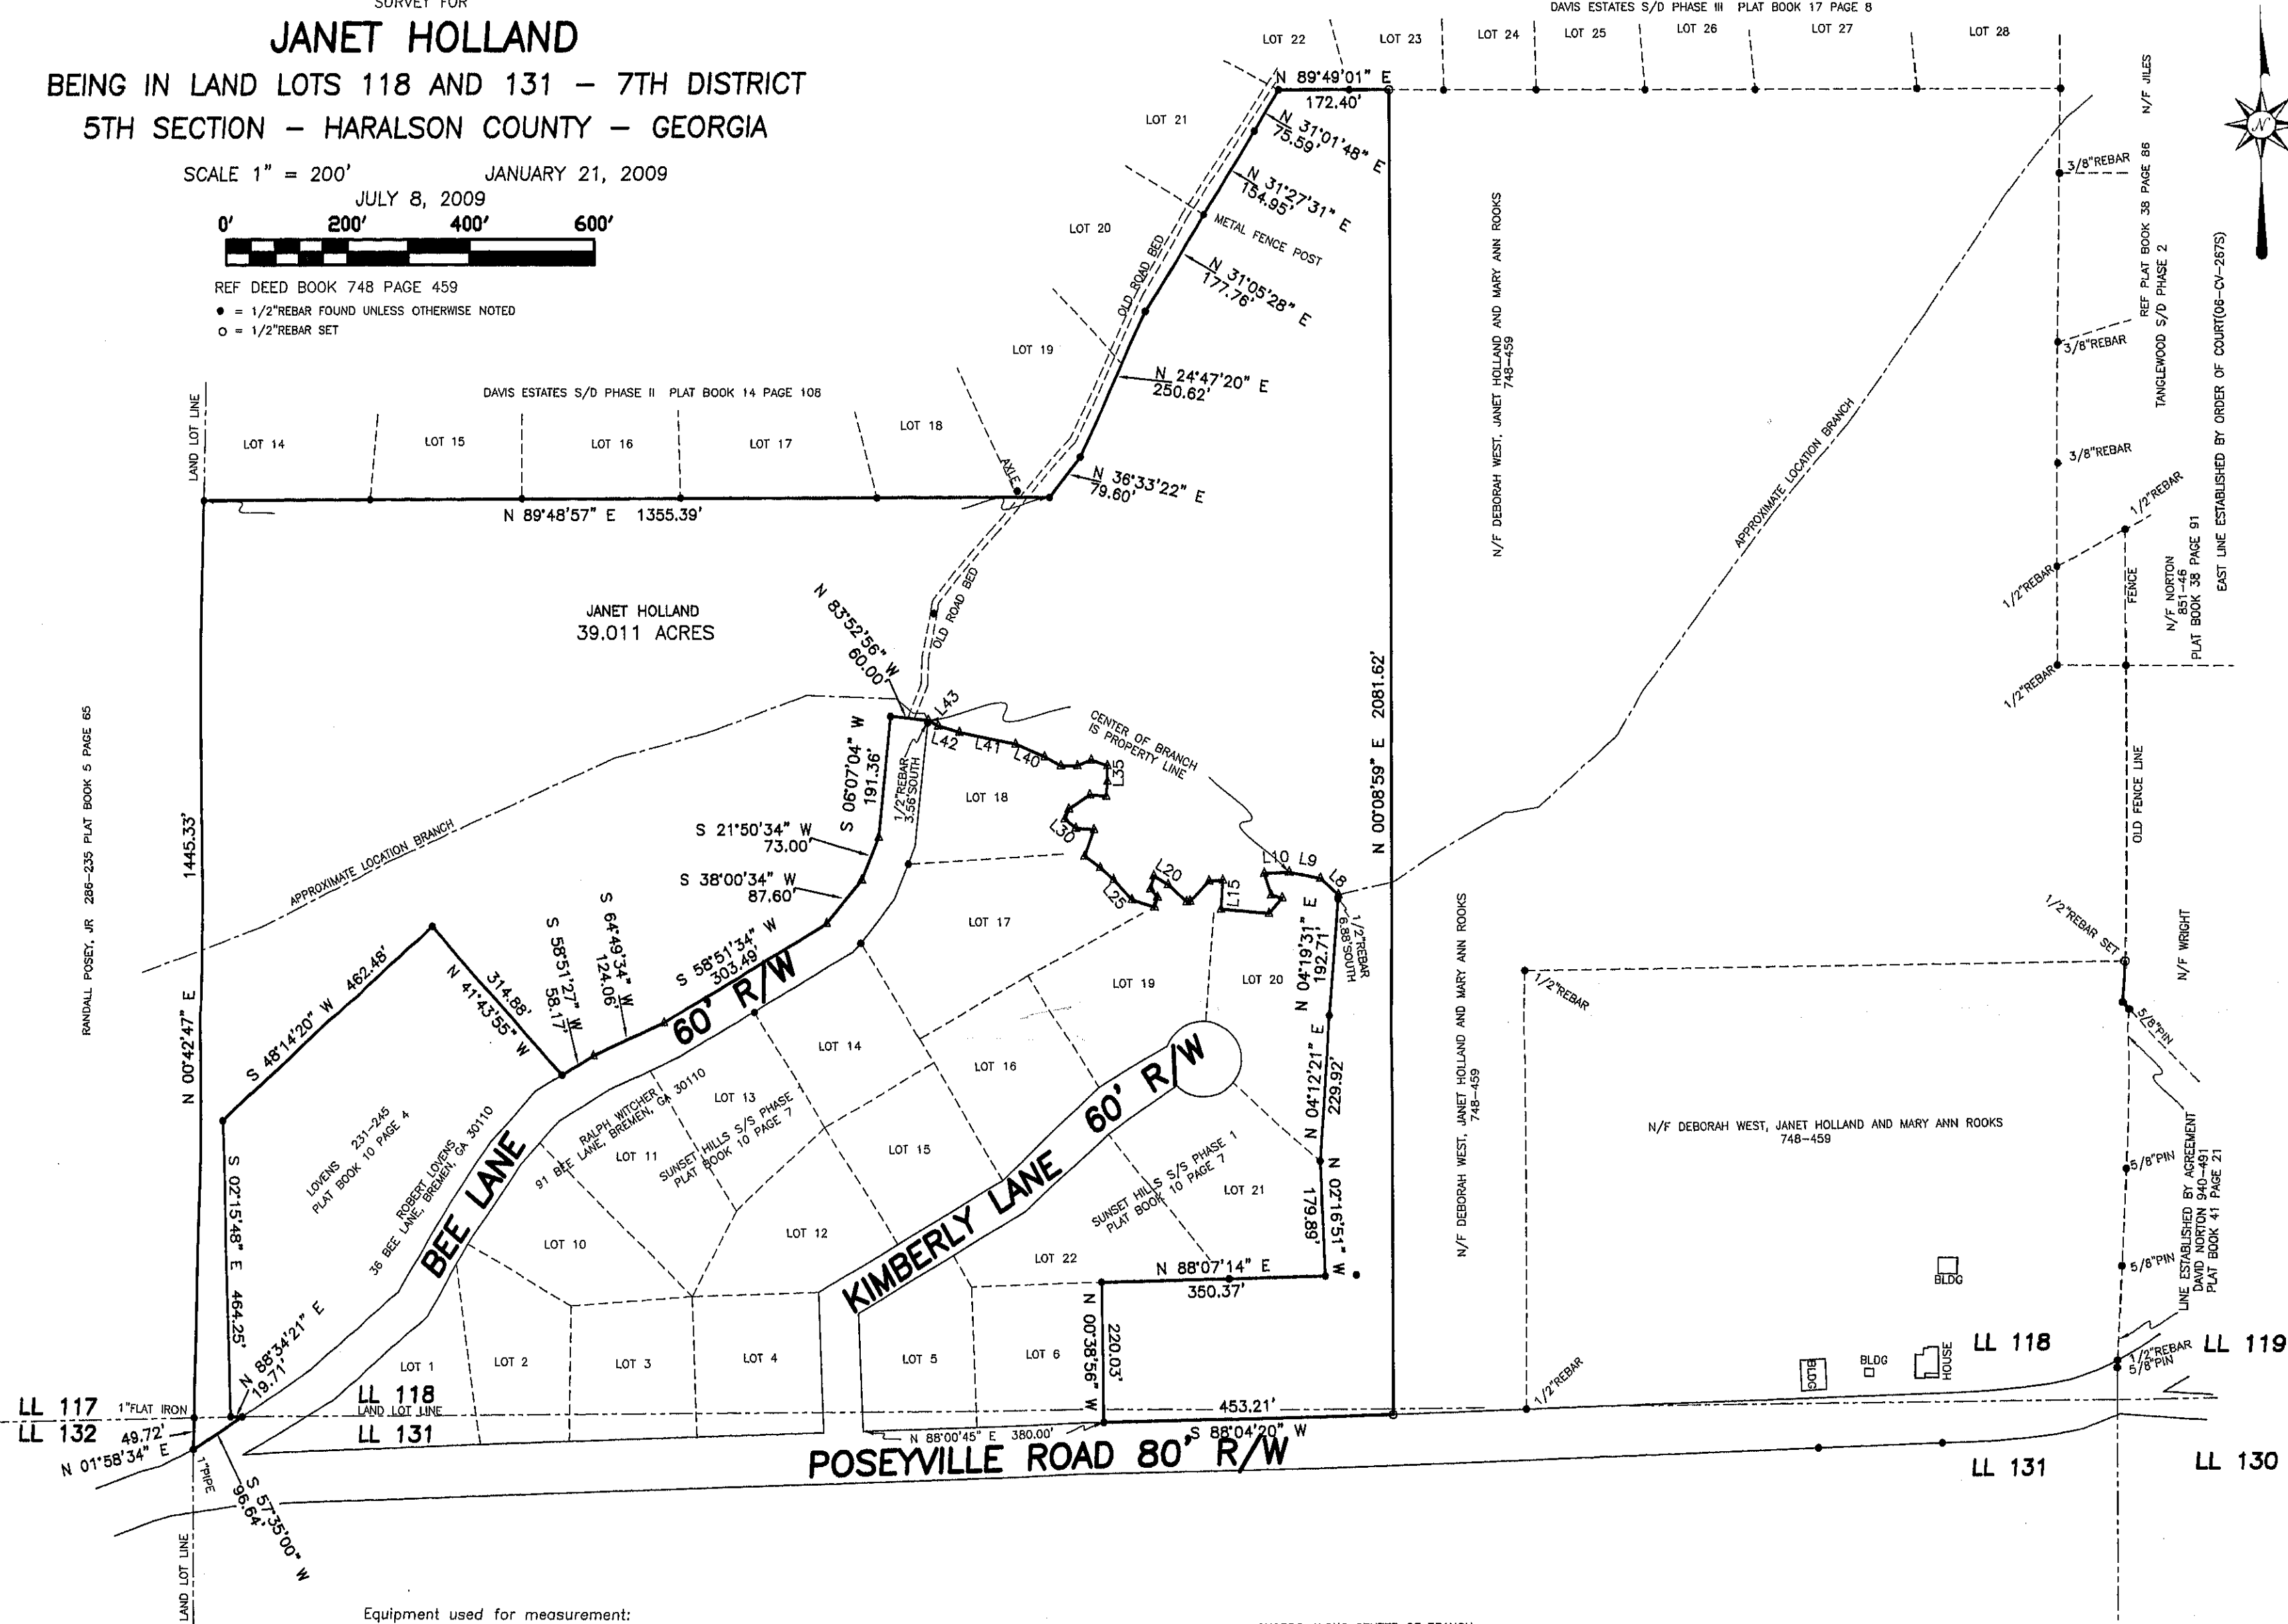

Equipment used for measurement:
Angular: Topcon GTS 3005W
Linear: Topcon GTS 3005W

This plat has been calculated for closure and is found to be accurate within one foot in 10,000 feet.

NOTE:
This plat is subject to all easements, matters of title and rights-of-way.

NOTE: This plat of survey is made for the sole use and benefit of the person(s) or entities named hereon. This firm assumes no liability to persons or entities not named hereon, and any use by unnamed parties is done at their own risk.

The field data upon which this plat is based has a closure precision of more than one foot in 10,000 feet and an angular error of less than 10" per angle point and was adjusted using the Compass Rule.

CHORDS ALONG CENTER OF BRANCH

LINE	BEARING	DISTANCE	LINE	BEARING	DISTANCE
L8	N 48°30'24" W	38.35'	L26	N 50°10'44" W	29.08'
L9	N 78°28'04" W	47.40'	L27	N 53°38'01" W	30.79'
L10	S 87°41'39" W	39.59'	L28	N 19°42'29" E	44.23'
L11	S 18°08'49" E	35.88'	L29	N 85°47'03" W	28.41'
L12	S 75°20'44" E	17.78'	L30	N 49°01'29" W	22.01'
L13	S 40°34'01" W	32.29'	L31	N 21°06'22" E	16.71'
L14	N 84°56'59" W	76.42'	L32	N 55°27'34" E	39.57'
L15	N 03°26'08" E	45.72'	L33	S 85°43'49" E	26.92'
L16	S 85°22'12" W	21.28'	L34	N 04°17'16" E	23.76'
L17	S 43°44'51" W	43.97'	L35	N 00°05'20" E	24.19'
L18	S 80°02'51" W	5.46'	L36	N 71°37'08" W	27.85'
L19	N 47°30'59" W	39.79'	L37	S 67°51'07" W	23.18'
L20	S 57°15'19" W	25.72'	L38	S 89°14'22" W	24.97'
L21	S 13°49'40" W	20.86'	L39	N 61°03'06" W	29.58'
L22	S 38°11'21" E	16.77'	L40	N 66°52'51" W	50.64'
L23	S 16°08'50" W	16.41'	L41	N 78°17'40" W	90.57'
L24	N 71°26'05" W	35.79'	L42	N 73°13'42" W	34.65'
L25	N 43°21'40" W	43.15'	L43	N 60°48'06" W	17.80'



ELBERT H. ANGEL
GEORGIA REG. LAND SURVEYOR - 1742
956 ADAMS ROAD
CEDARTOWN, GA. 30125
(770) 748-0419

GEORGIA HARALSON COUNTY
I hereby certify this instrument was filed for record in my office on 10th day of August 2009 at 12:14 P.M. and Recorded in Book 42 Page 62
Barbara P. Whitman
Clerk Superior Court