


CURVE TABLE							
No.	ARC	RAD.	TAN.	DELTA	CHD. BRC.	CHD.	
C1	960.83'	2126.66'	488.76'	25°53'11"	N51°14'25"W	952.68'	
C1A	587.54'	2126.66'	295.65'	15°49'45"	N46°12'43"W	585.67'	
C1B	373.29'	2126.66'	187.13'	10°03'26"	N59°09'18"W	372.81'	
C2	219.75'	895.65'	110.43'	14°03'28"	N57°09'16"W	219.20'	
C3	254.13'	304.35'	135.00'	47°50'29"	N74°02'46"W	246.81'	
C4	53.36'	825.00'	26.69'	03°42'20"	N09°17'44"W	53.35'	
C5	234.03'	1550.00'	233.81'	08°39'03"	N03°07'03"W	233.81'	

LINE TABLE		
LINE	BEARING	DIST
L1	N38°17'49"W	221.25'
L2	S62°01'59"W	326.62'
L3	N07°26'34"W	307.05'
L4	N01°12'29"E	8.07'

RECORD NORTH
P.C. & S. 329"

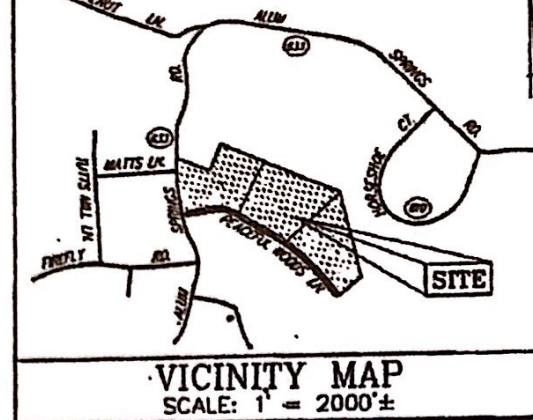


AREA TABULATION
LOTS (3) 32.1292 ACRES


LEGEND

IRS DENOTES IRON ROD SET
IPF DENOTES IRON PIPE FOUND
IRF DENOTES IRON ROD FOUND

PLAT FOLDER 3, PAGE 625
INSTRUMENT # 120004658
RECORDED ON August 3, 2012

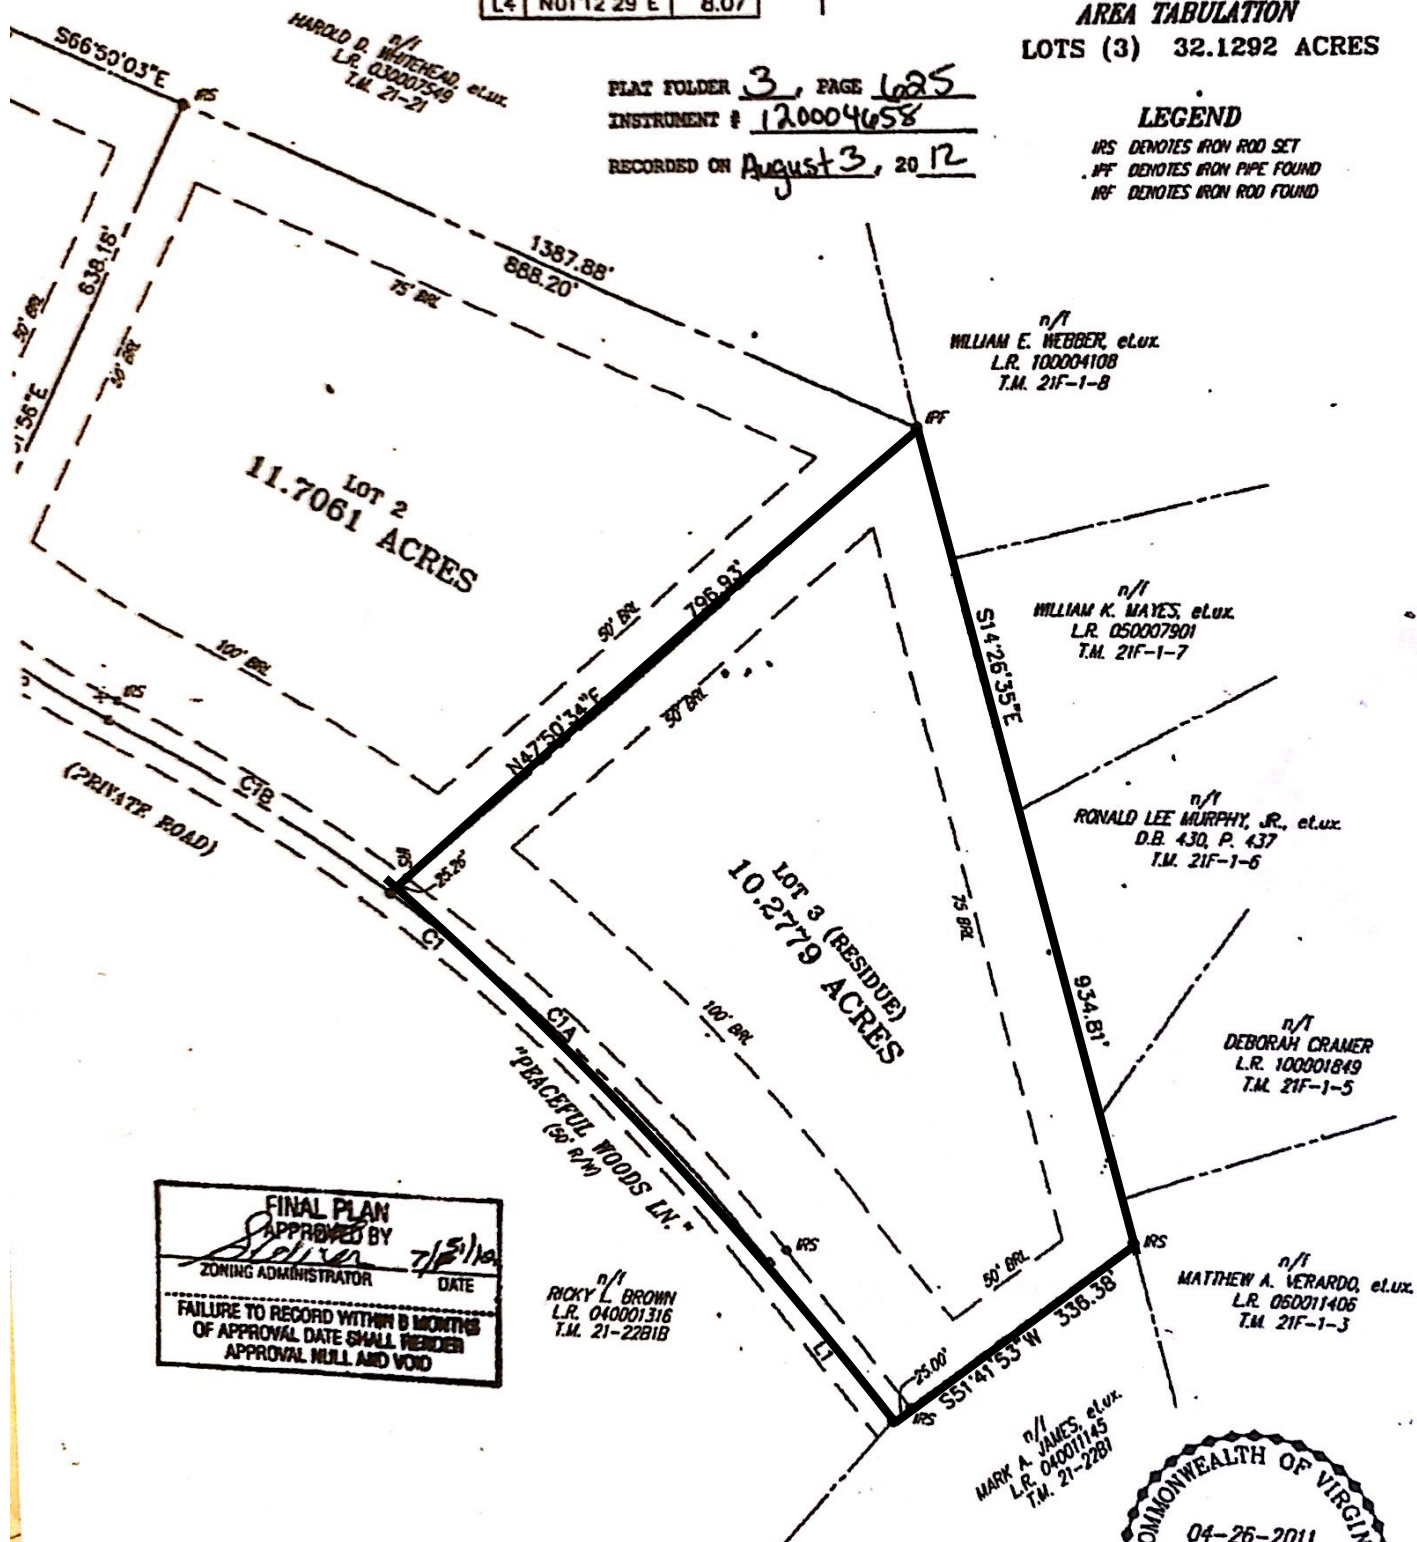

FINAL PLAN
APPROVED BY
[Signature]
ZONING ADMINISTRATOR
DATE 7/5/10
FAILURE TO RECORD WITHIN 6 MONTHS
OF APPROVAL DATE SHALL RENDER
APPROVAL NULL AND VOID

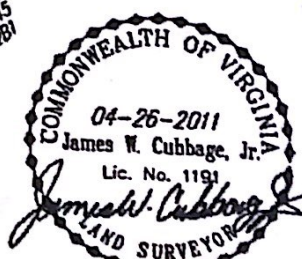

GRAPHIC SCALE

SURVEYOR'S CERTIFICATE

