

DRAWING NUMBER


DRAWING NUMBER
UNRECORDED

DRAWING NUMBER
BAR-D-RANCHETTS

PLAN AND CONSTRUCTION
RECORD BY NUMBER

PLAN AND CONSTRUCTION
RECORD BY NUMBER

PLAN AND CONSTRUCTION
RECORD BY NUMBER

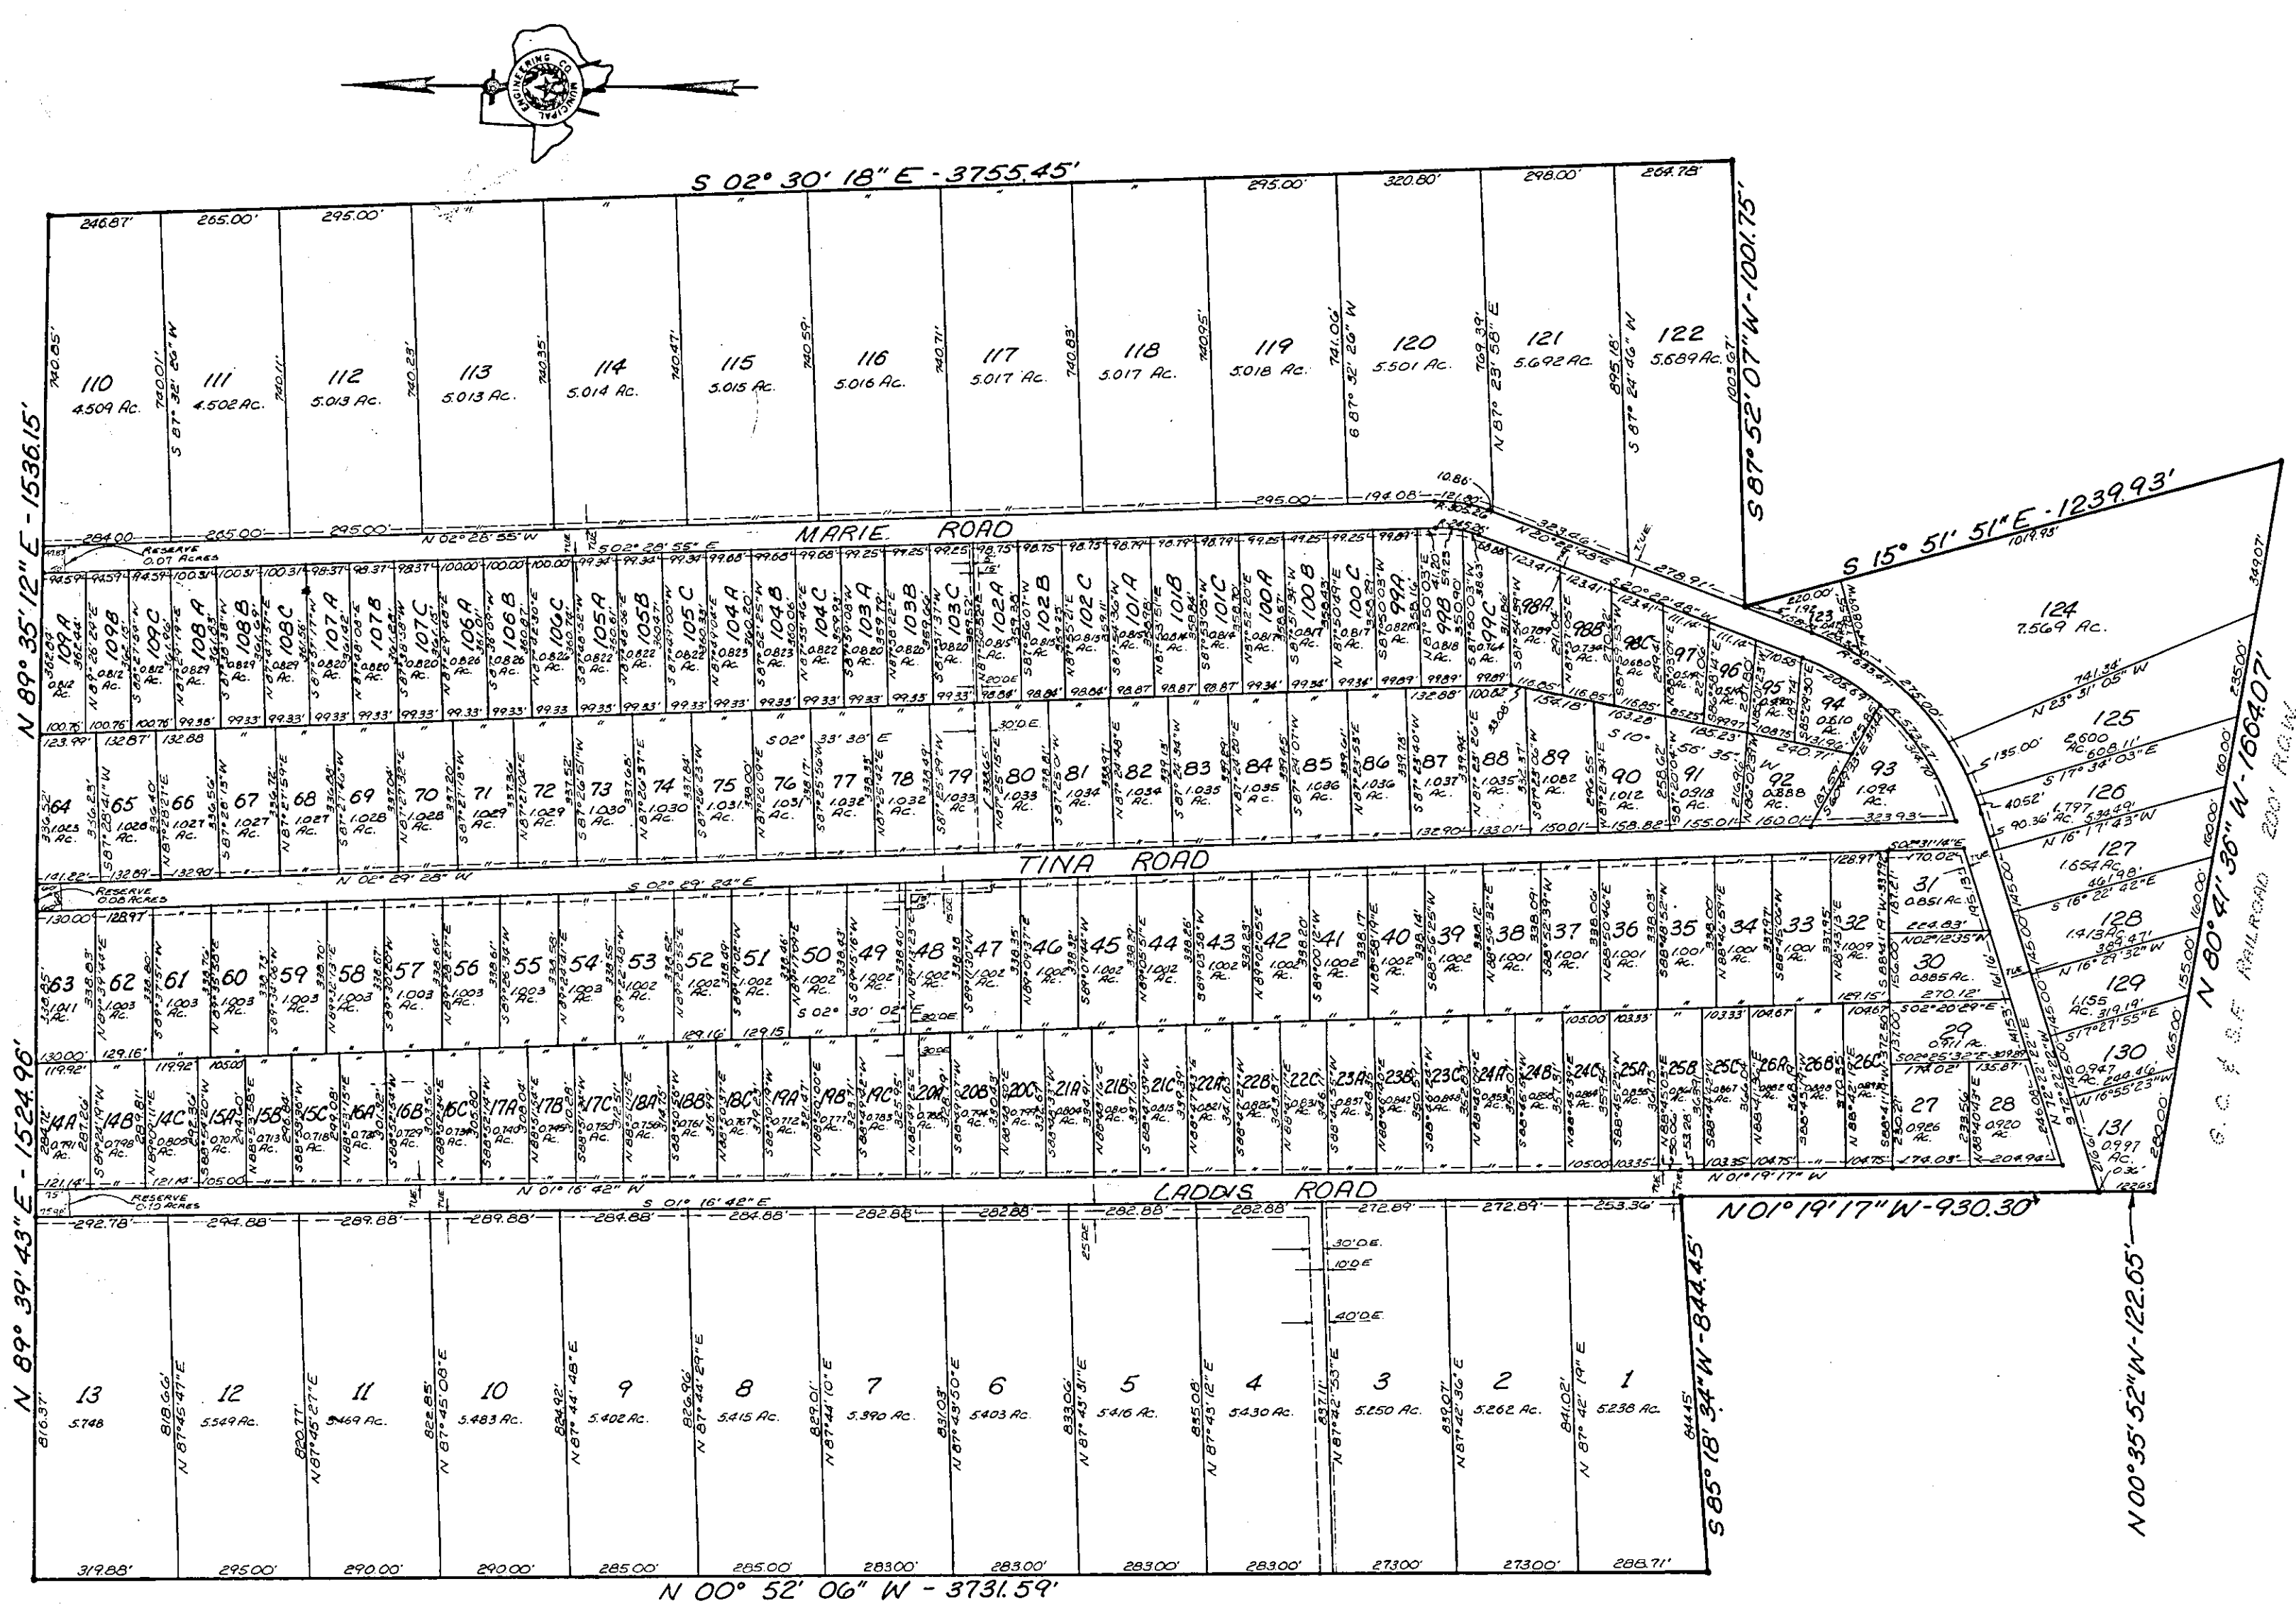

BAR D RANCHETTS



STATE OF TEXAS
COUNTY OF LIBERTY











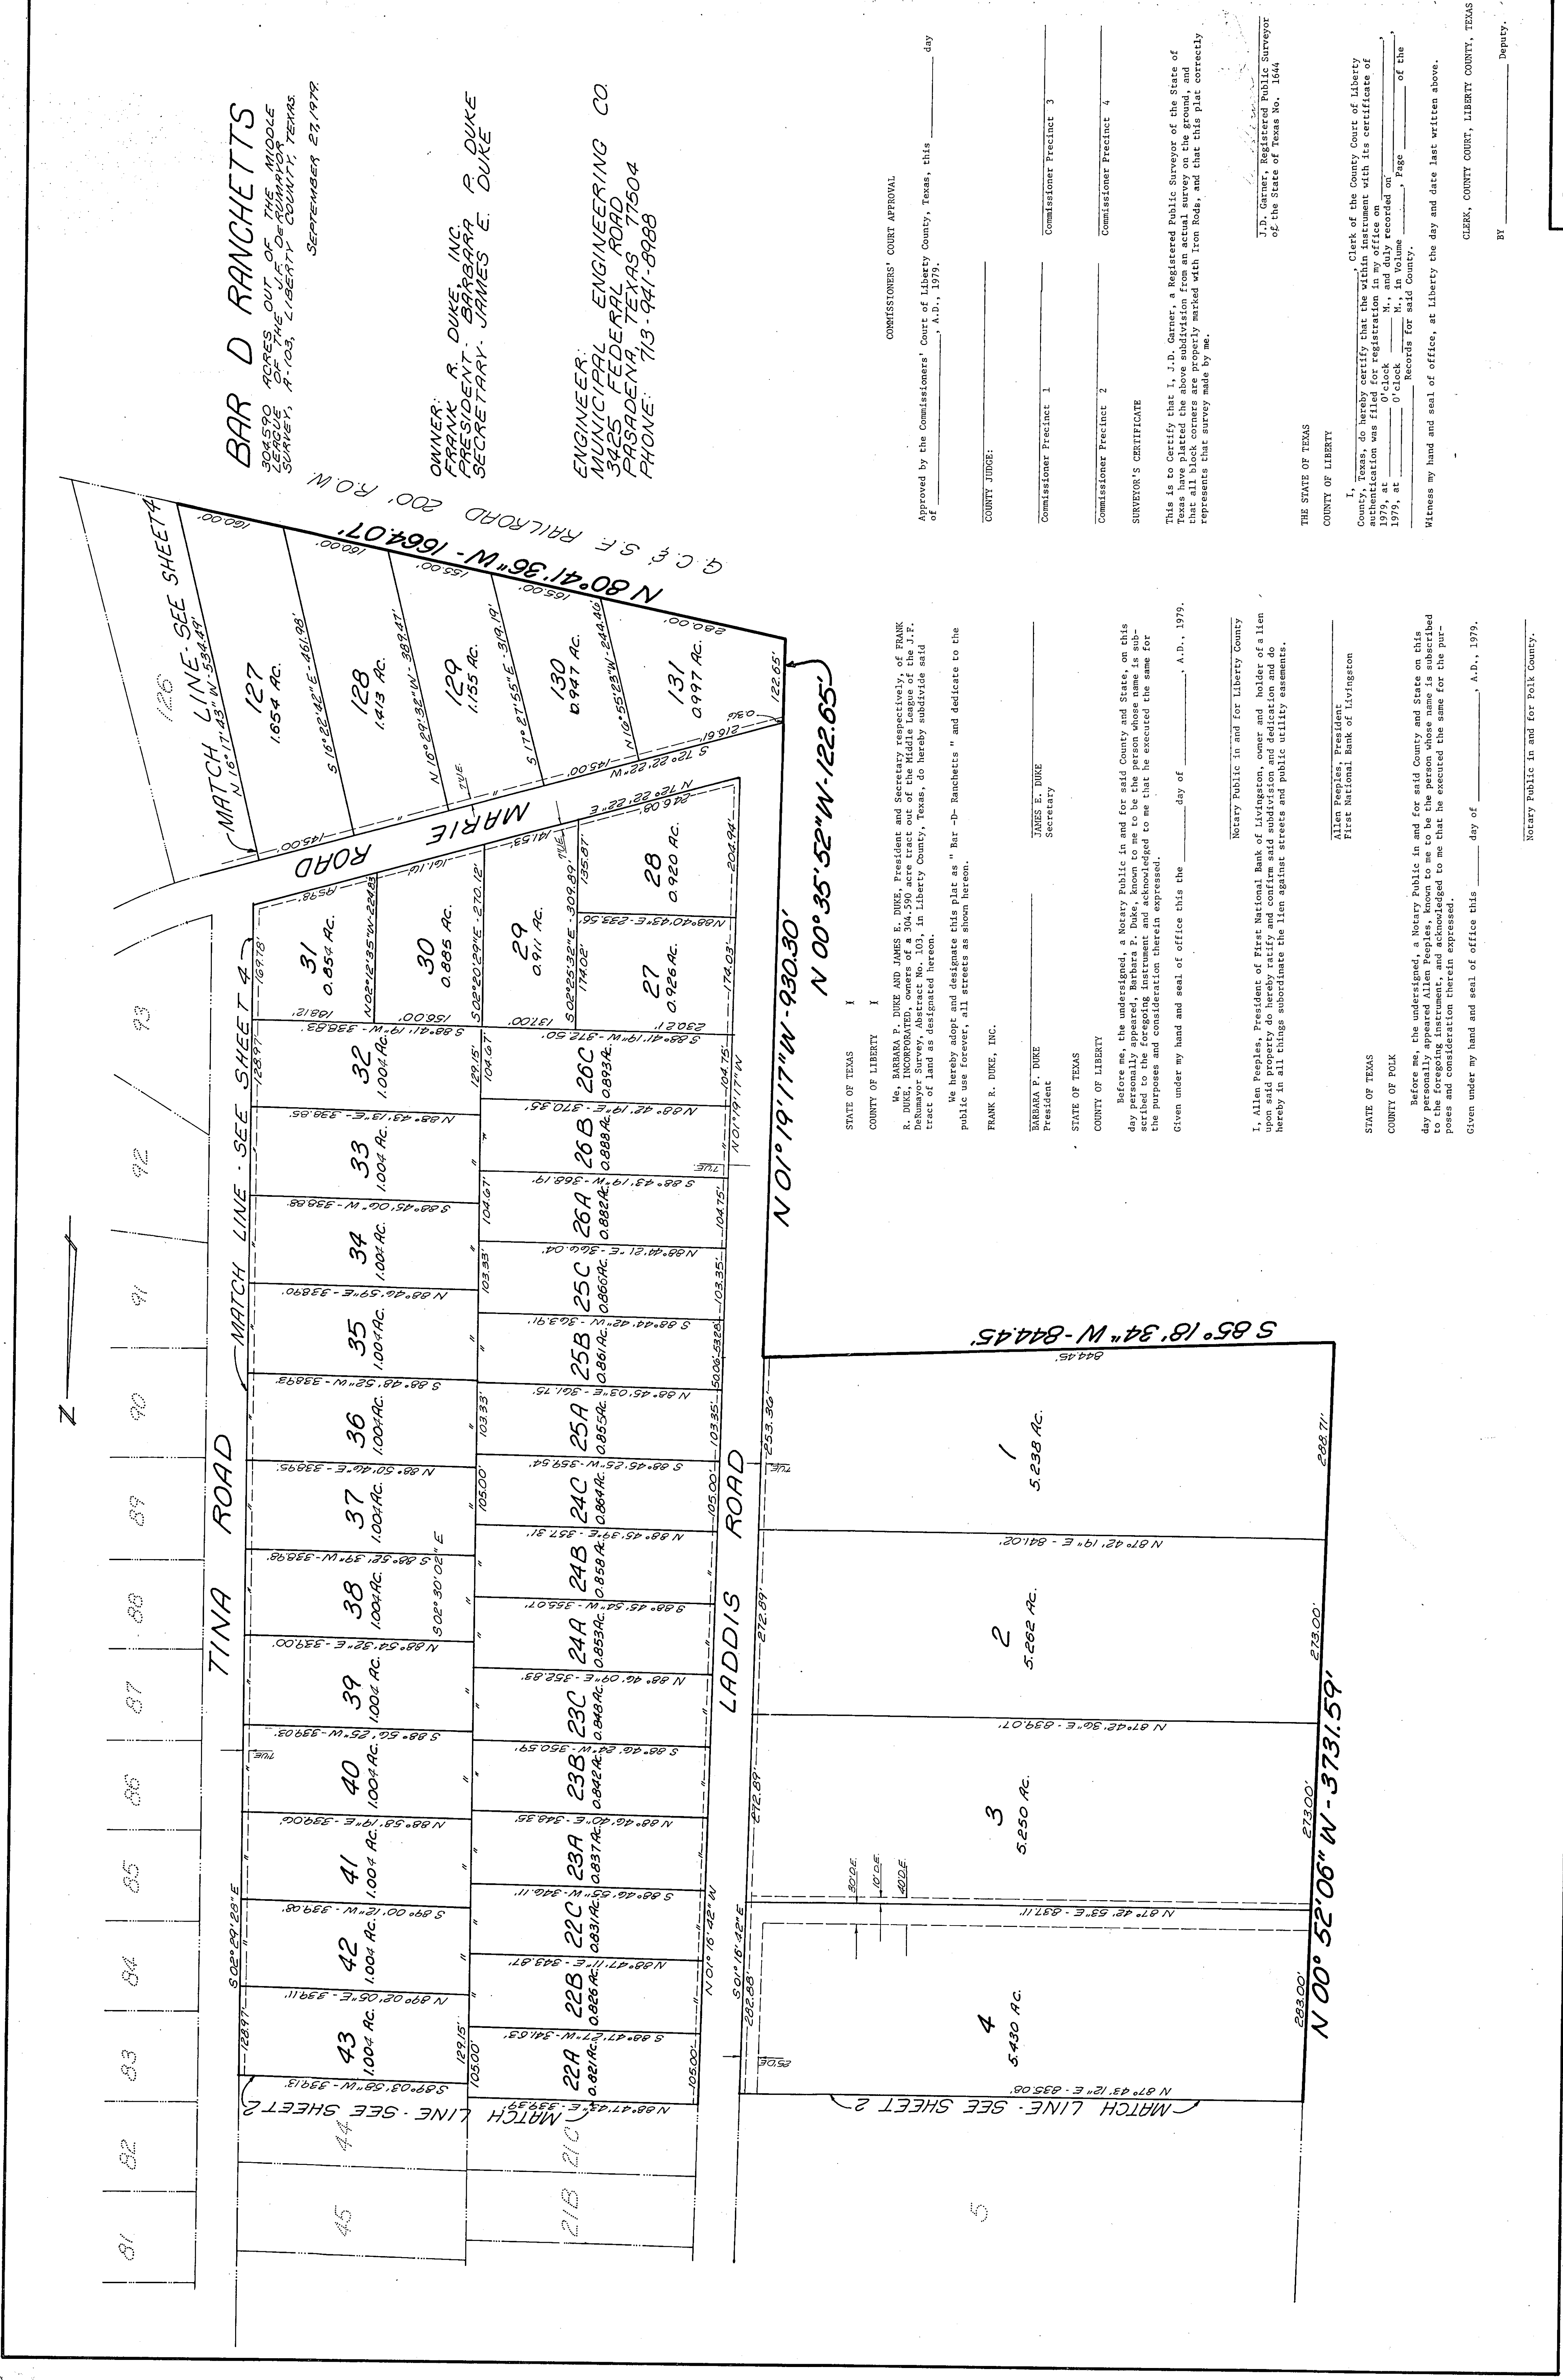

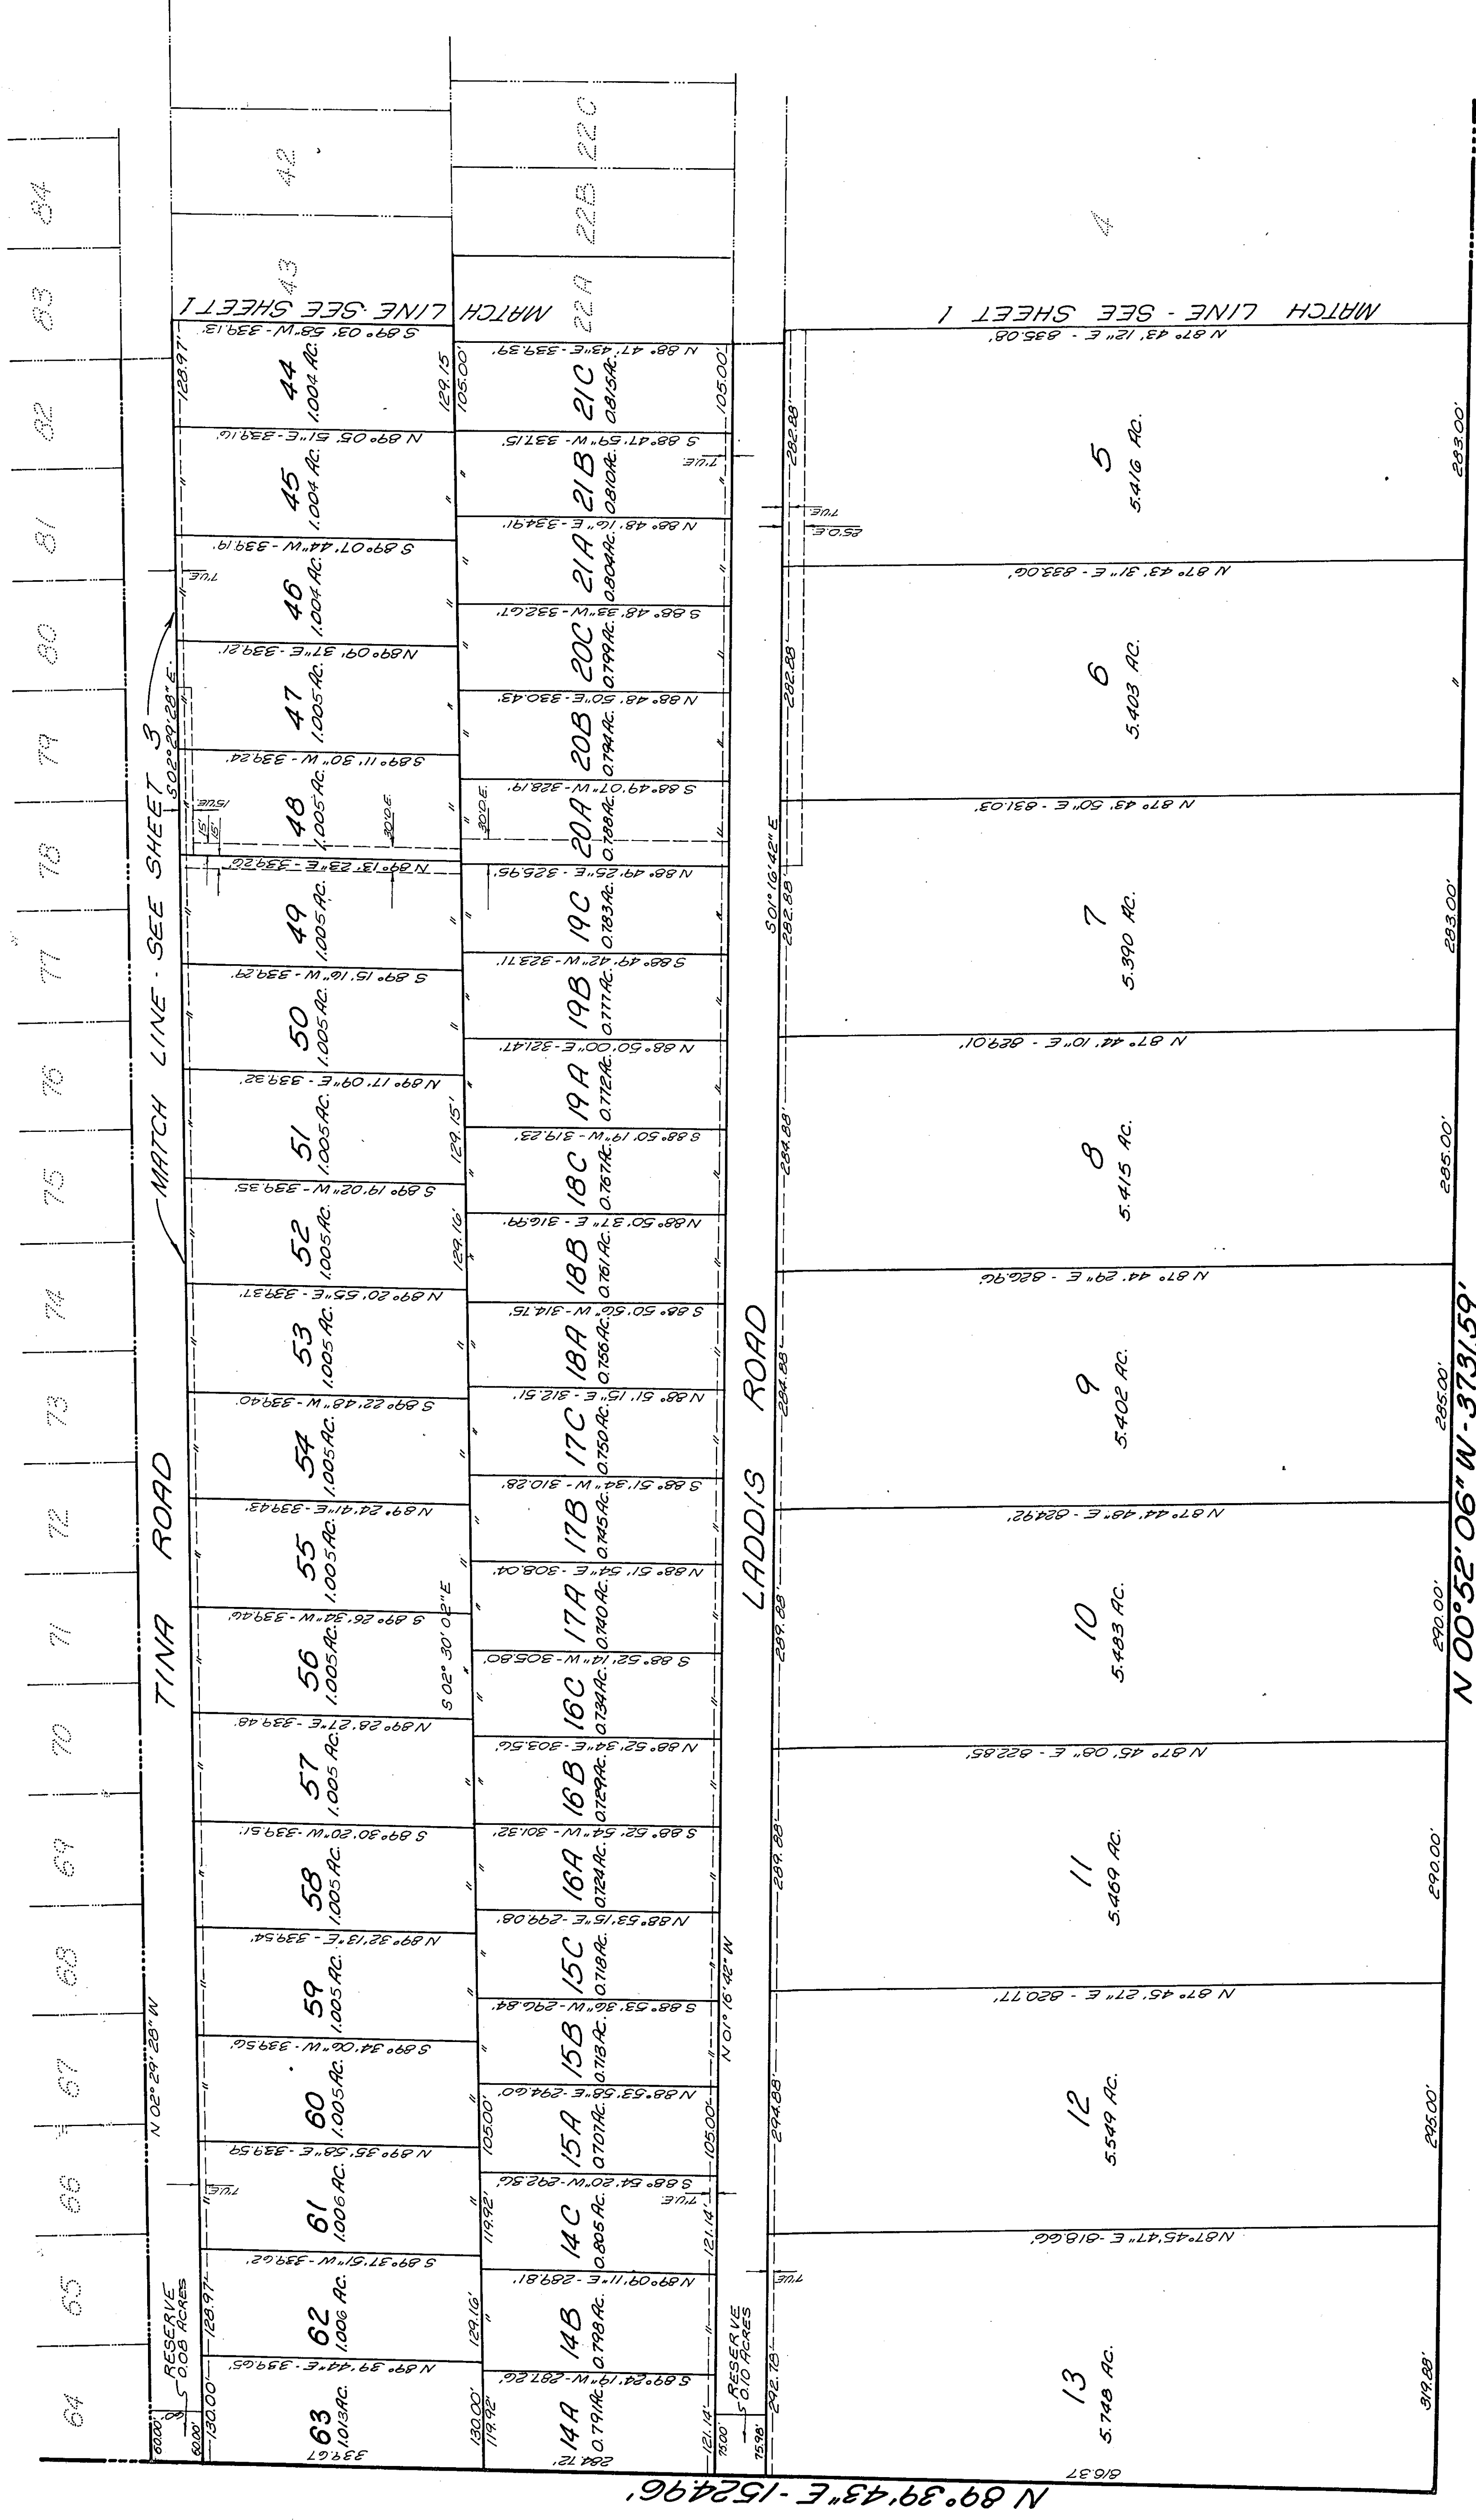



502° 30' 18" E - 3755.45'

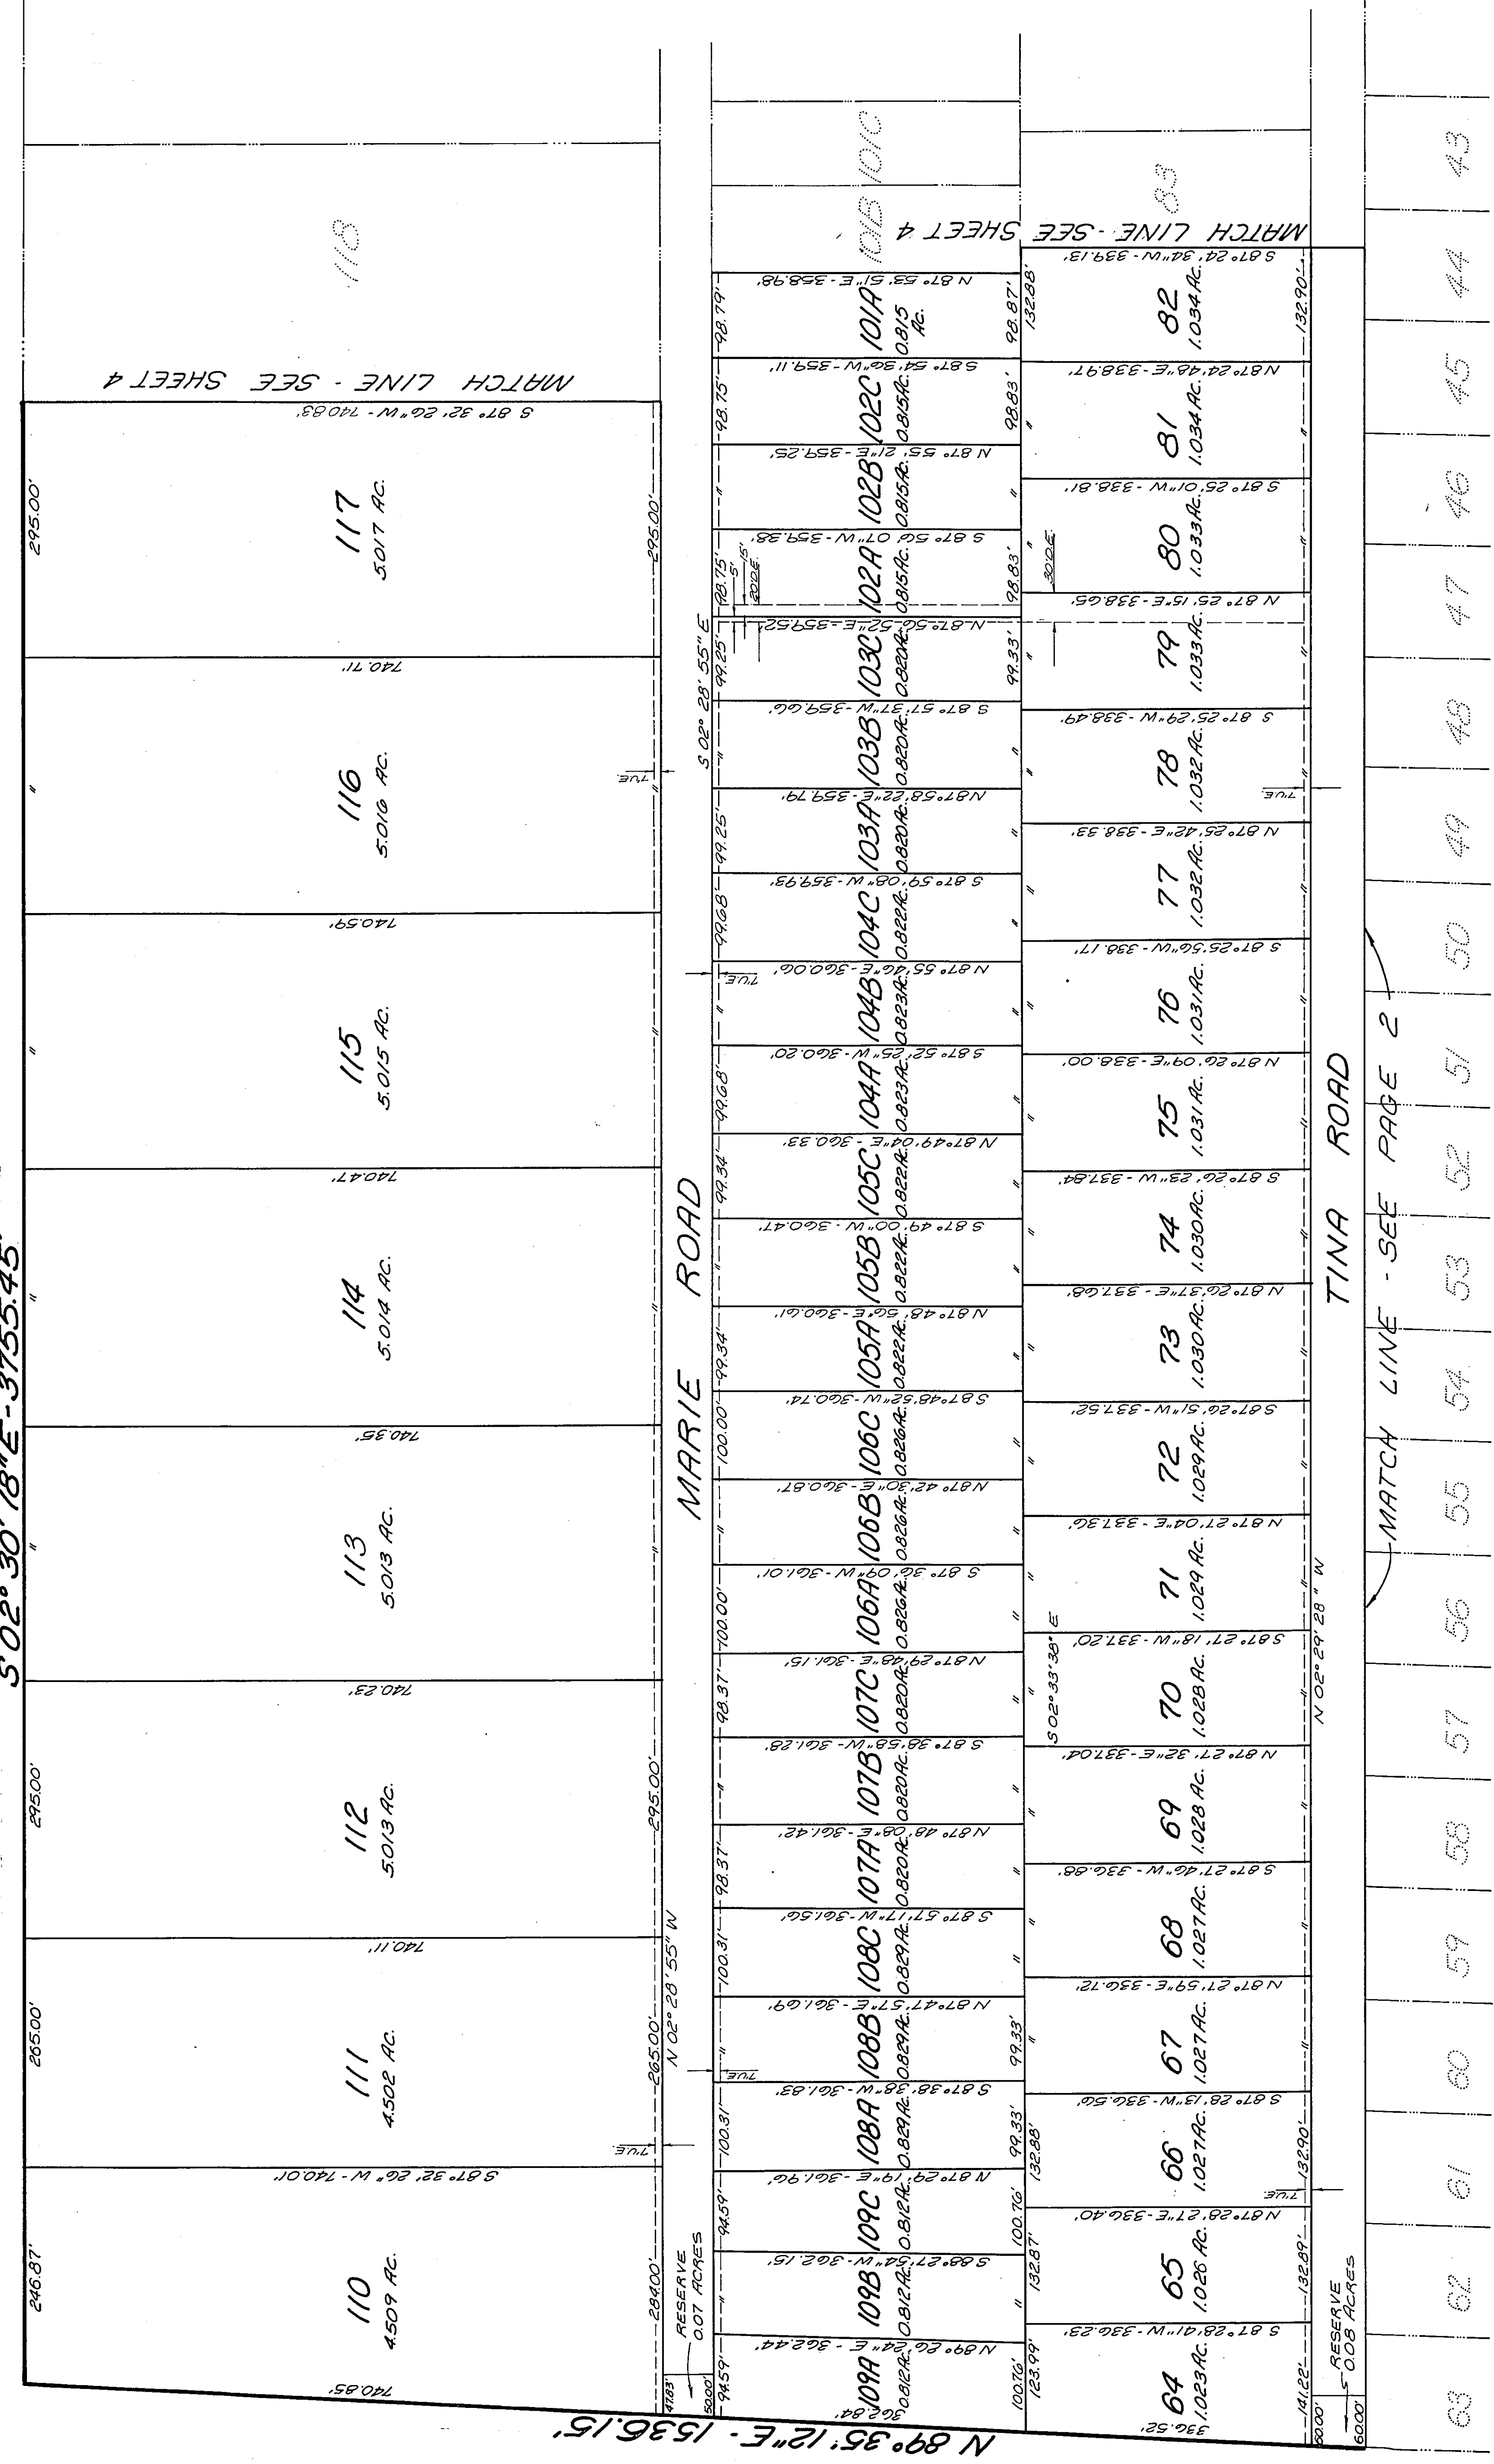

MARIE ROAD

TINA ROAD

MATCH LINE - SEE PAGE 2

63	64	65	66	67	68	69	70	71	72	73	74	75	76	77	78	79	80	81	82	83

