


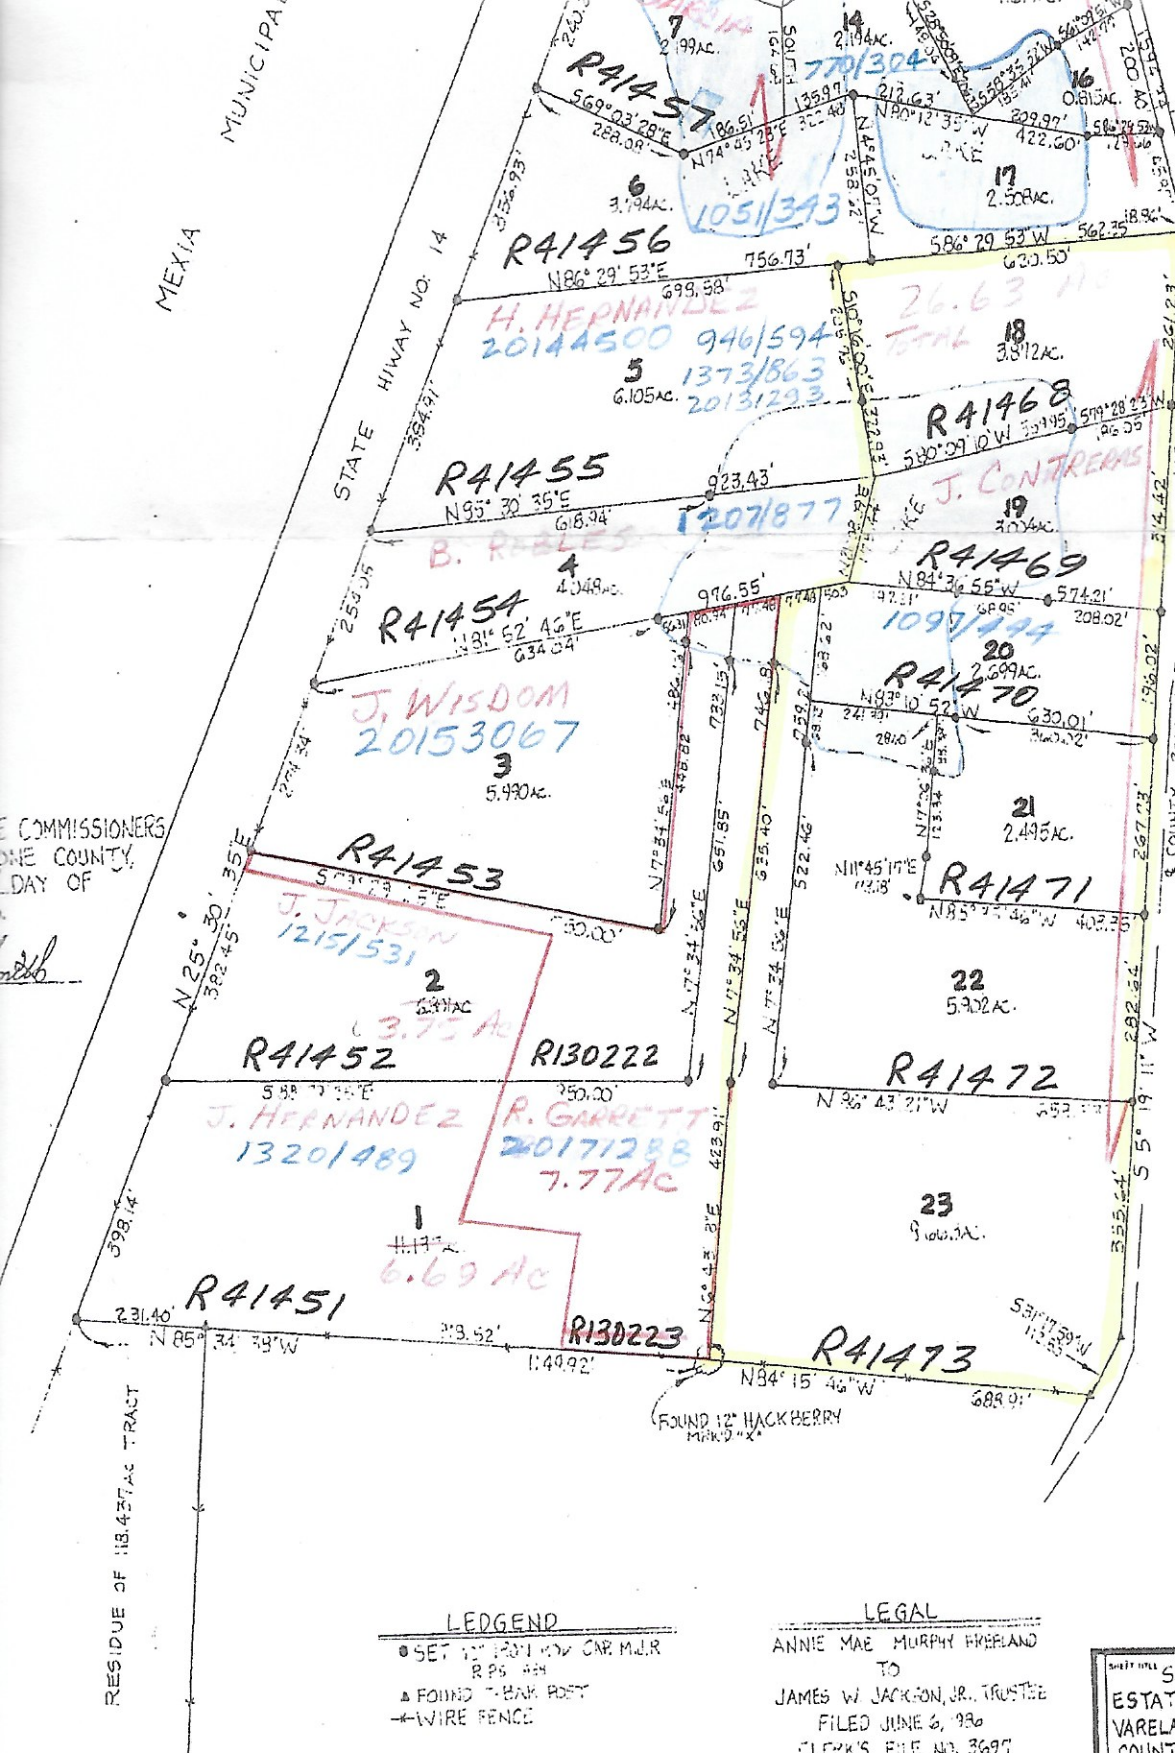

TO JAMES JACKSON EXCLUSIVE
 I HEREBY CERTIFY THAT THIS
 SURVEY WAS MADE ON THE GROUND
 THAT THIS PLAT CORRECTLY RE-
 PRESENTS THE FACTS FOUND AT
 THE TIME OF SURVEY AND THAT
 THIS PROFESSIONAL SERVICE CON-
 FORMS TO THE CURRENT TEXAS
 SURVEYORS ASSOCIATION STANDARDS
 AND SPECIFICATIONS FOR A CAT-
 A, CONDITION III SURVEY.

Martin James Raymond
 MARTIN JAMES RAYMOND RPS 1234

LEDGEND

- SET 1" 1201 1/2" CUR M/LR RPS 44
- ▲ FOUND T-BANK POST
- WIRE FENCE

LEGAL

ANNIE MAE MURPHY FRELAND
 TO
 JAMES W JACKSON, JR., TRUSTEE
 FILED JUNE 3, 1986
 CLERK'S FILE NO. 3697
 D.R. LIMESTONE CO., TX.

FILED FOR RECORD
 at 12:22 o'clock P.M.

JUL 03 1986

SUE LOWN, Co. Clerk
 LIMESTONE COUNTY, TEXAS

SUBDIVISION PLAT OF THE INDIAN SPRINGS
 ESTATES SUBDIVISION SITUATED IN THE PEDRO
 VARELA ELEVEN LEAGUE GRANT A-30, LIMESTONE
 COUNTY, TEXAS (TOTAL OF 86.756 AC.)

RAYMOND SURVEYING

Route 1 Box 54
 TEAGUE, TEXAS 75860
 (817) 739-2672

This map is not the product
 of an on-the-ground survey
 and represents only the
 approximate relative location
 of property boundaries.