


CERTIFICATE OF SURVEY:~

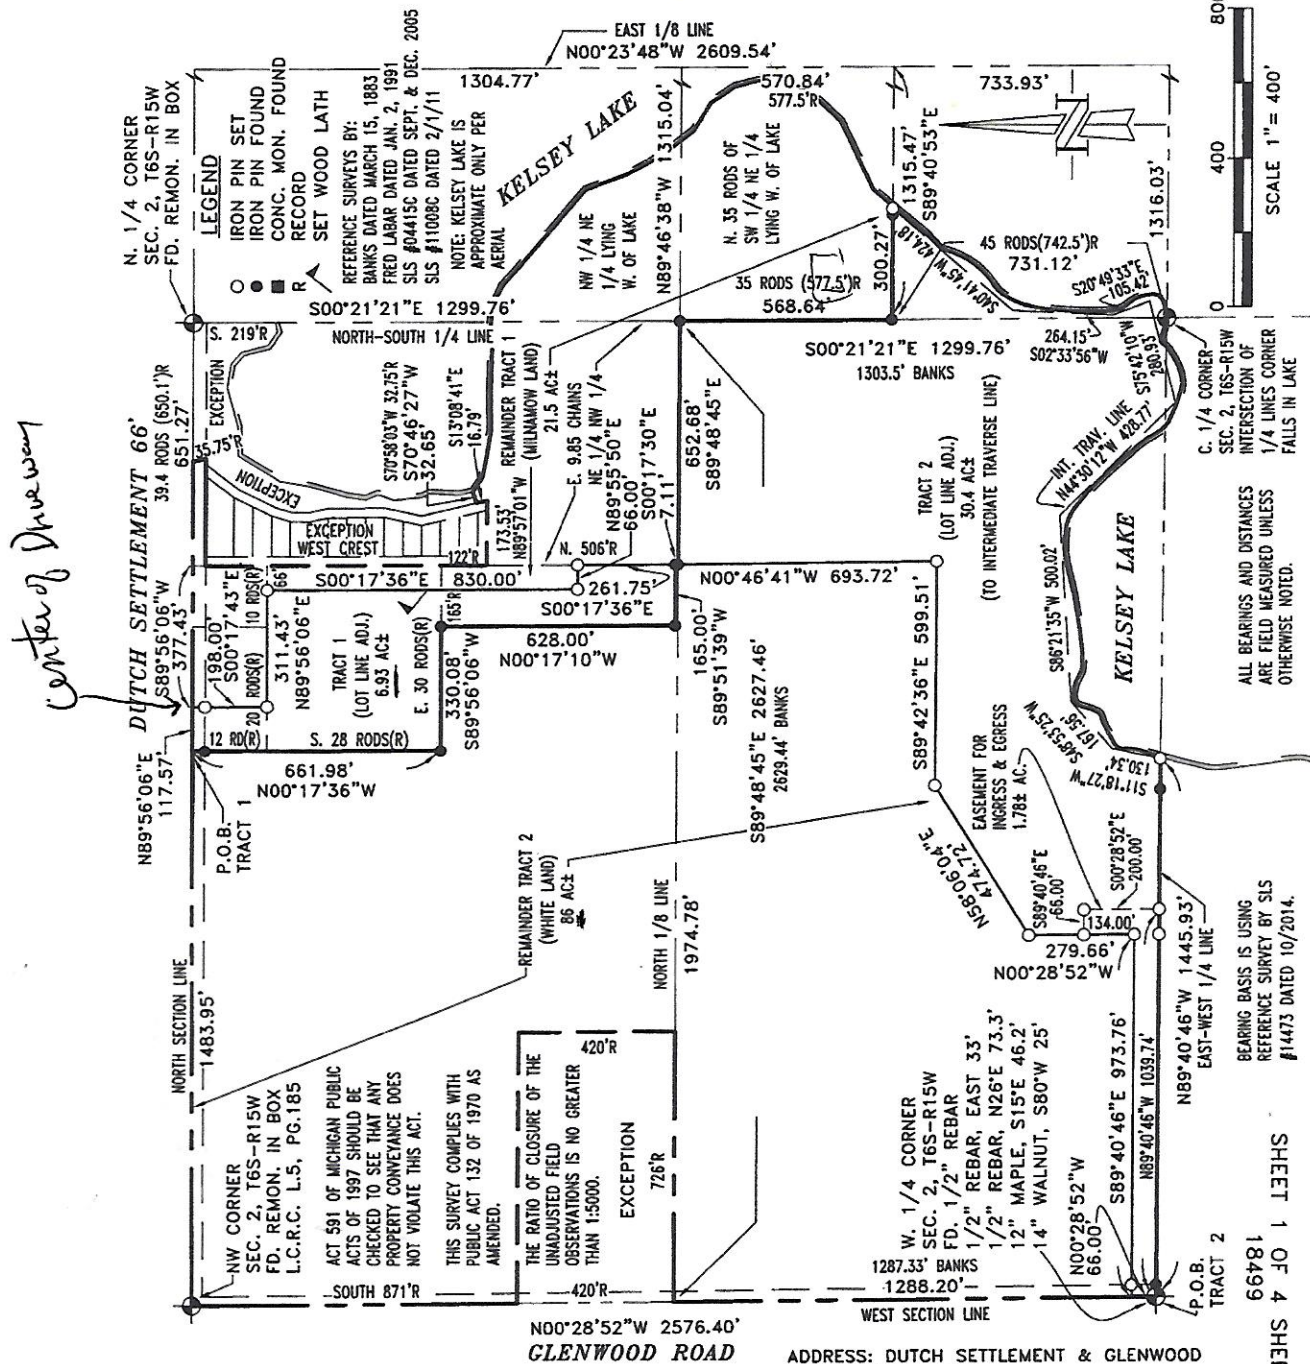

NOTE: THIS SURVEY MADE FROM DESCRIPTION FURNISHED.

TO: BILL WHITE

ADDRESS: DUTCH SETTLEMENT & GLENWOOD
DATE: 11/1 & 2/18
SCALE: 1" = 400'
DRAWN BY: SM
TC: NONE

I, THOMAS A. STEPHENSON, A PROFESSIONAL SURVEYOR IN THE STATE OF MICHIGAN
HEREBY CERTIFY THAT THIS SURVEY WAS MADE BY ME OR UNDER MY DIRECT
SUPERVISION.



Thomas A. Stephenson
THOMAS A. STEPHENSON, PS #46689



www.stephensonsls.com
email: sls@stephensonsls.com

MAIN OFFICE 27873 White Street • Cassopolis, Michigan 49031 • Office 269 / 445-8903 • Fax 269 / 445-8510
KALAMAZOO BRANCH 251 N. Rose Street, Ste. 200 • Kalamazoo, Michigan 49007 • Office 269 / 649-1036 • Fax 269 / 445-8510
NILES AREA 269 / 687-1787 • Fax 269 / 445-8510
INDIANA AREA 574 / 389-1368 • Fax 269 / 445-8510