


State Route No. 632

40' R/W D.B.167 p.121
Falkland Rd.

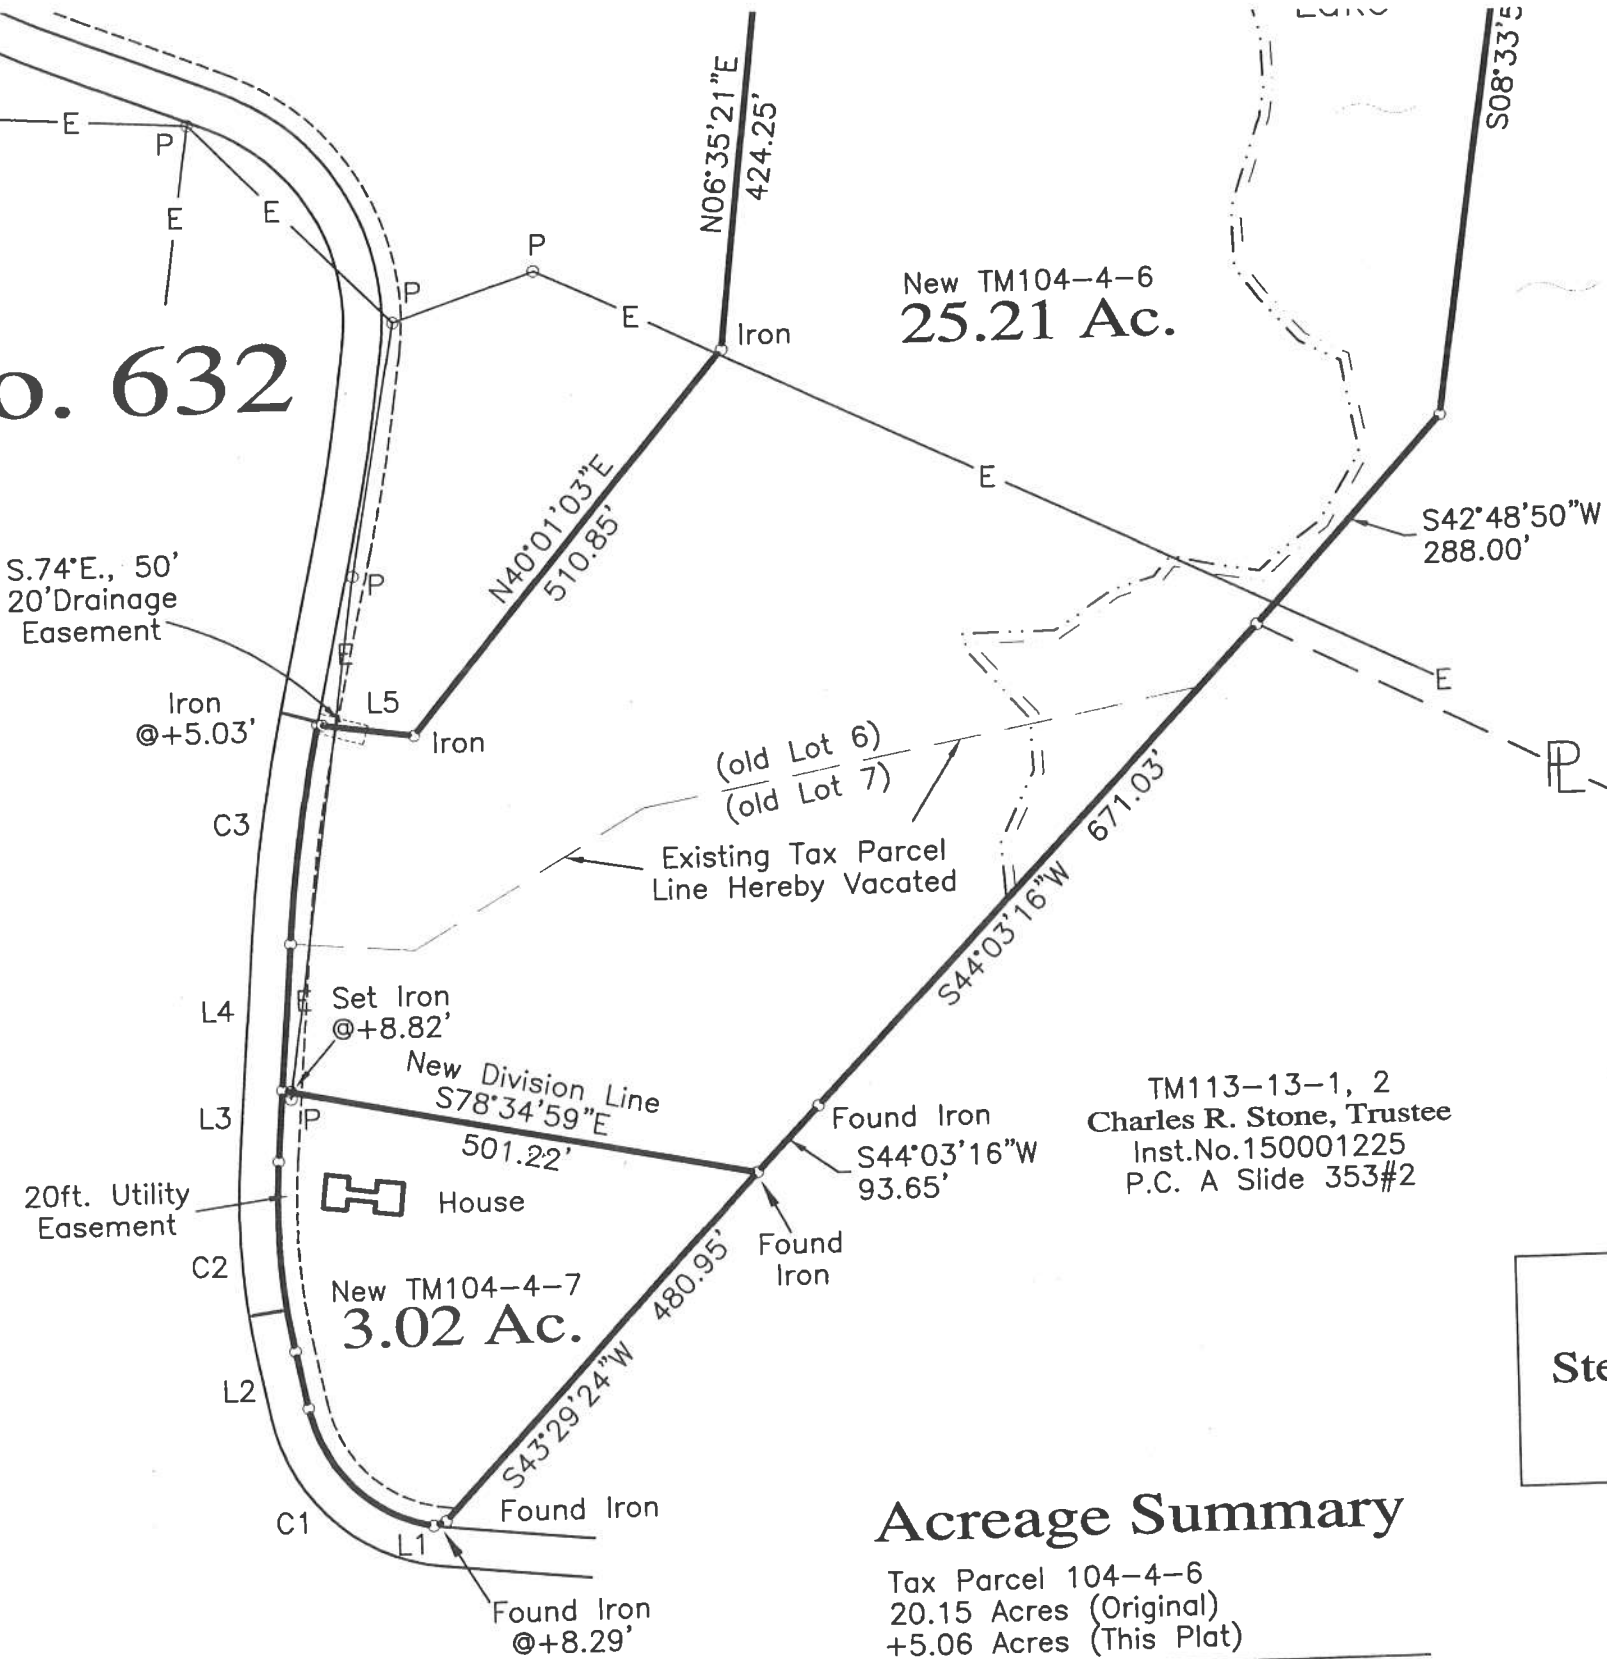

Structure No.6
Bush River Watershed
D.B.231 p.603

Flood St
This land is
hazard area
annual chan
Virginia Corr
2, 2009.

- Notes:**
1. Tax Map
 2. This plat
examinati
encumbra
 3. This plat
and local
 4. New divis
 5. Individual
Permit fr
 6. Location
individual
 7. Each Indi
obtaining
entrance
 8. While VDC
signature
 9. State Rt
 10. Datum is

TM113-13-1, 2
Charles R. Stone, Trustee
Inst.No.150001225
P.C. A Slide 353#2

Source of Title:
Sterling Investments. LLC
Inst.No. 170001470.

Acreage Summary


Tax Parcel 104-4-6
20.15 Acres (Original)
+5.06 Acres (This Plat)

25.21 Acres (New TM104-4-6)

Acreage Summary

Tax Parcel 104-4-7
8.08 Acres (Original)
-5.06 Acres (This Plat)

3.02 Acres (New TM104-4-7)

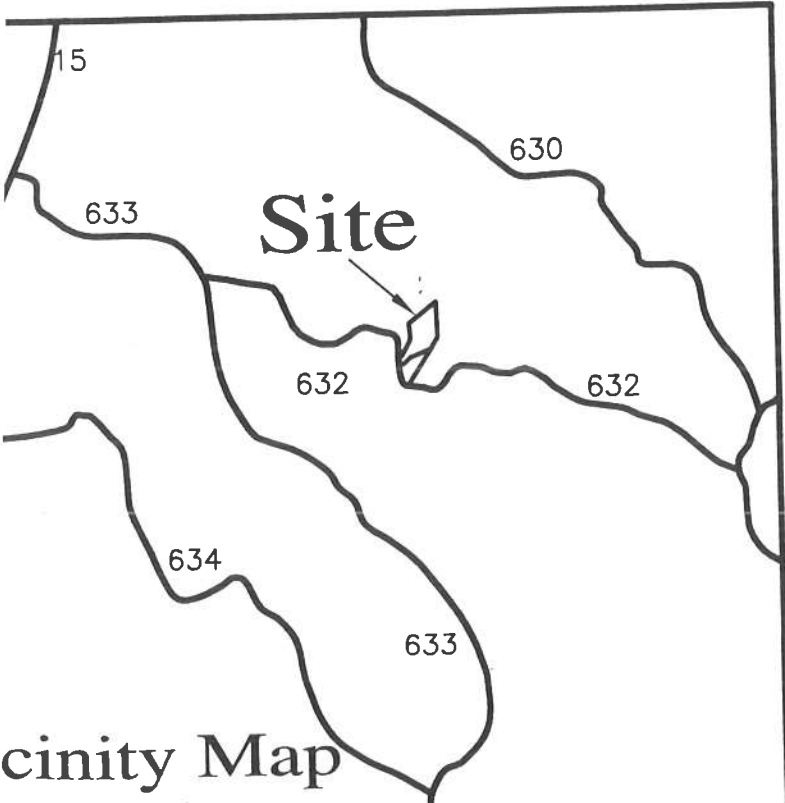

Ta
Har

