


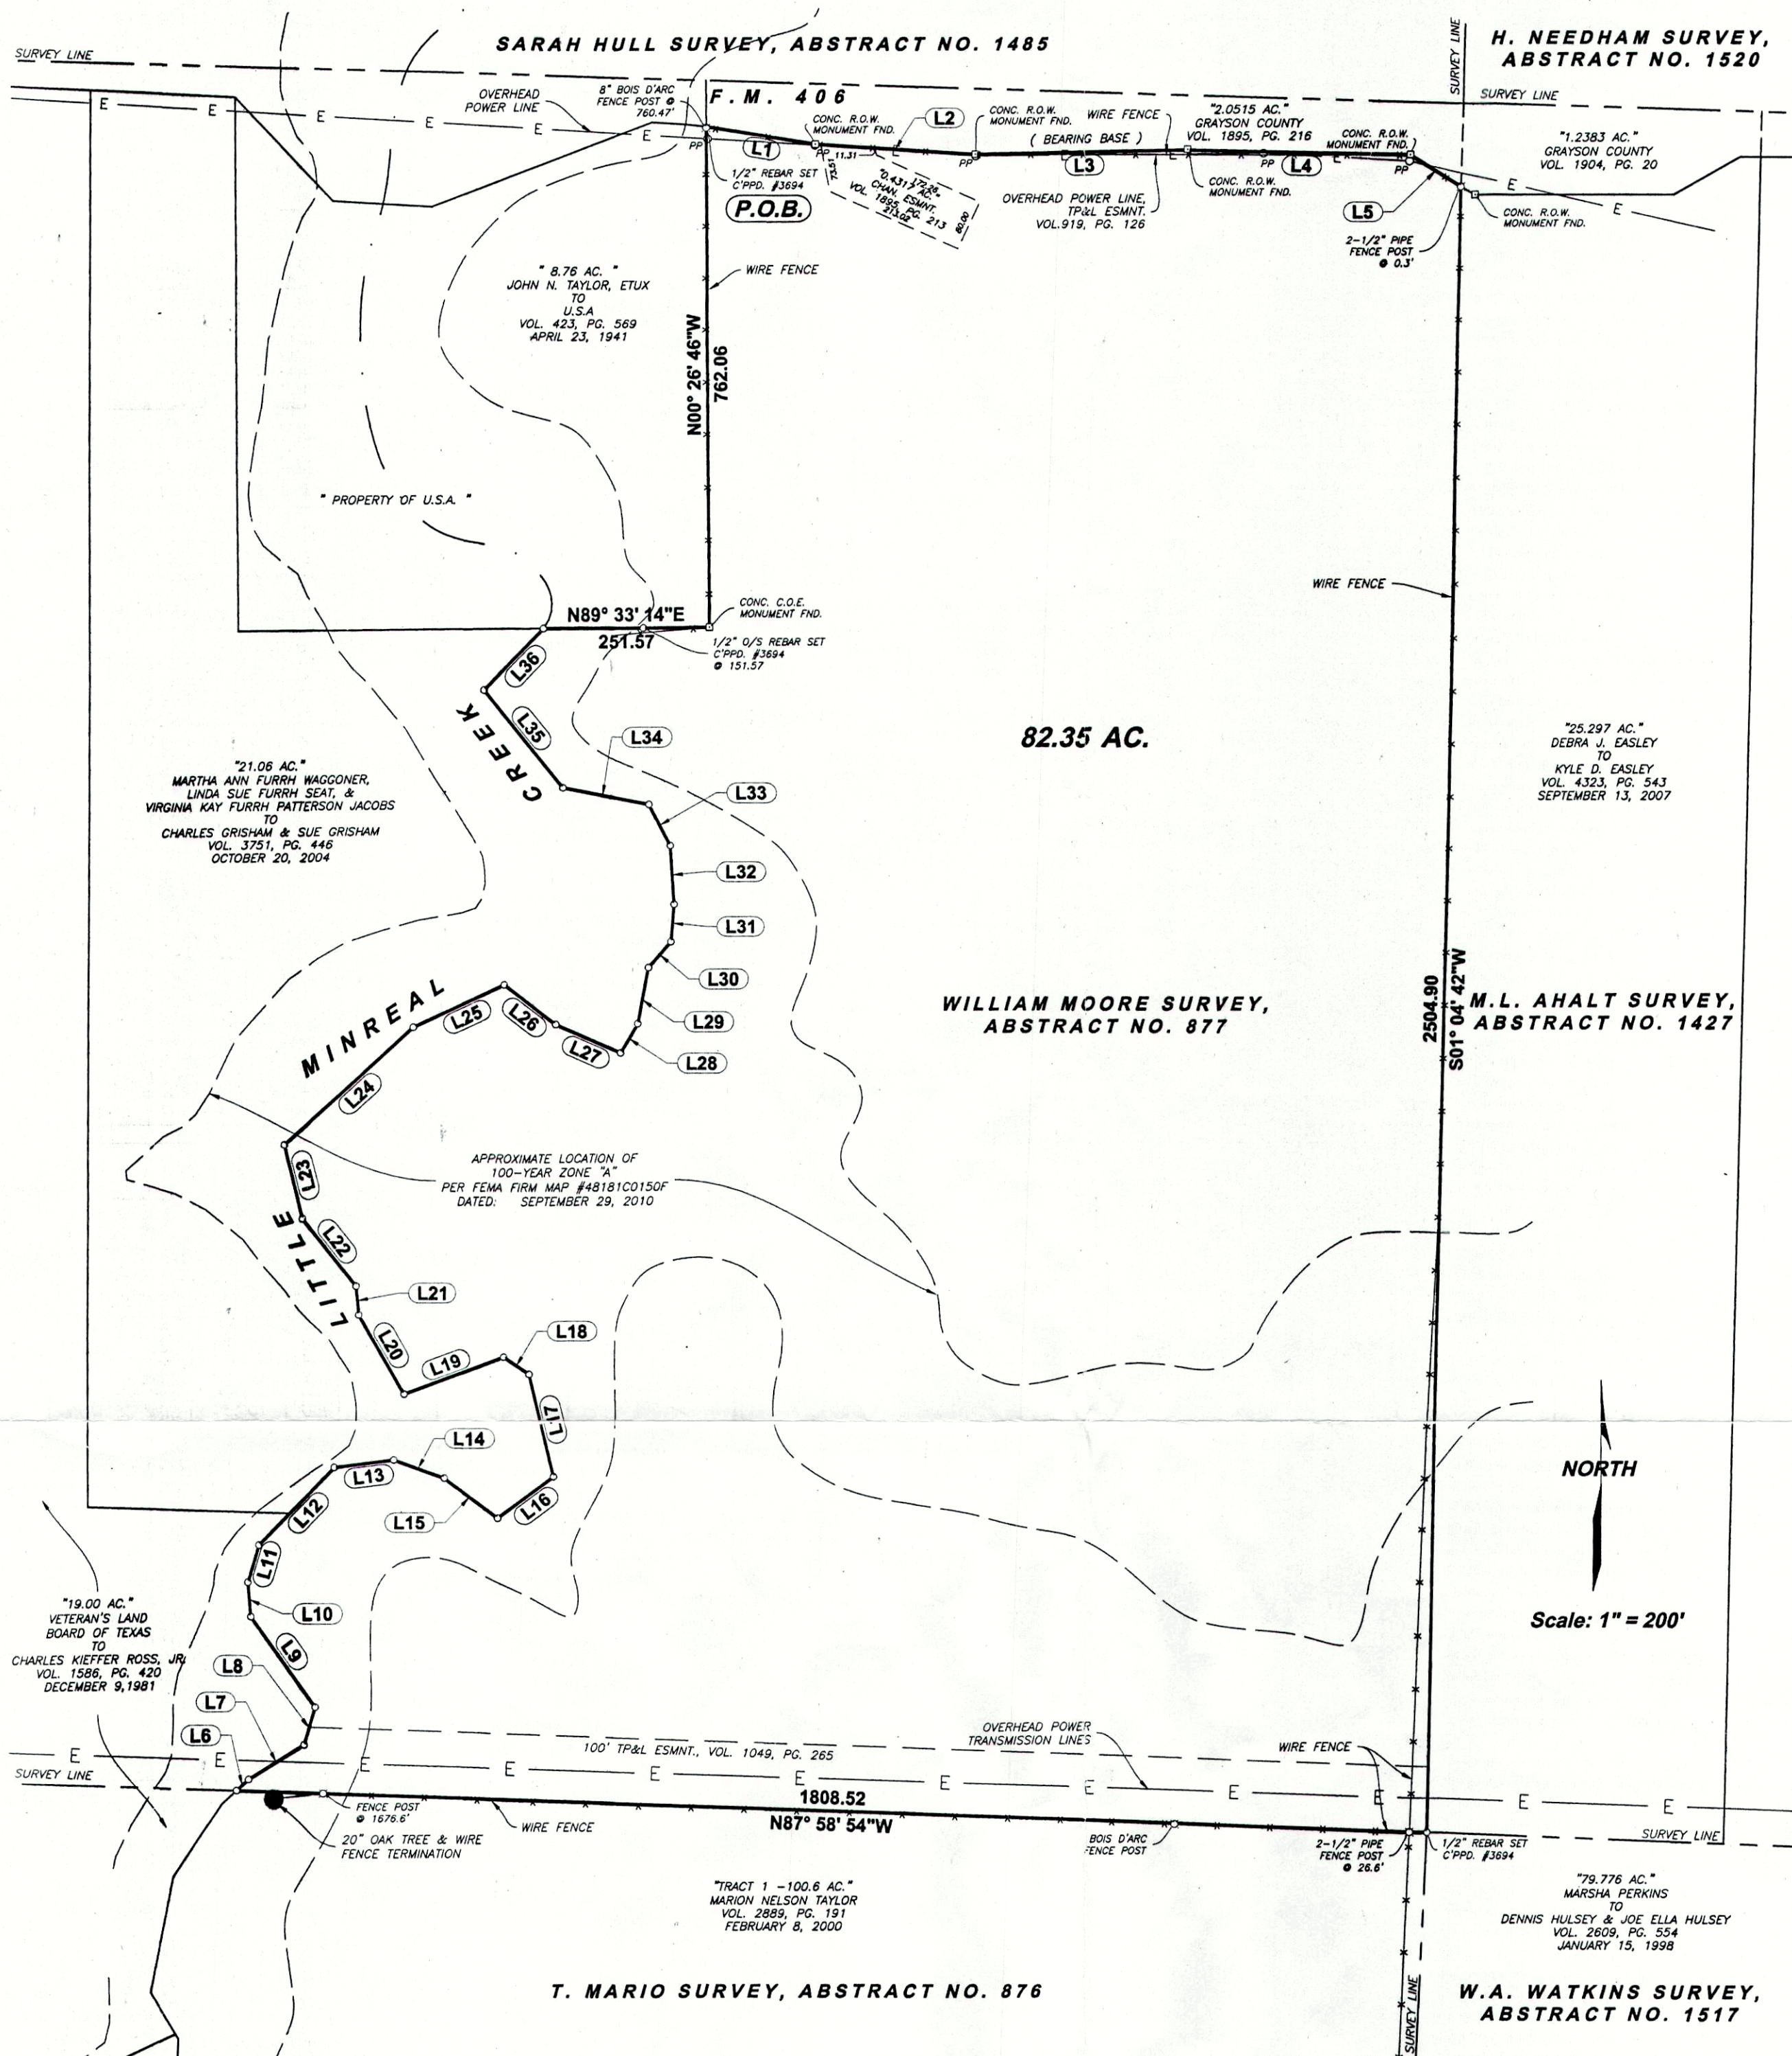

F.M. HIGHWAY 406 LINE TABLE		
LINE	DISTANCE	BEARING
L1	167.64	S80° 39' 36"E
L2	242.80	S86° 22' 14"E
L3	322.82	N88° 52' 57"E
L4	338.31	S88° 45' 44"E
L5	90.83	S57° 47' 54"E

LITTLE MINREAL CREEK LINE TABLE		
LINE	DISTANCE	BEARING
L6	25.18	N47° 01' 43"E
L7	99.19	N57° 57' 56"E
L8	59.20	N16° 26' 23"E
L9	167.25	N35° 39' 21"W
L10	52.35	N4° 38' 31"W
L11	60.02	N16° 24' 27"E
L12	166.31	N43° 47' 17"E
L13	90.72	N83° 02' 45"E
L14	81.41	S69° 53' 48"E
L15	102.25	S52° 01' 29"E
L16	106.73	N52° 39' 31"E
L17	161.51	N13° 12' 39"W
L18	46.73	N55° 12' 52"W
L19	161.13	S69° 24' 23"W
L20	140.70	N29° 16' 45"W
L21	44.39	N5° 37' 48"W
L22	129.78	N38° 59' 33"W
L23	114.66	N13° 49' 07"W
L24	263.48	N47° 39' 45"E
L25	151.45	N65° 14' 23"E
L26	98.16	S52° 48' 17"E
L27	107.36	S66° 35' 18"E
L28	51.33	N30° 18' 23"E
L29	85.80	N10° 27' 47"E
L30	52.00	N40° 36' 21"E
L31	58.02	N4° 23' 32"E
L32	90.67	N3° 47' 29"W
L33	71.81	N26° 46' 35"W
L34	132.68	N79° 13' 40"W
L35	190.52	N39° 05' 55"W
L36	129.68	N44° 03' 36"E

SARTIN AND ASSOCIATES, INC.

REGISTERED PROFESSIONAL LAND SURVEYORS

FIRM Headquarters - #10081100

109 S. Travis • P.O. Box 1843 Sherman, TX 75091
Phone: (903)892-8003 • Fax: (903)668-2970 • Email: msartin@gccisp.com

SURVEY FOR: GEORGE WAYNE TAYLOR

I, Marshall Sartin, Registered Professional Land Surveyor, hereby certify that a survey of the property shown hereon was made on the ground on the 12th day of December, 2014 of the following described property:

(LEGAL DESCRIPTIONS ATTACHED)

That the survey substantially complies with the current Minimum Standards for Professional Land Surveyors as adopted by the Texas Board of Professional Land Surveying, and is subject to all easements of record or as shown on recorded plat that may affect said property.

THIS SURVEY PLAT WAS PREPARED FROM A SURVEY PERFORMED ON THE DATE SHOWN HEREON FOR THE CLIENT NAMED HEREINABOVE AND FOR THE TRANSACTION TAKING PLACE AT THE TIME OF THIS SURVEY. THIS SURVEY PLAT IS NOT TO BE USED IN CONNECTION WITH ANY FUTURE TRANSACTIONS WITHOUT THE EXPRESSED WRITTEN CONSENT OF THE UNDERSIGNED SURVEYOR AND THE UNDERSIGNED SURVEYOR ACCEPTS NO LIABILITY FOR ANY FUTURE UNAUTHORIZED USE OF THIS SURVEY PLAT.

Marshall Sartin R.P.L.S #3694

