


N

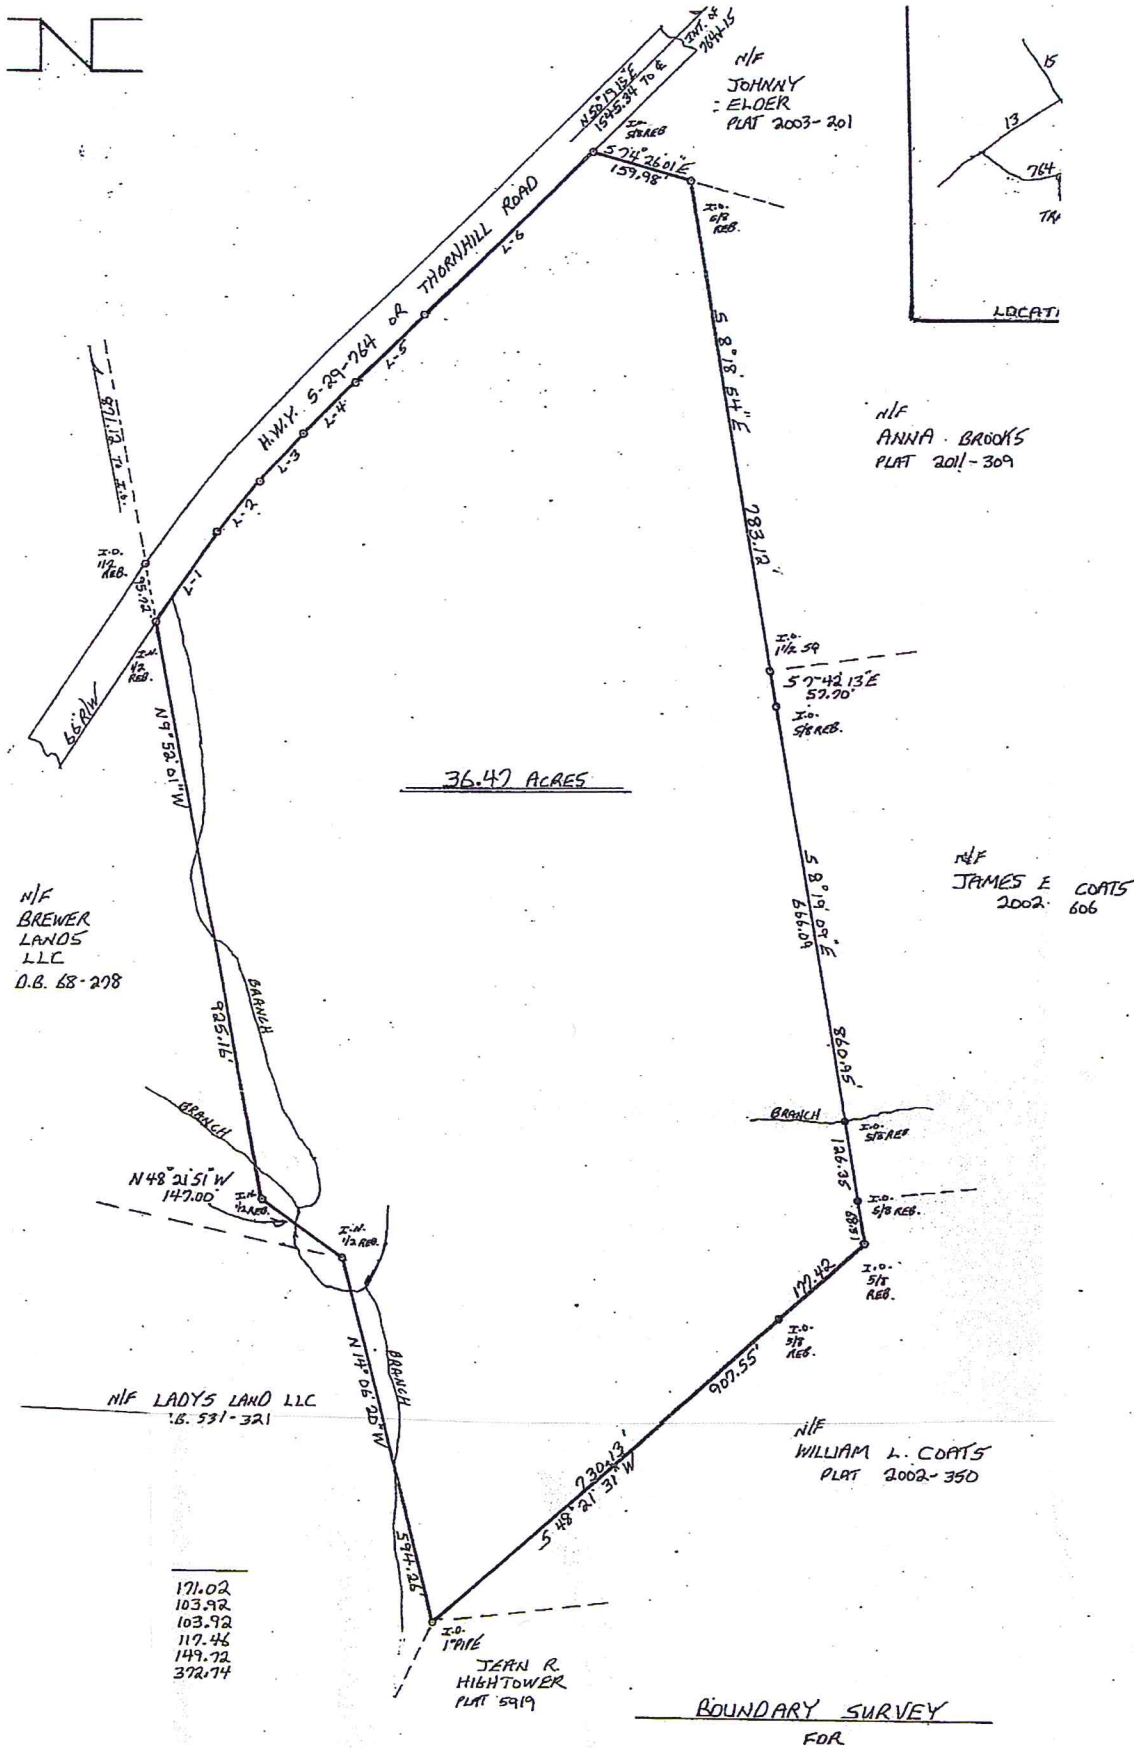

RE APPROX.
5

IF MY KNOWLEDGE, INFORMATION
SHOWN HEREON WAS MADE IN
CONFORMANCE OF THE MINIMUM
PRACTICE OF LAND SURVEYING
2 FEET OR EXCEEDS THE
2 SURVEY AS SPECIFIED

200 400
SCALE:

BOUNDARY SURVEY
FOR

HAROLD W. SOWELL ESTATE

STATE OF SOUTH CAROLINA, LANCASTER COUNTY
LOCATED 4 MILES ± S.W. OF KERSHAW
DATE: SEPT. 27 2013 SCALE: 1 INCH = 200 FEET
BY: KENNITH A. JOHNSON R.L.S. NO.: 7879
P.O. Box 57 JEFFERSON S.C. 29718
843-658-3622

Handwritten signature: K. Johnson