


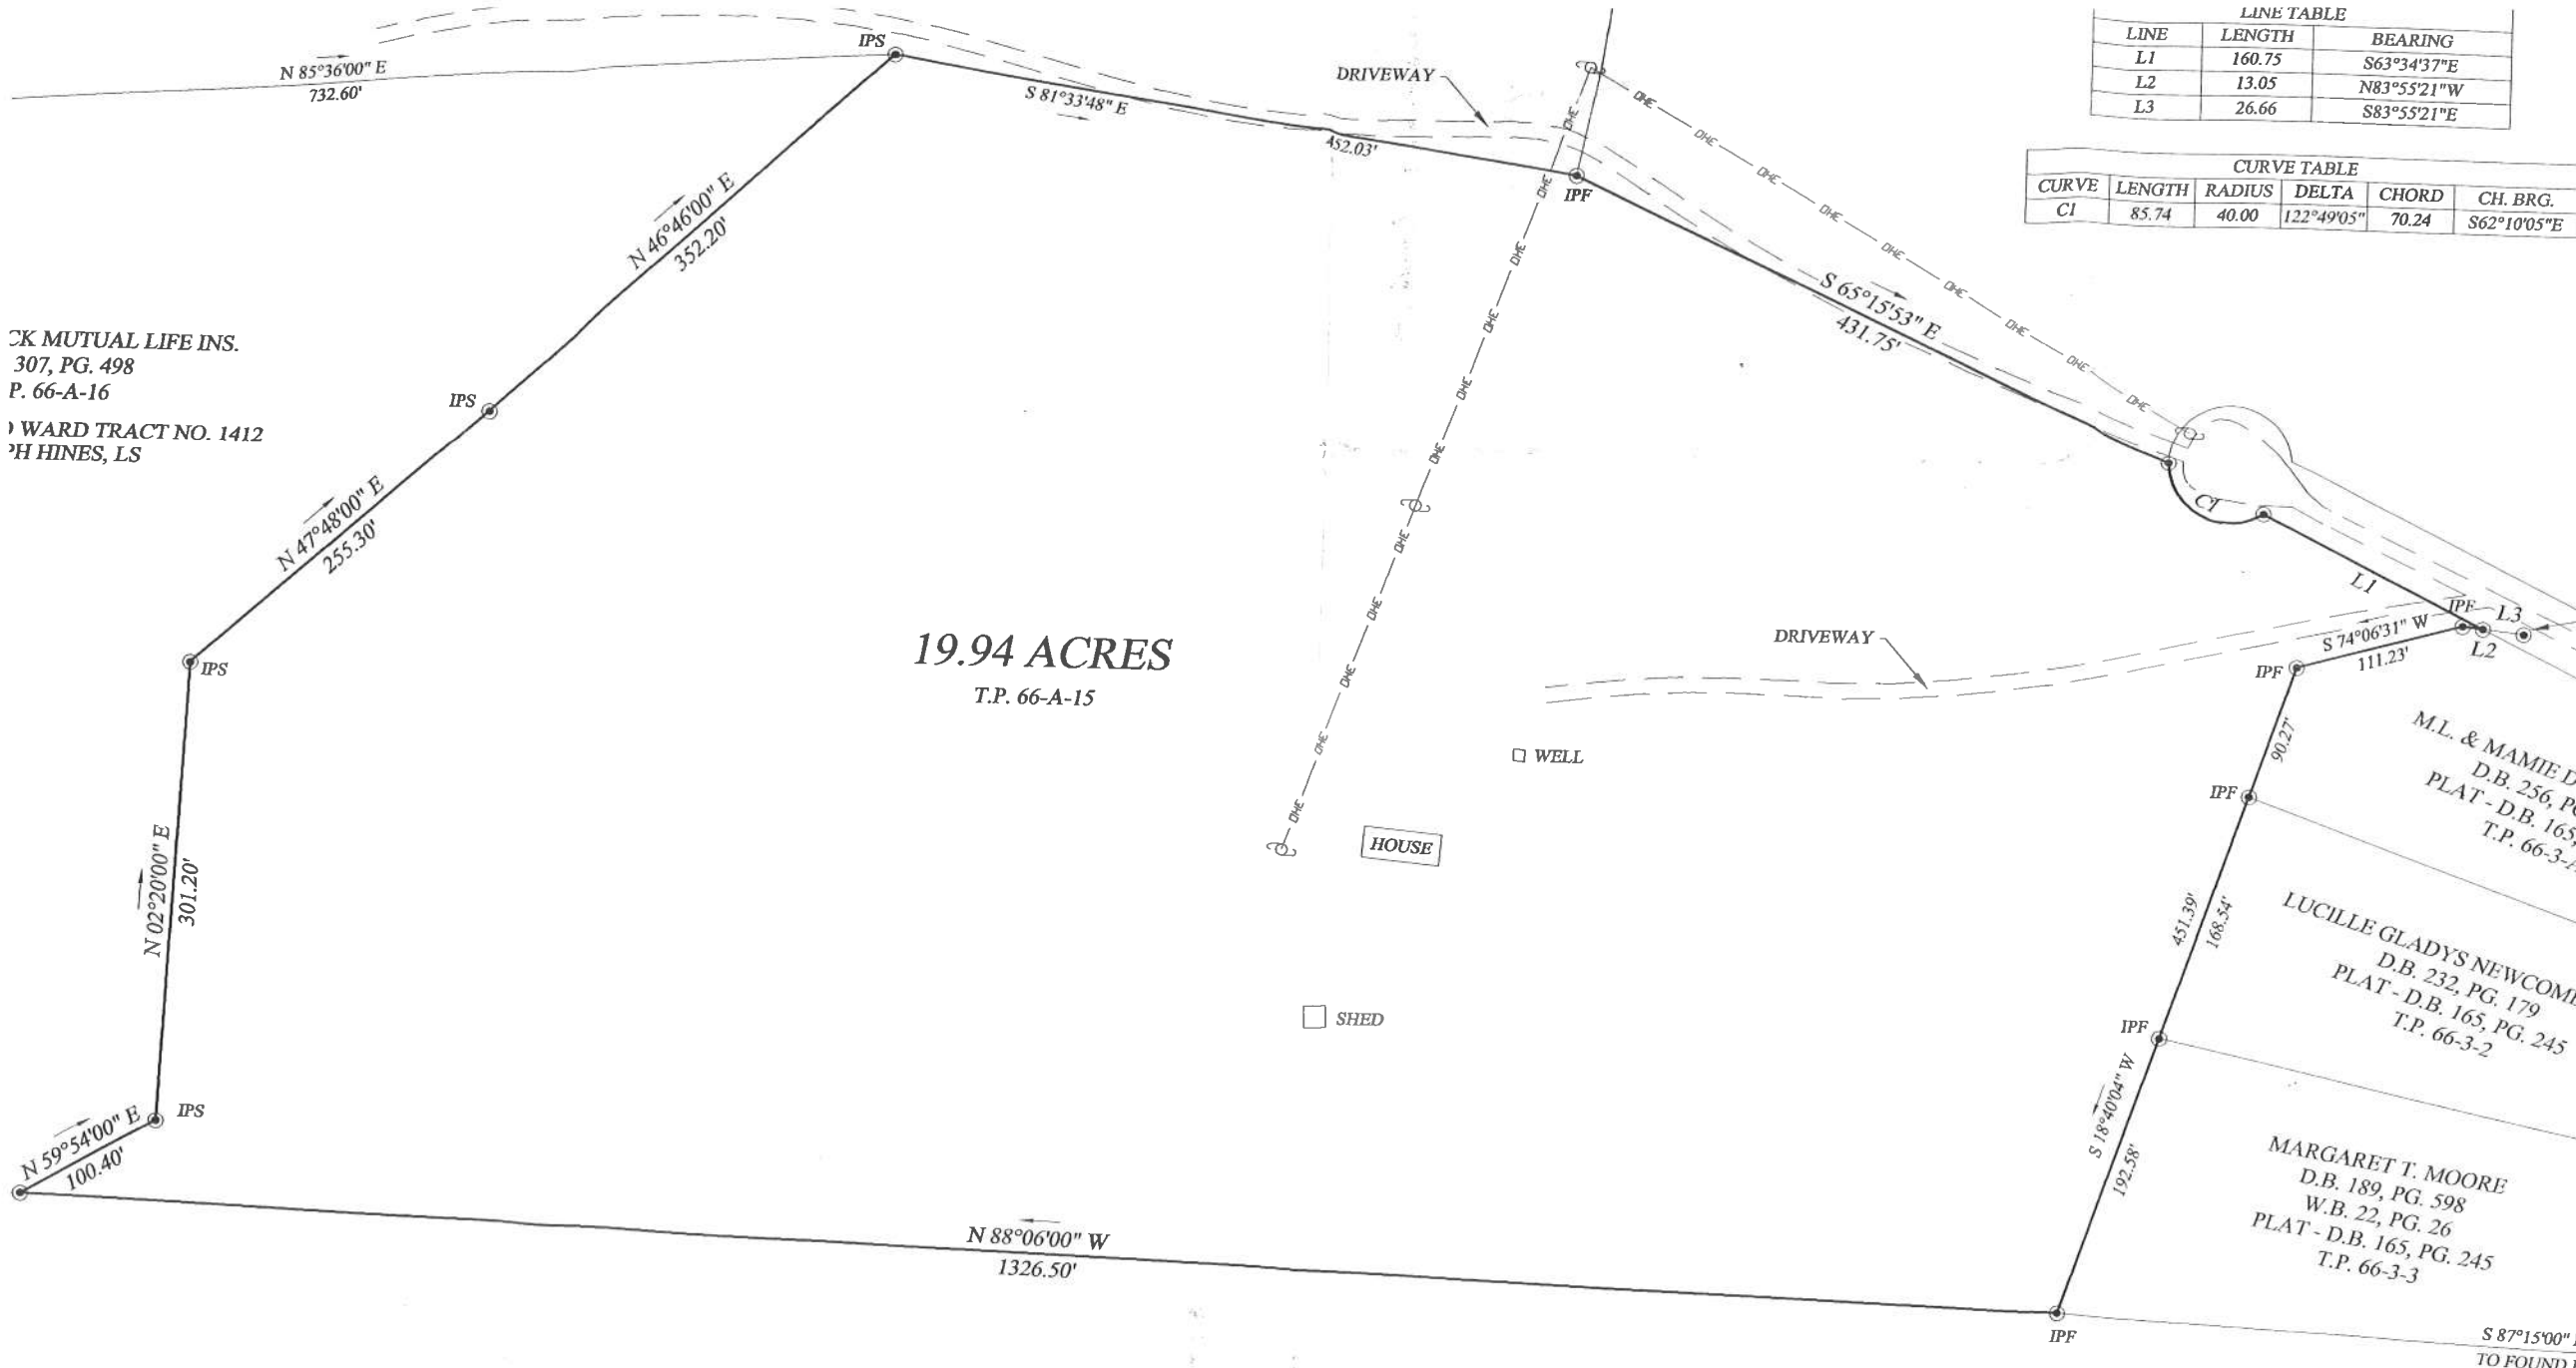

LINE TABLE		
LINE	LENGTH	BEARING
L1	160.75	S63°34'37"E
L2	13.05	N83°55'21"W
L3	26.66	S83°55'21"E

CURVE TABLE					
CURVE	LENGTH	RADIUS	DELTA	CHORD	CH. BRG.
C1	85.74	40.00	122°49'05"	70.24	S62°10'05"E

CK MUTUAL LIFE INS.
307, PG. 498
P. 66-A-16

WARD TRACT NO. 1412
H HINES, LS

JOHN HANCOCK MUTUAL LIFE INS.
D.B. 307, PG. 498
T.P. 66-A-16
SEE PLAT OF OLD WARD TRACT NO. 1412
BY RALPH HINES, LS

PLAT OF SURVEY OF
19.94 ACRES
CENTRAL DISTRICT