
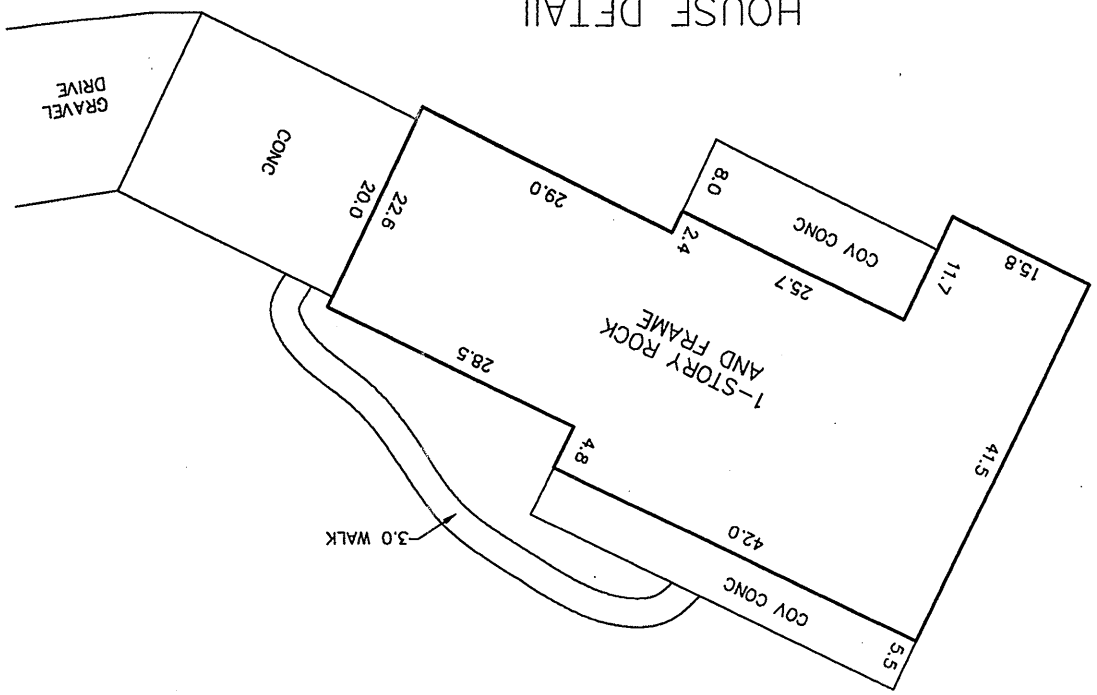


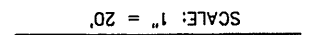

JOSEPH R. BUSH, III and wife,
SUSANNE I. BUSH
(INSTR. No. 165415)

BASE BEARINGS
N 19°00'00" E 2677.48)
* 2677.49

VETERANS LAND BOARD
OF THE STATE OF TEXAS
40.76 Ac.
(INSTR. No. 104212)

39.695 Acres part of the J. H. Green Survey, Abstract No. 1370, Coryell County, Texas.

*****SEE ATTACHED FIELD NOTES*****

[illegible]

39.695 ACRES

PART OF THE J.H. GREEN SURVEY, A-1370

MITCHELL & ASSOCIATES, INC.
ENGINEERING & SURVEYING
102 N. COLLEGE ST., KILLEEN, TEXAS (254) 634-5541

DWG No.	DGN BY:	FB\LB:	SCALE:	DATE:	REF:	CLIENT:
04-195-C	GMM	1380/23	1" = 200'	04/13/04	****	JOHN BOWEN CONSTR.