


- I.P. - IRON PIN FOUND
- I.P. - IRON PIN SET
- T.P. - TRANSVERSE POINT
- C.M. - CONCRETE MONUMENT

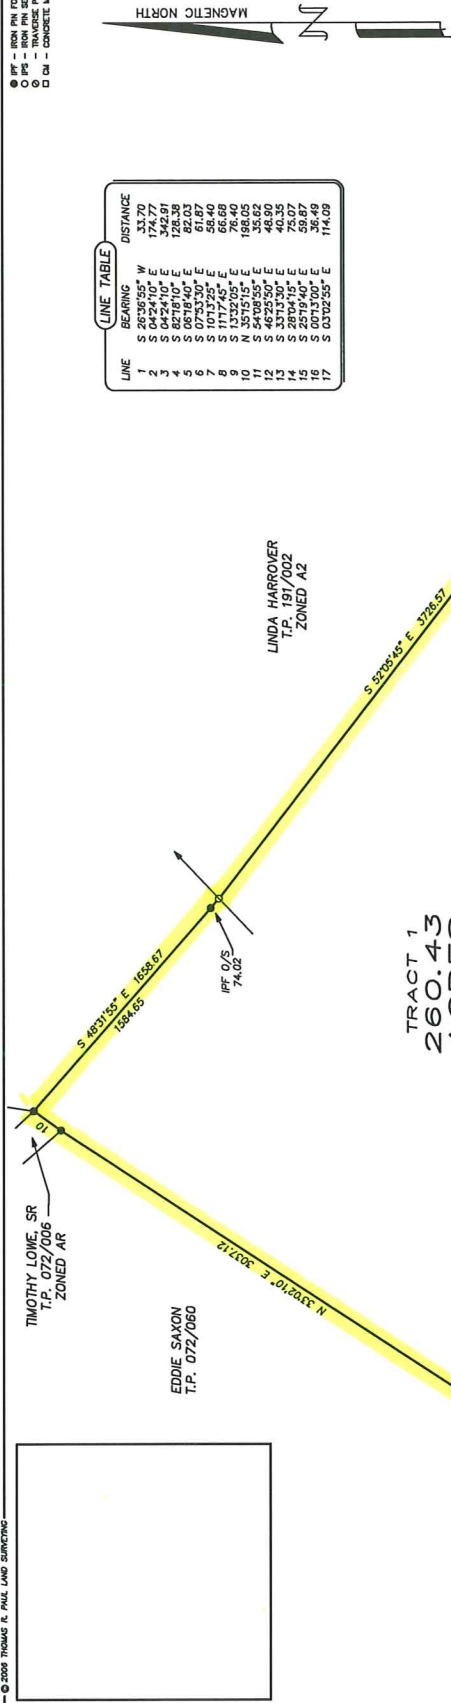

AS REQUIRED BY SUBSECTION (d) OF O.C.G.A. SECTION 15-6-67, THIS PLAT HAS BEEN PREPARED BY A LAND SURVEYOR AND APPROVED BY THE LOCAL GOVERNMENT. THE SURVEYOR'S CERTIFICATE OF APPROVAL IS HEREON. THE PLAT COMPLETES WITH THE MINIMUM TECHNICAL STANDARDS FOR PROPERTY SURVEYS IN GEORGIA AS SET FORTH IN THE RULES AND REGULATIONS OF THE SURVEYORS AND AS SET FORTH IN O.C.G.A. SECTIONS 15-6-67.

THOMAS R. PAUL, GA. RLS#2474

PLANNING DEPARTMENT
DATE



SURVEY FOR
JOHN W. MCGINNIS, et al

BOOK	PAGE	DATE	REMARKS
236	173,000	07-01-18	RECORD

SURVEYED BY:
THOMAS R. PAUL
LAND SURVEYOR, INC.
1515 S. STREET, N.E.
LEWISTON, GA. 30048
706-433-1037

