


Plat of Survey

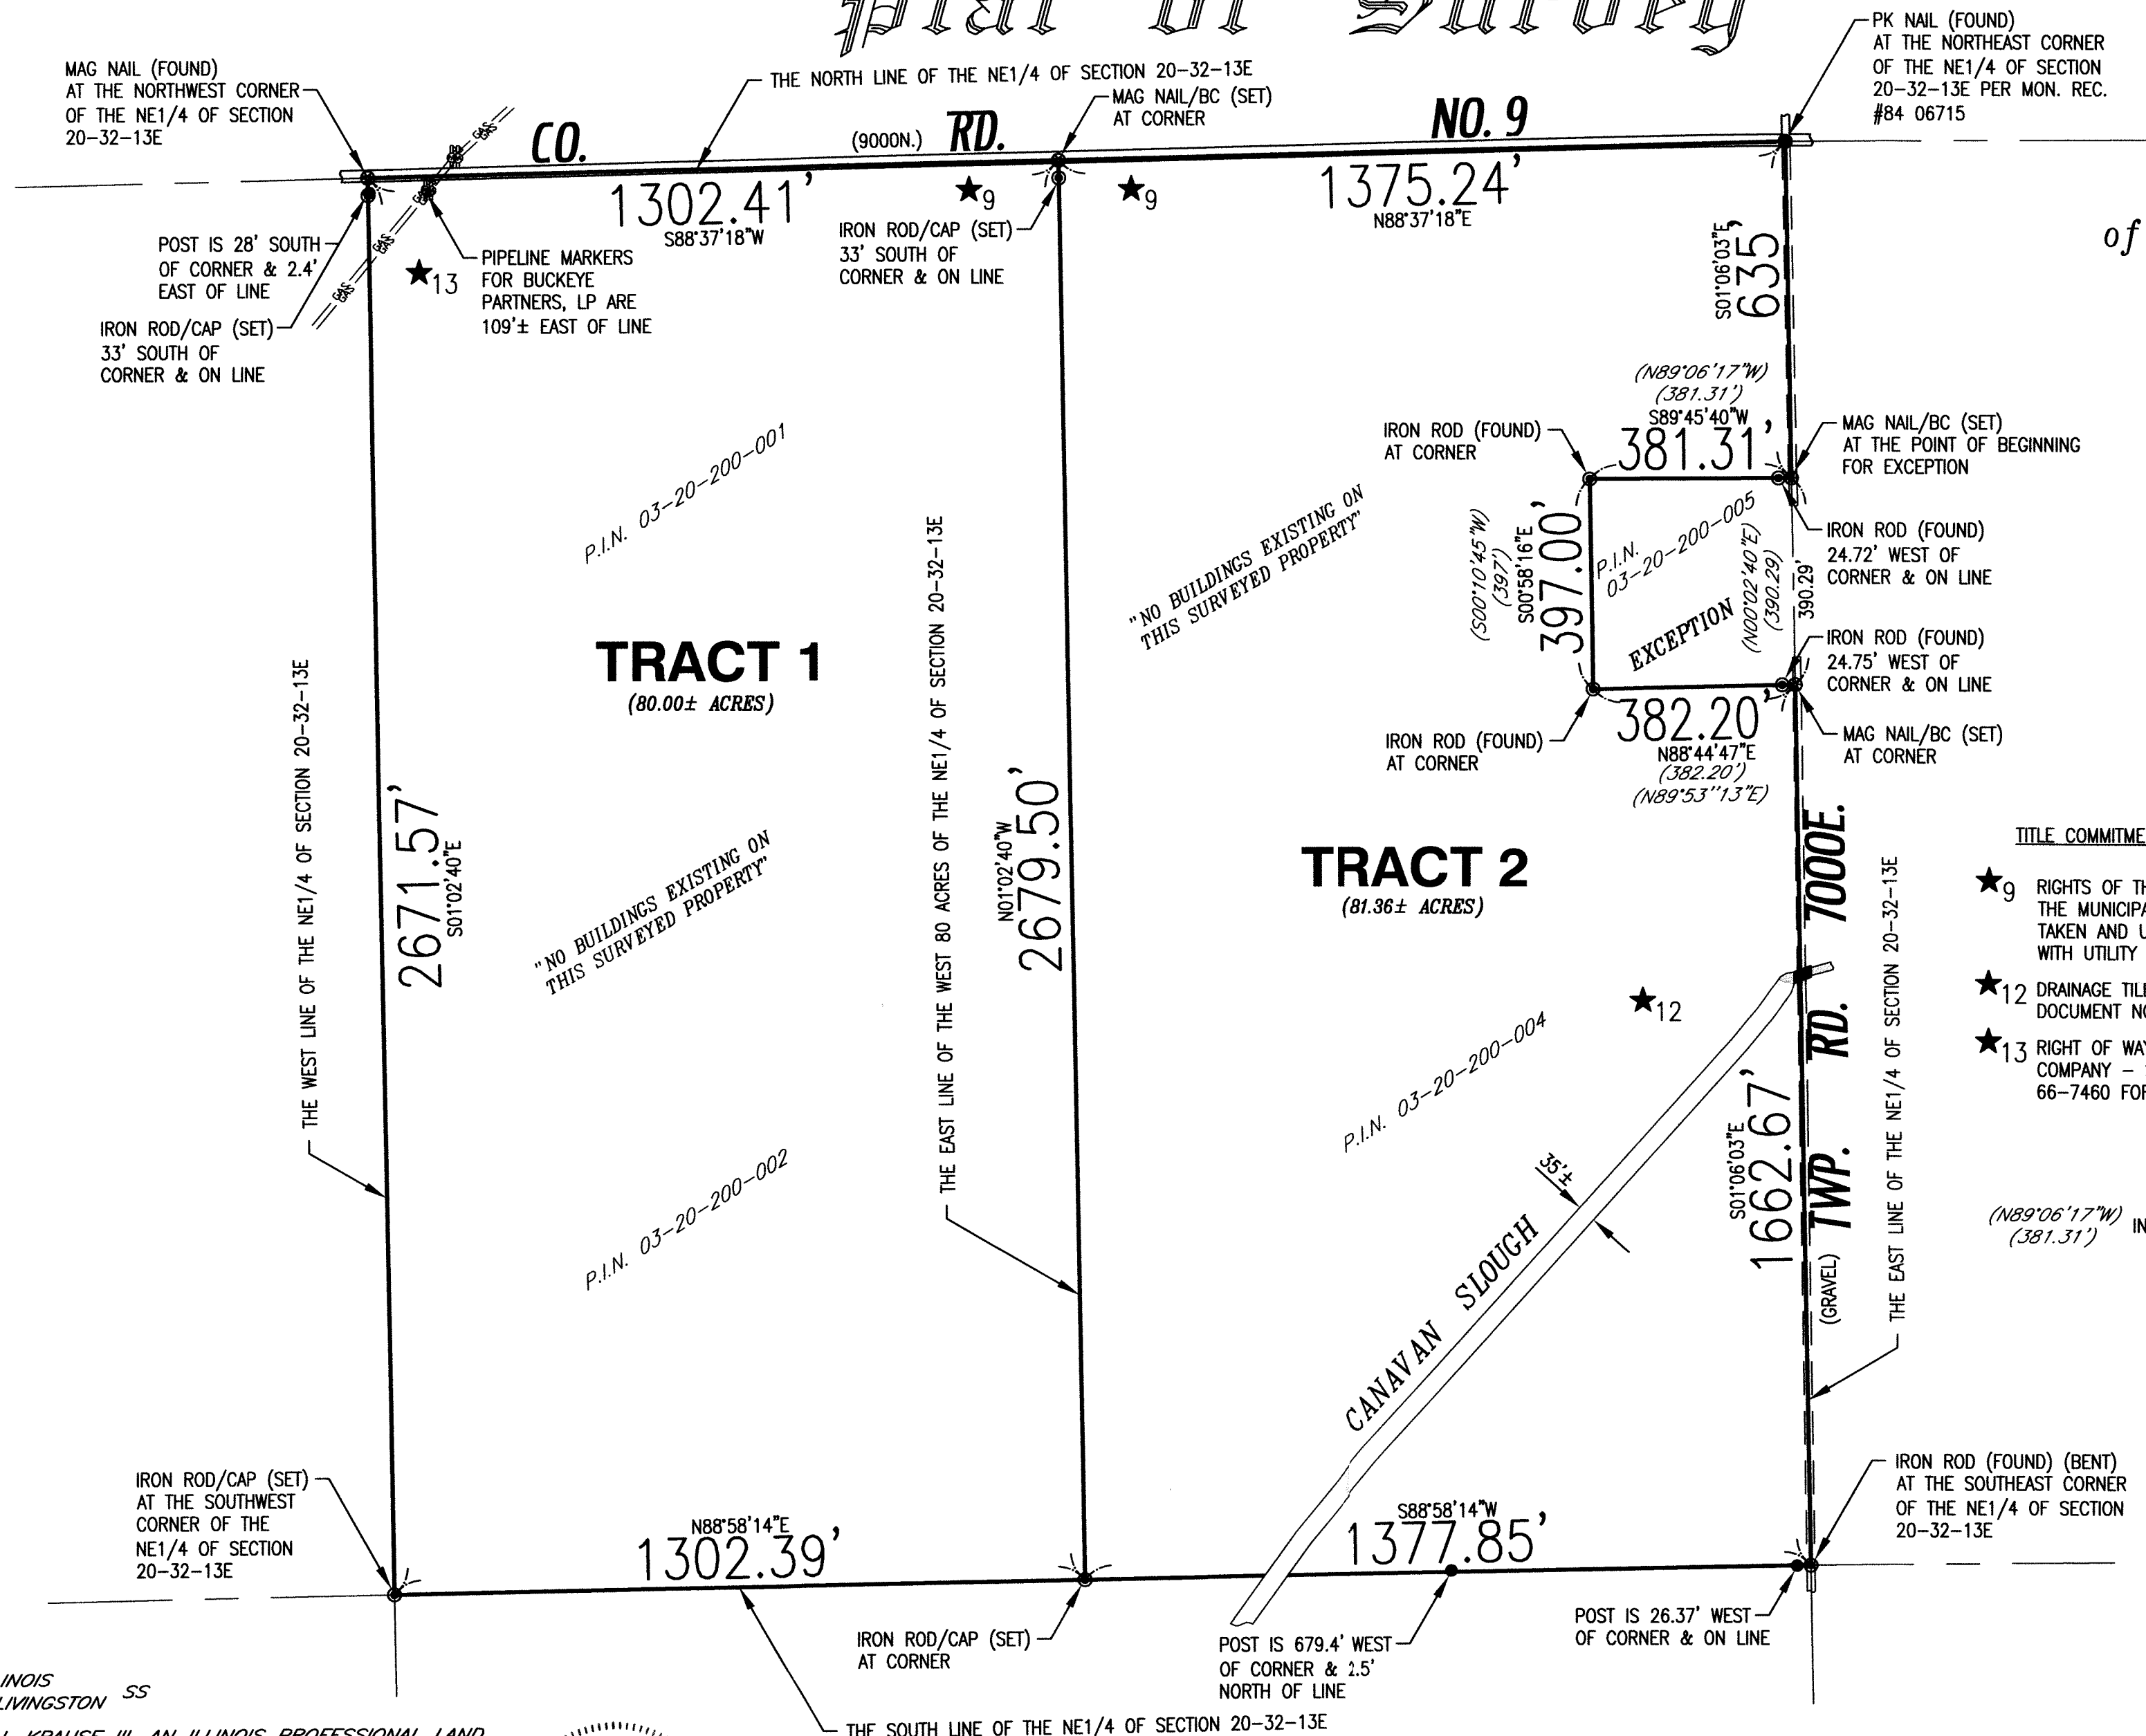


TRACT 1:
THE WEST 80 ACRES OF THE NORTHEAST QUARTER OF SECTION 20, TOWNSHIP 32 NORTH, RANGE 13 EAST OF THE THIRD PRINCIPAL MERIDIAN, KANKAKEE COUNTY, ILLINOIS. CONTAINING 80.00 ACRES OF LAND MORE OR LESS

TRACT 2:
THE NORTHEAST QUARTER, EXCEPT THE WEST 80 ACRES THEREOF, OF SECTION 20, TOWNSHIP 32 NORTH, RANGE 13 EAST OF THE THIRD PRINCIPAL MERIDIAN, KANKAKEE COUNTY, ILLINOIS, AND ALSO EXCEPTING THE FOLLOWING; BEGINNING AT A POINT ON THE EAST LINE OF SAID NORTHEAST QUARTER, WHICH POINT IS 635.00 FEET SOUTH FROM THE NORTHEAST CORNER OF SAID NORTHEAST QUARTER, AND RUNNING; THENCE NORTH 89°06'17\"/>

TITLE COMMITMENT NO. P11-0521 NOTES

- ★9 RIGHTS OF THE PUBLIC, STATE OF ILLINOIS, AND THE MUNICIPALITY IN AND TO THAT PART, IF ANY, TAKEN AND USED FOR ROAD PURPOSES, TOGETHER WITH UTILITY RIGHTS THEREIN.
- ★12 DRAINAGE TILE EASEMENT - SEE RECORDED DOCUMENT NO. 452623 FOR MORE PARTICULARS
- ★13 RIGHT OF WAY EASEMENT WITH PHILLIPS PIPELINE COMPANY - SEE RECORDED DOCUMENT NO. 66-7460 FOR MORE PARTICULARS.

(N89°06'17\"/>

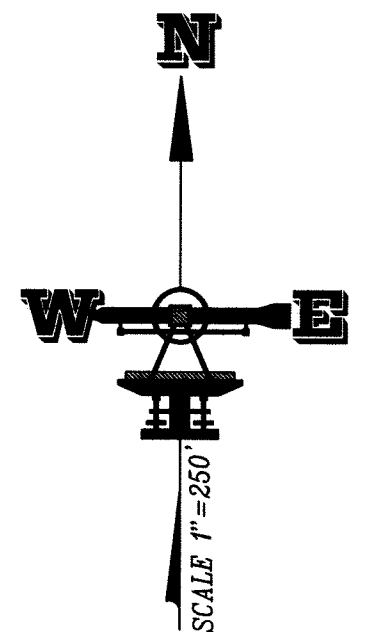


Know what's below.
Call before you dig.

- GENERAL NOTES:
1. THIS SURVEY WAS PERFORMED WITH THE BENEFIT OF TITLE COMMITMENT NUMBER P11-0521, ISSUED SEPTEMBER 01, 2011.
 2. TITLE DOCUMENTATION WAS PROVIDED BY THE AGENT.
 3. PLEASE CHECK LAND DESCRIPTION WITH DEED AND REPORT ANY DISCREPANCY IMMEDIATELY.
 4. COMPARE ALL POINTS BEFORE BUILDING BY SAME AND REPORT ANY DISCREPANCY AT ONCE.
 5. BUILDING LINES, IF ANY, SHOWN HEREON ARE BUILDING LINES SHOWN ON THE RECORDED SUBDIVISION PLAT. FOR BUILDING LINE AND OTHER RESTRICTIONS NOT SHOWN HEREON REFER TO YOUR ABSTRACT, DEED, CONTRACT AND LOCAL BUILDING LINE REGULATION.

STATE OF ILLINOIS
COUNTY OF LIVINGSTON SS

I, CARL J. KRAUSE III, AN ILLINOIS PROFESSIONAL LAND SURVEYOR, DO HEREBY CERTIFY THAT I HAVE SURVEYED THE ABOVE DESCRIBED PROPERTY AND THAT THE PLAT HEREON DRAWN IS A CORRECT REPRESENTATION OF SAID SURVEY, AND "THIS PROFESSIONAL SERVICE CONFORMS TO THE CURRENT ILLINOIS MINIMUM STANDARDS FOR A BOUNDARY SURVEY."

CULLOM, ILLINOIS September 21, 2011

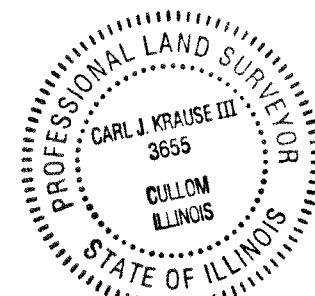

ILLINOIS PROFESSIONAL LAND SURVEYOR #3655
LICENSE EXPIRES NOVEMBER 30, 2012

GRAPHIC SCALE



(IN FEET)
1 inch = 250 ft.

SURVEYOR NOTES:

BEARINGS AND DISTANCES ON THIS SURVEY ARE GEODETIC. DATUM IS ILLINOIS EAST SPC NAD 83-03. PREVIOUS DOCUMENTATION MAY HAVE ASSUMED DATA. THE RELATIONSHIP BETWEEN GEODETIC AND ASSUMED, ONE TO ANOTHER, REMAIN THE SAME.

LOCATION OF UNDERGROUND UTILITIES ARE APPROXIMATE AND SHOULD BE FIELD VERIFIED PRIOR TO USE.



ILLINOIS PROFESSIONAL DESIGN FIRM #184-004647

"SERVING ILLINOIS LANDOWNERS FOR OVER 50 YEARS"

115 WEST HACK ST. - P.O. BOX 336 - CULLOM, IL 60929

PHONE (815) 689-2223 ~ FAX (815) 689-2238

© 2011 KRAUSE SURVEYING INC. - ALL RIGHTS RESERVED

DISTANCES ARE MARKED IN FEET AND DECIMALS

ORDER NO.: 110725 A

ORDERED BY: SOY CAPITAL AG SERVICES