



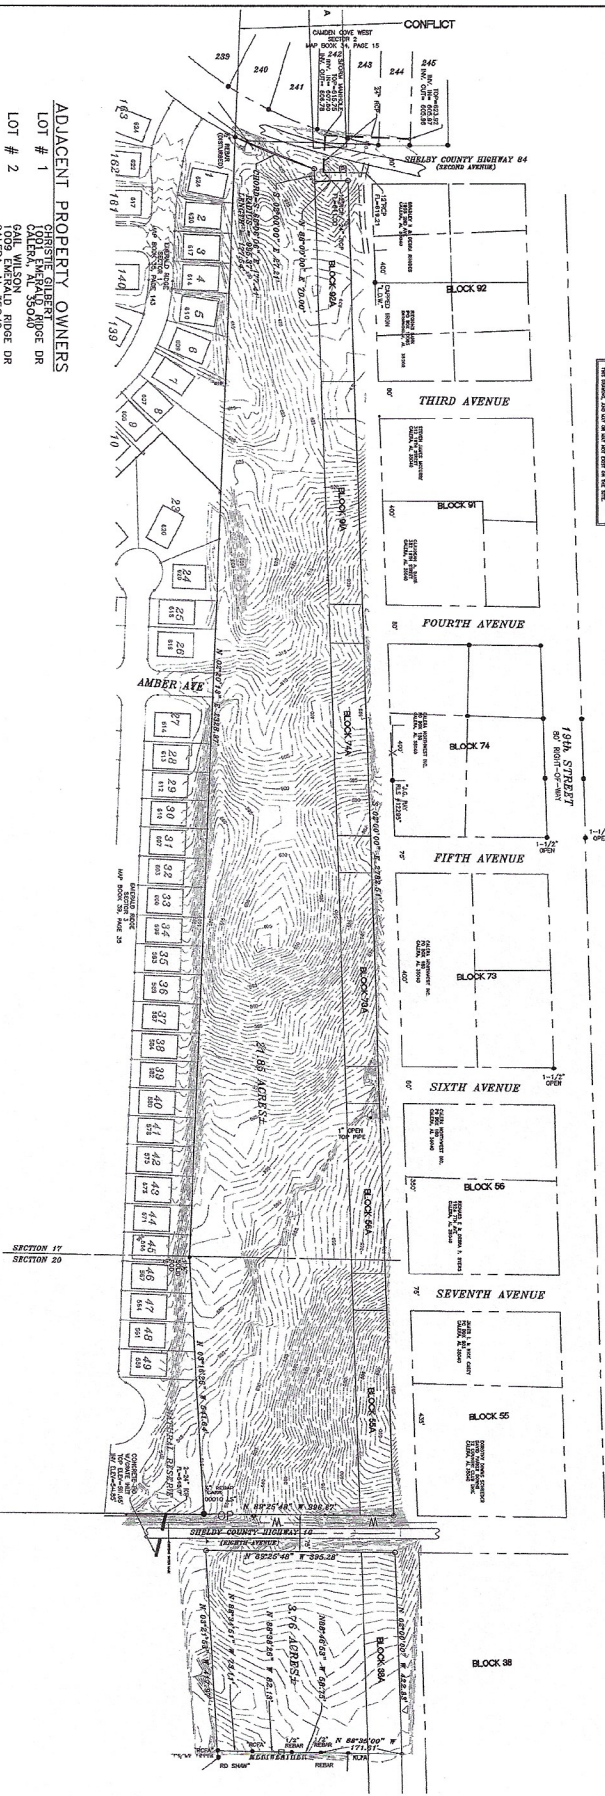

LEGEND OF EXISTING STRUCTURES

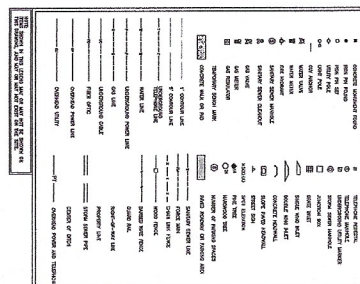


ADJACENT PROPERTY OWNERS

- | | | | | | | | | |
|--|--|--|--|---|---|--|--|--|
| LOT # 2 | LOT # 3 | LOT # 4 | LOT # 5 | LOT # 6 | LOT # 7 | LOT # 8 | LOT # 23-26,
28-49 | LOT # 27 |

TIN NO.	ELEVATION	DESCRIPTION
1.	565.27'	MATERIAL SPIKE FOUND IN POWER POLE NORTH SIDE OF R 30 S OF SW PROPERTY CORNER SECTION 36 T19N R18E S40E SOURCE RECORD DRAWSNO. 1
J-16	564.43"	BENCH PILE ON HWY 31 BRIDGE OVER I-85 EMT 231.
ALCA		N = 1120093.87; E = 2197596.22 OAKRIN COOP. (ALCA)

NOTE: THERE ARE DIFFERENCES BETWEEN THE EDJUNSTAN'S AND HEITZ MAPS OF CALERA. THE SURVEY SHOWS A 'BEST-FIT' OF THE MONUMENTS FOUND WITH THE MAPS.


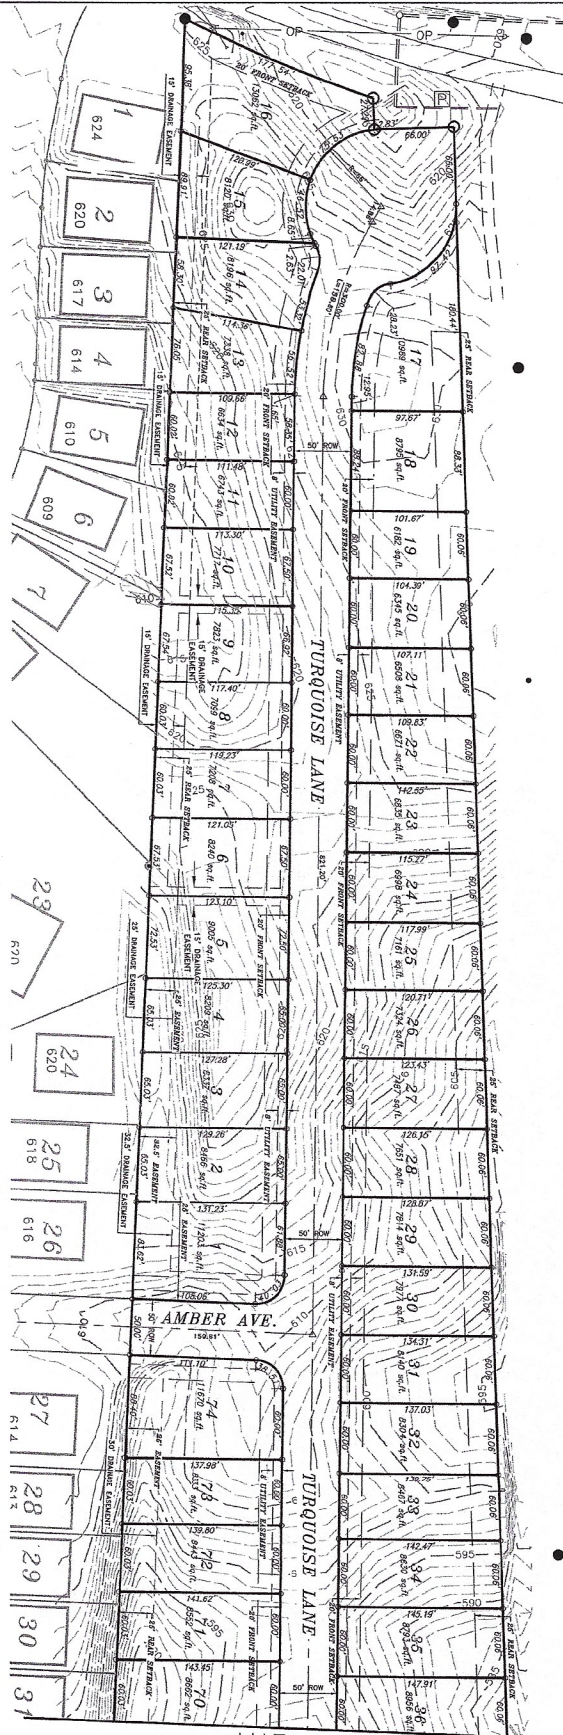

LOT LIST:

32	33	34	35	36	37	38	39	40	41	42	43	44	45	46	47	48	49
603	600	596	593	589	587	584	582	580	578	575	573	571	568	567	564	562	561



