



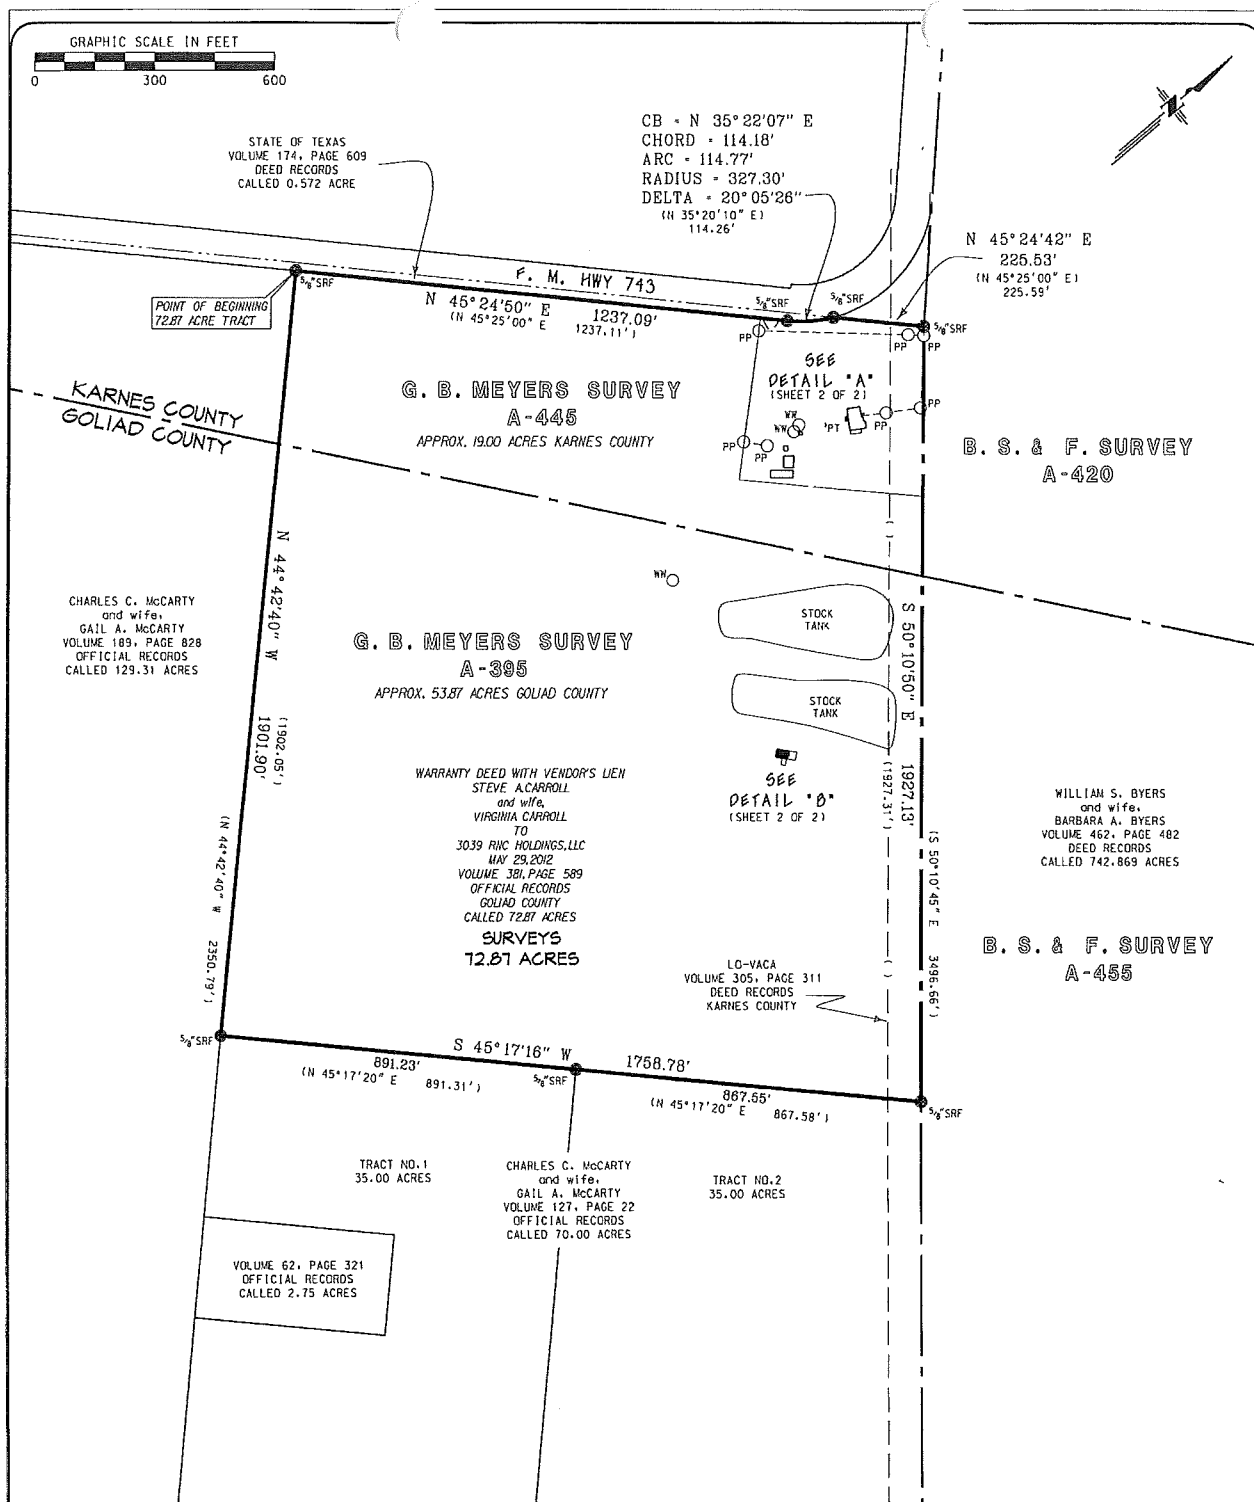

SURVEYOR'S CERTIFICATE

THE ABOVE PLAT WAS PREPARED FROM AN ADJUSTED SURVEY MADE ON THE GROUND UNDER MY SUPERVISION

URBAN SURVEYING, INC.
BY: DONALD W. DIERINGER
REGISTERED PROFESSIONAL LAND SURVEYOR
TEXAS NO. 5471

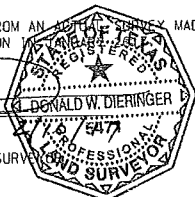

PP = POWER POLE
PT = PROPANE TANK
WW = WATER WELL
SRF = STEEL ROD FOUND

- RECORD TITLE SEARCH WAS PERFORMED AND PROVIDED BY ONE REPUBLIC NATIONAL TITLE INSURANCE COMPANY, G.F. NO. 17000346.
- BEARINGS SHOWN HEREON ARE BASED ON THE BEARINGS OF RECORD IN VOLUME 381, PAGE 589 OF THE OFFICIAL RECORDS OF GOLIAD COUNTY, TEXAS.
- REFERENCE IS MADE TO THAT LEGAL DESCRIPTION ACCOMPANYING THIS PLAT.



© COPYRIGHT 2017
URBAN SURVEYING INC.
CUERO, TEXAS
(361) 277-9061
FIRM #10021101

BOUNDARY SURVEY
12.87 ACRES
G.B. MEYERS SURVEY, ABSTRACT 445
KARNES COUNTY, TEXAS
G.B. MEYERS SURVEY, ABSTRACT 395
GOLIAD COUNTY, TEXAS

DGN BY:KF
DATE: 02/08/17
FILE: C0306.1
SCALE: 1"= 300'

SHEET 1 OF 2