



Hampshire Parcel Viewer

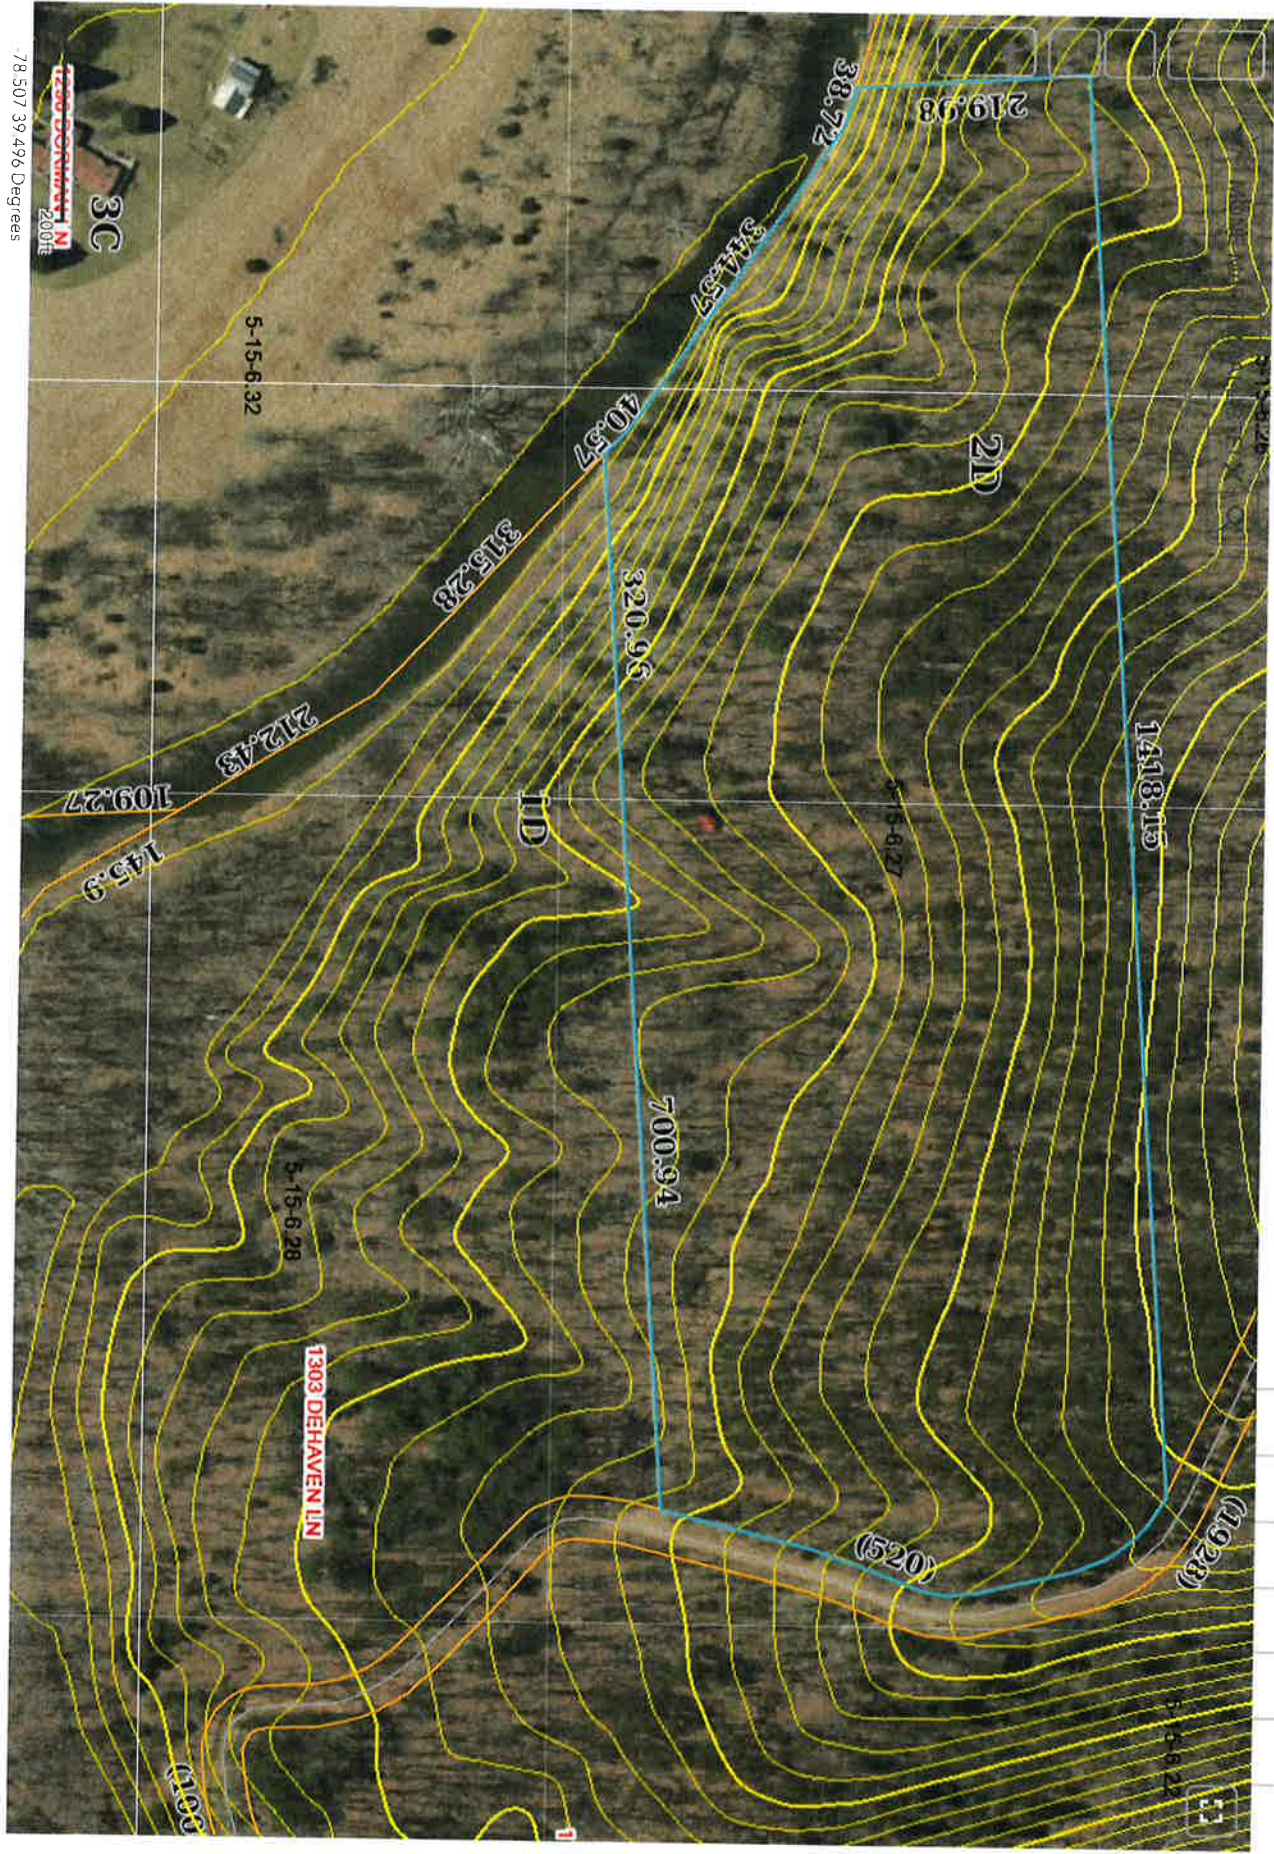

Hampshire Parcel Viewer

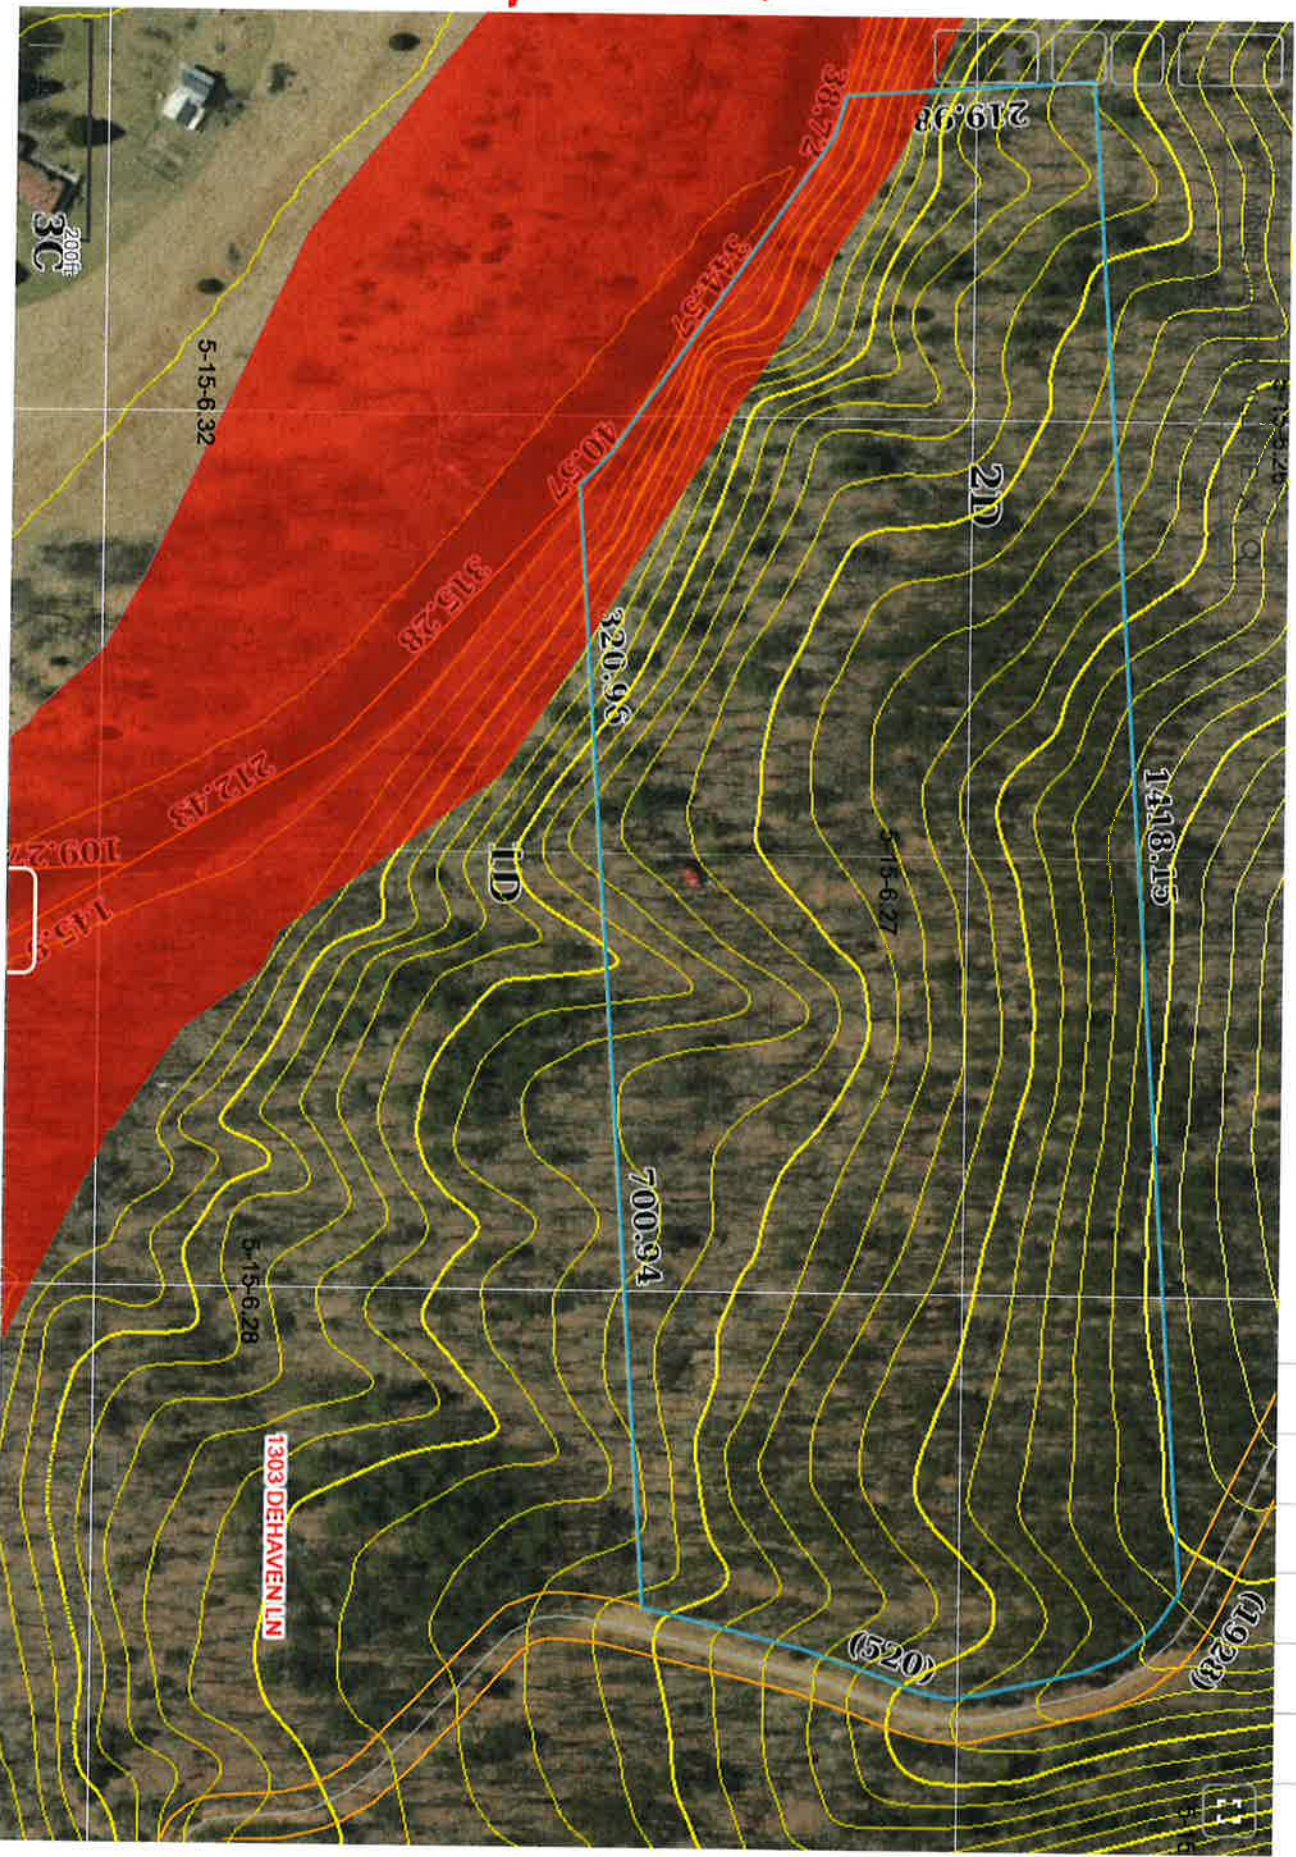


Flood MAP



CHRISTINA'S WORLD II, INC.
PARCEL 2-D

GORE DIST.	SURVEYED BY	HAMPSHIRE CO
SCALE 1"=200'	MARK O. SHAYLOR	W. VA.
BEARINGS	304 MAIN ST.	
M	TOWANDA, PA.	
1	W. VA. LICENSE NO. 270	
		JULY 17, 1973
		DRAWN BY
		SHAYLOR

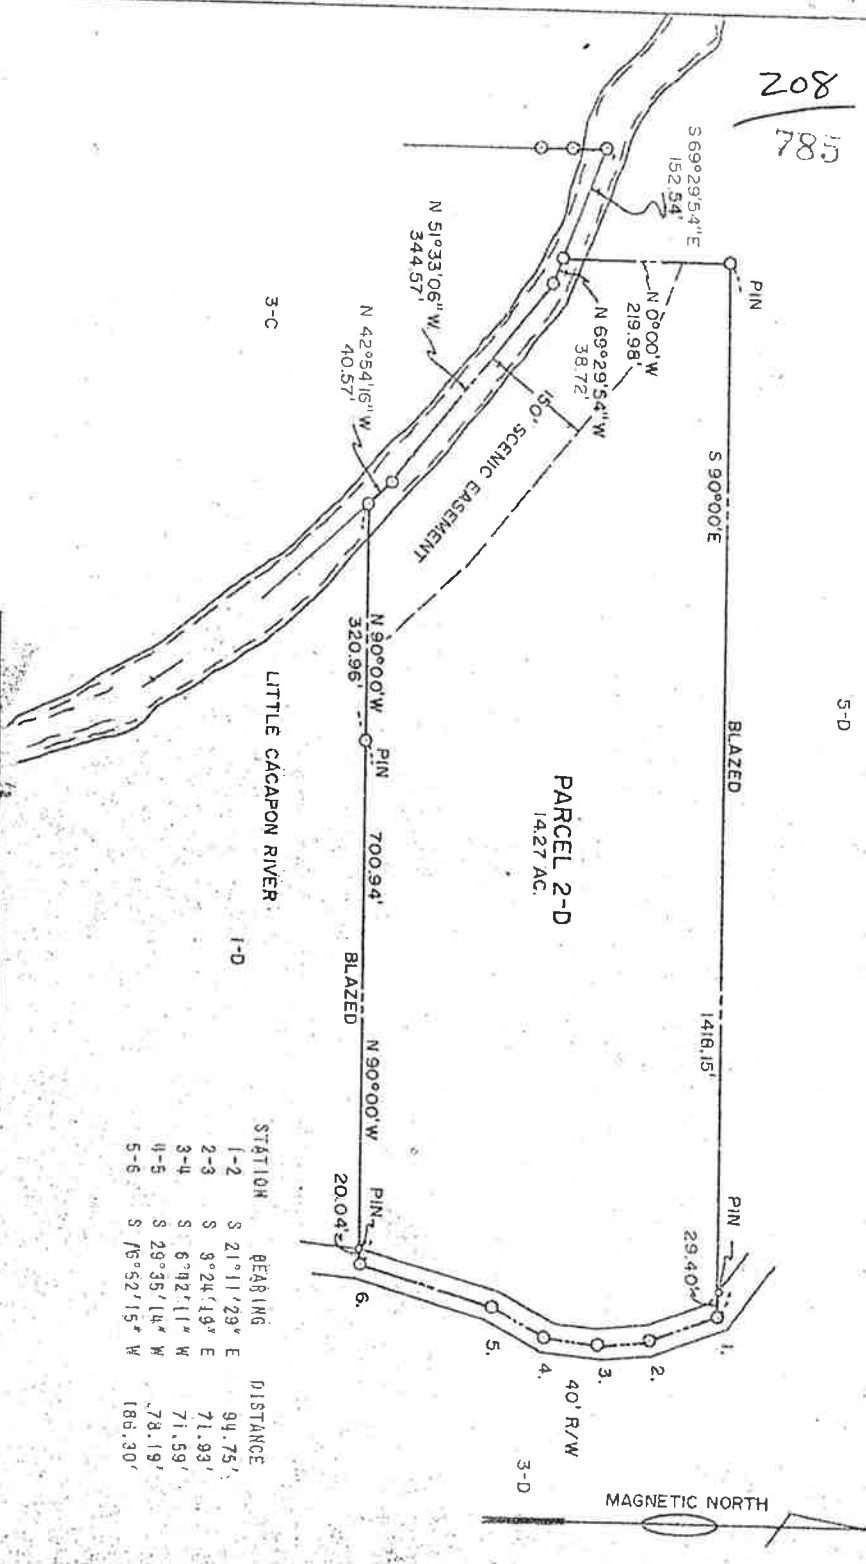

STATION	BEARING	DISTANCE
1-2	S 21°11'29" E	94.75'
2-3	S 8°24'19" E	71.93'
3-4	S 6°42'11" W	71.59'
4-5	S 29°35'14" W	78.19'
5-6	S 76°52'15" W	185.30'

STATE OF WEST VIRGINIA, County of Hampshire, to-wit:

Be it remembered that on the 23rd day of October, 1974, at 2:29 P M., this Certificate of Sale & Plat was presented in the Clerk's Office of the County Court of said County and with the certificate thereto annexed, admitted to record.

Attest Mark O. Shaylor Clerk
County Court, Hampshire County, W. Va.