




"FLOOD FLOOD HAZARD MAP" 15125002000
DATED SEPTEMBER 24, 2007, SHOWS
THIS PROPERTY OUT OF FLOOD ZONE.

THIS PLAT IS MADE FOR THE SOLE USE AND
BENEFIT OF THE PERSONS NAMED HEREIN.
THIS PLAT ASSURES NO LIABILITY TO
PERSONS NOT NAMED HEREIN AND ANY USE
BY UNRELATED PARTIES WILL BE DONE AT
THEIR OWN RISK.

THE FIELD DATA UPON WHICH THIS MAP OR PLAT IS BASED
HAS A CLOSURE PRECISION OF 1" IN 20,000 FEET, AND AN
ANGULAR ERROR OF 05" PER ANGULAR POINT, AND WAS
ADJUSTED USING THE CLOSEST SQUARE.
A TOPCON GTS 343 TOTAL STATION WAS USED FOR THIS
SURVEY.

THIS MAP OR PLAT HAS BEEN
CALCULATED FOR CLOSURE AND IS
FOUND TO BE ACCURATE WITHIN 1" IN
100,000 FEET.

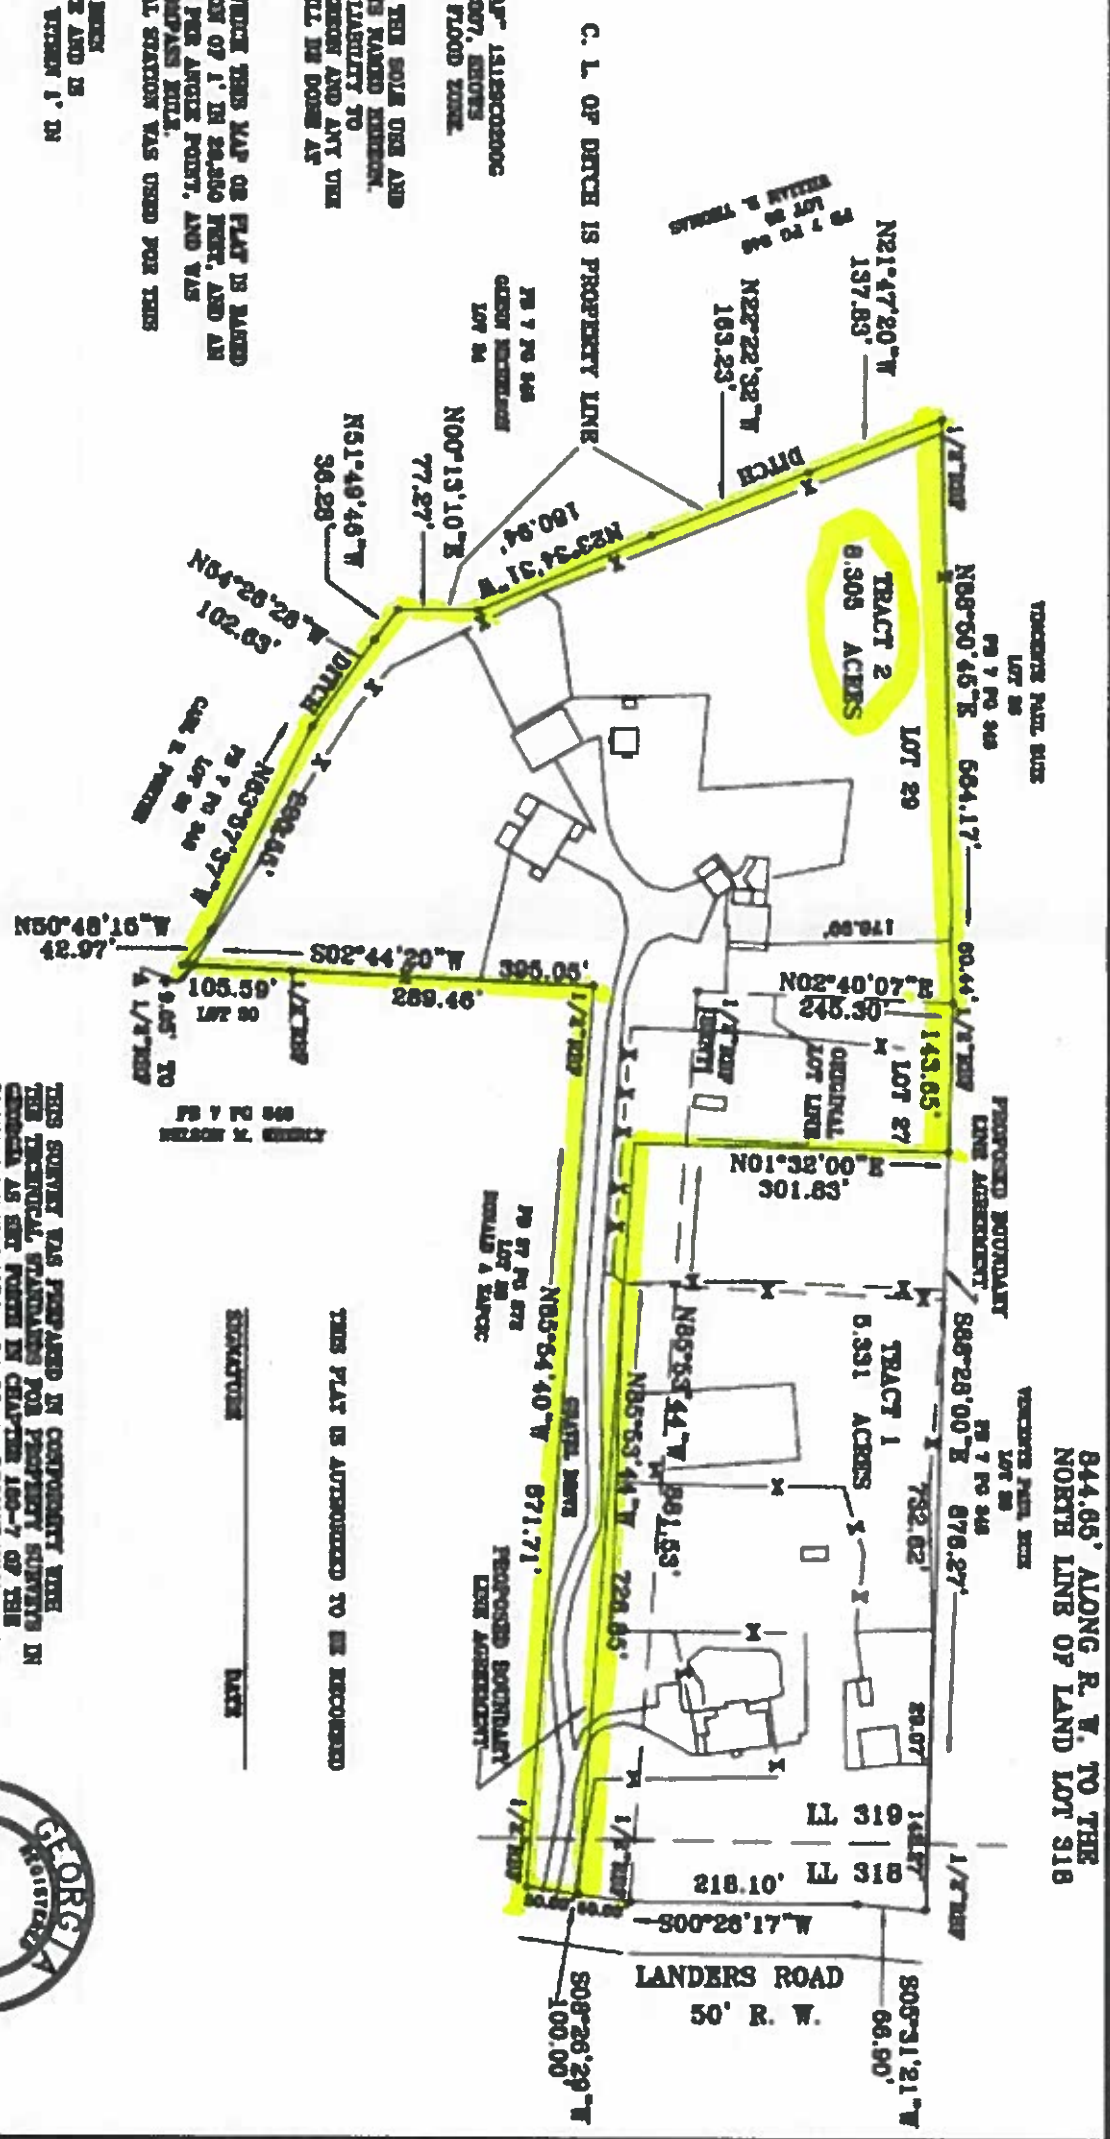

THIS SURVEY WAS PREPARED IN CONFORMANCE WITH
THE TECHNICAL STANDARDS FOR PROPERTY SURVEYS IN
GEORGIA AS SET FORTH IN CHAPTER 160-7 OF THE
RULES OF THE GEORGIA BOARD OF REGISTRATION FOR
PROFESSIONAL ENGINEERS AND LAND SURVEYORS AND SET
FORTH IN THE GEORGIA PLAT ACT O.C.G.A. 16-6-67.

THIS PLAT IS AUTHORIZED TO BE RECORDED

BOOK _____ DATE _____



KNIGHT & KNIGHT LAND SURVEYORS, LLC.
116 CENTER ROAD S.E.
CARTERSVILLE, GEORGIA 30121
PHONE: (770) 382-7075 or (770) 382-5525
EMAIL: knightsurveyors@gmail.com

BOUNDARY SURVEY FOR:
TRACT 1
SCOTT G. DREXLER
TRACT 2
DAVID A. & SUZZANNE M. MCCORKLE
LOCATED IN LAND LOTS 318 & 319,
22ND, DISTRICT 2ND, SECTION,
BARTOW COUNTY, GEORGIA

REVISIONS			
NO.	DATE	DESCRIPTION	BY
1	11/14/2013	1	
DATE OF FIELD WORK: 10/06/2013			
DATE OF PLAT: 11/14/2013			
SHEET 1 OF:			
1			