
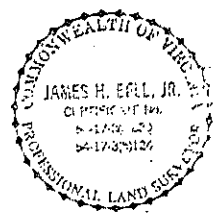


CURVE DATA
Δ = 4° 38' 09"
R = 1884.86'
T = 76.29'
L = 152.50'
C = 564° 07' W
152.46'

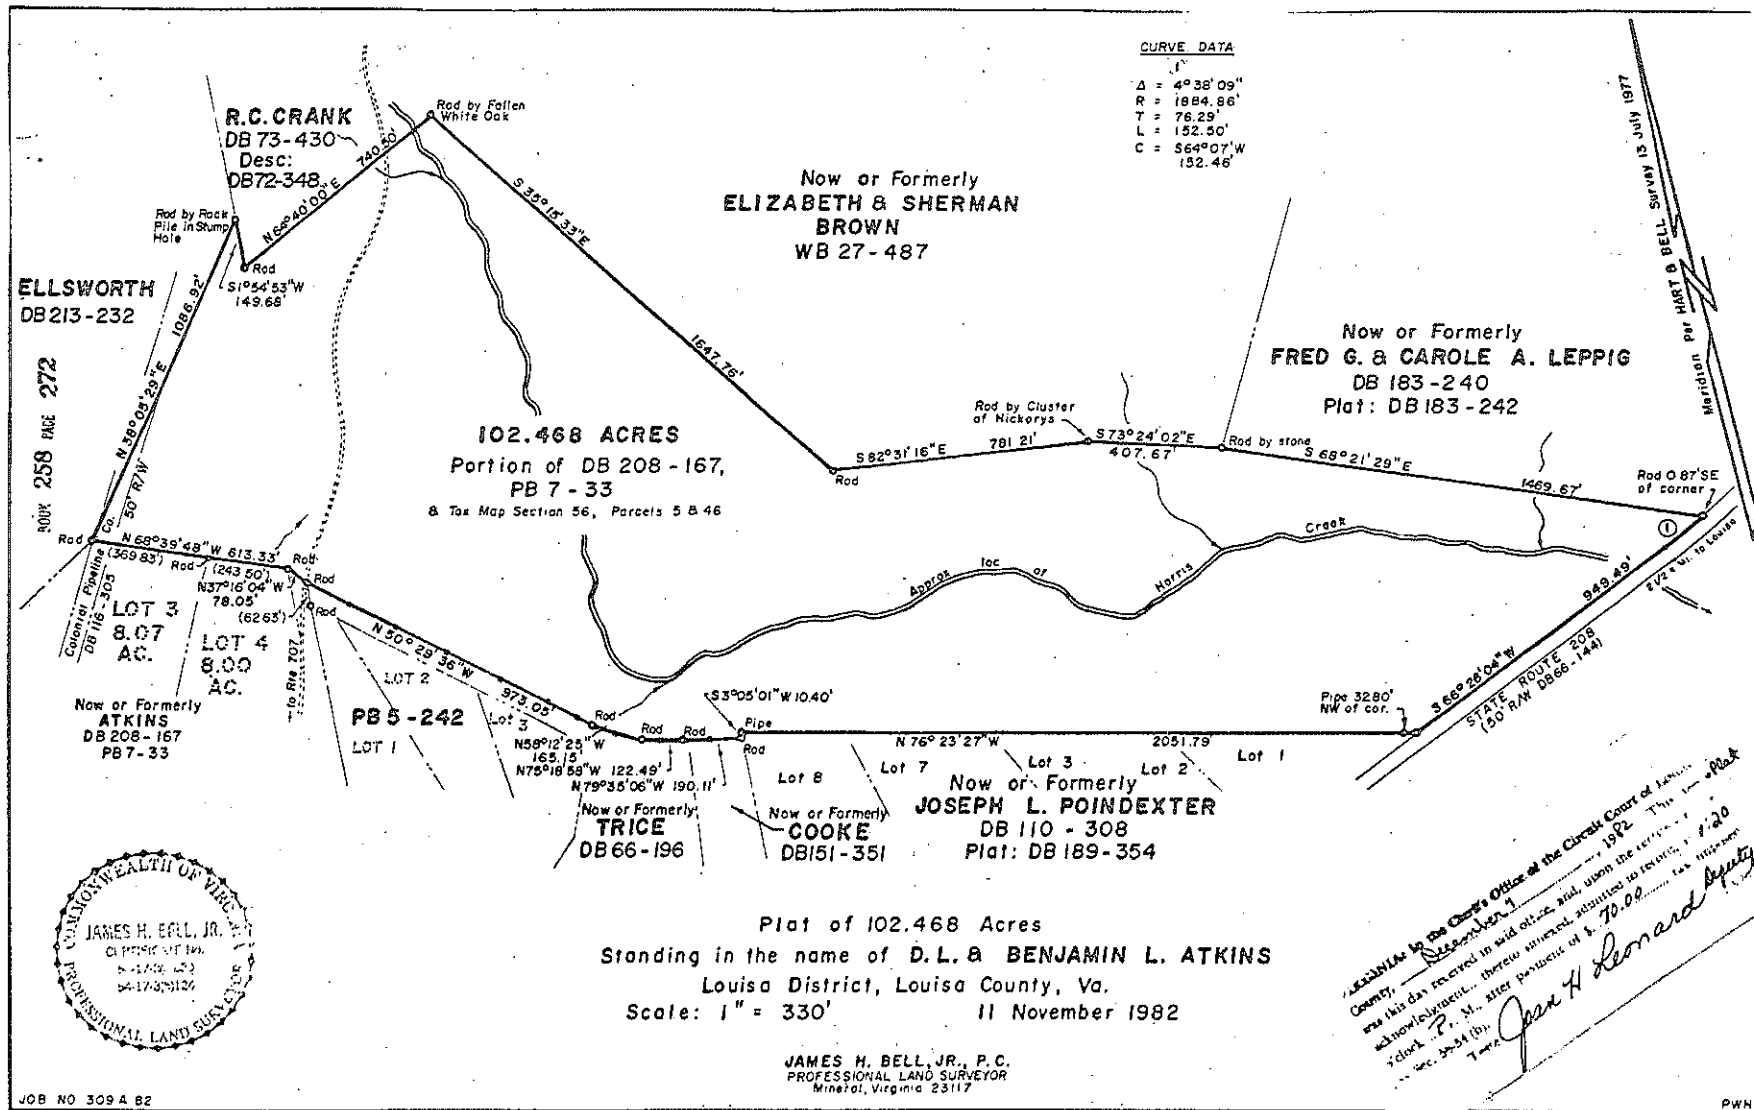

Plat of 102.468 Acres
Standing in the name of D.L. & BENJAMIN L. ATKINS
Louisa District, Louisa County, Va.
Scale: 1" = 330'
11 November 1982

JAMES H. BELL, JR., P.C.
PROFESSIONAL LAND SURVEYOR
Mineral, Virginia 23117

RECORDED IN THE CLERK'S OFFICE OF THE CIRCUIT COURT OF LOUISA COUNTY, VIRGINIA, ON 11 November 1982. This is a true and correct copy of the original as the same was submitted to the Clerk's Office for recording. P. M. after payment of \$ 70.00 fee thereon. J. H. Leonard, Jr. JWS

PWH