


Hampshire Parcel Viewer

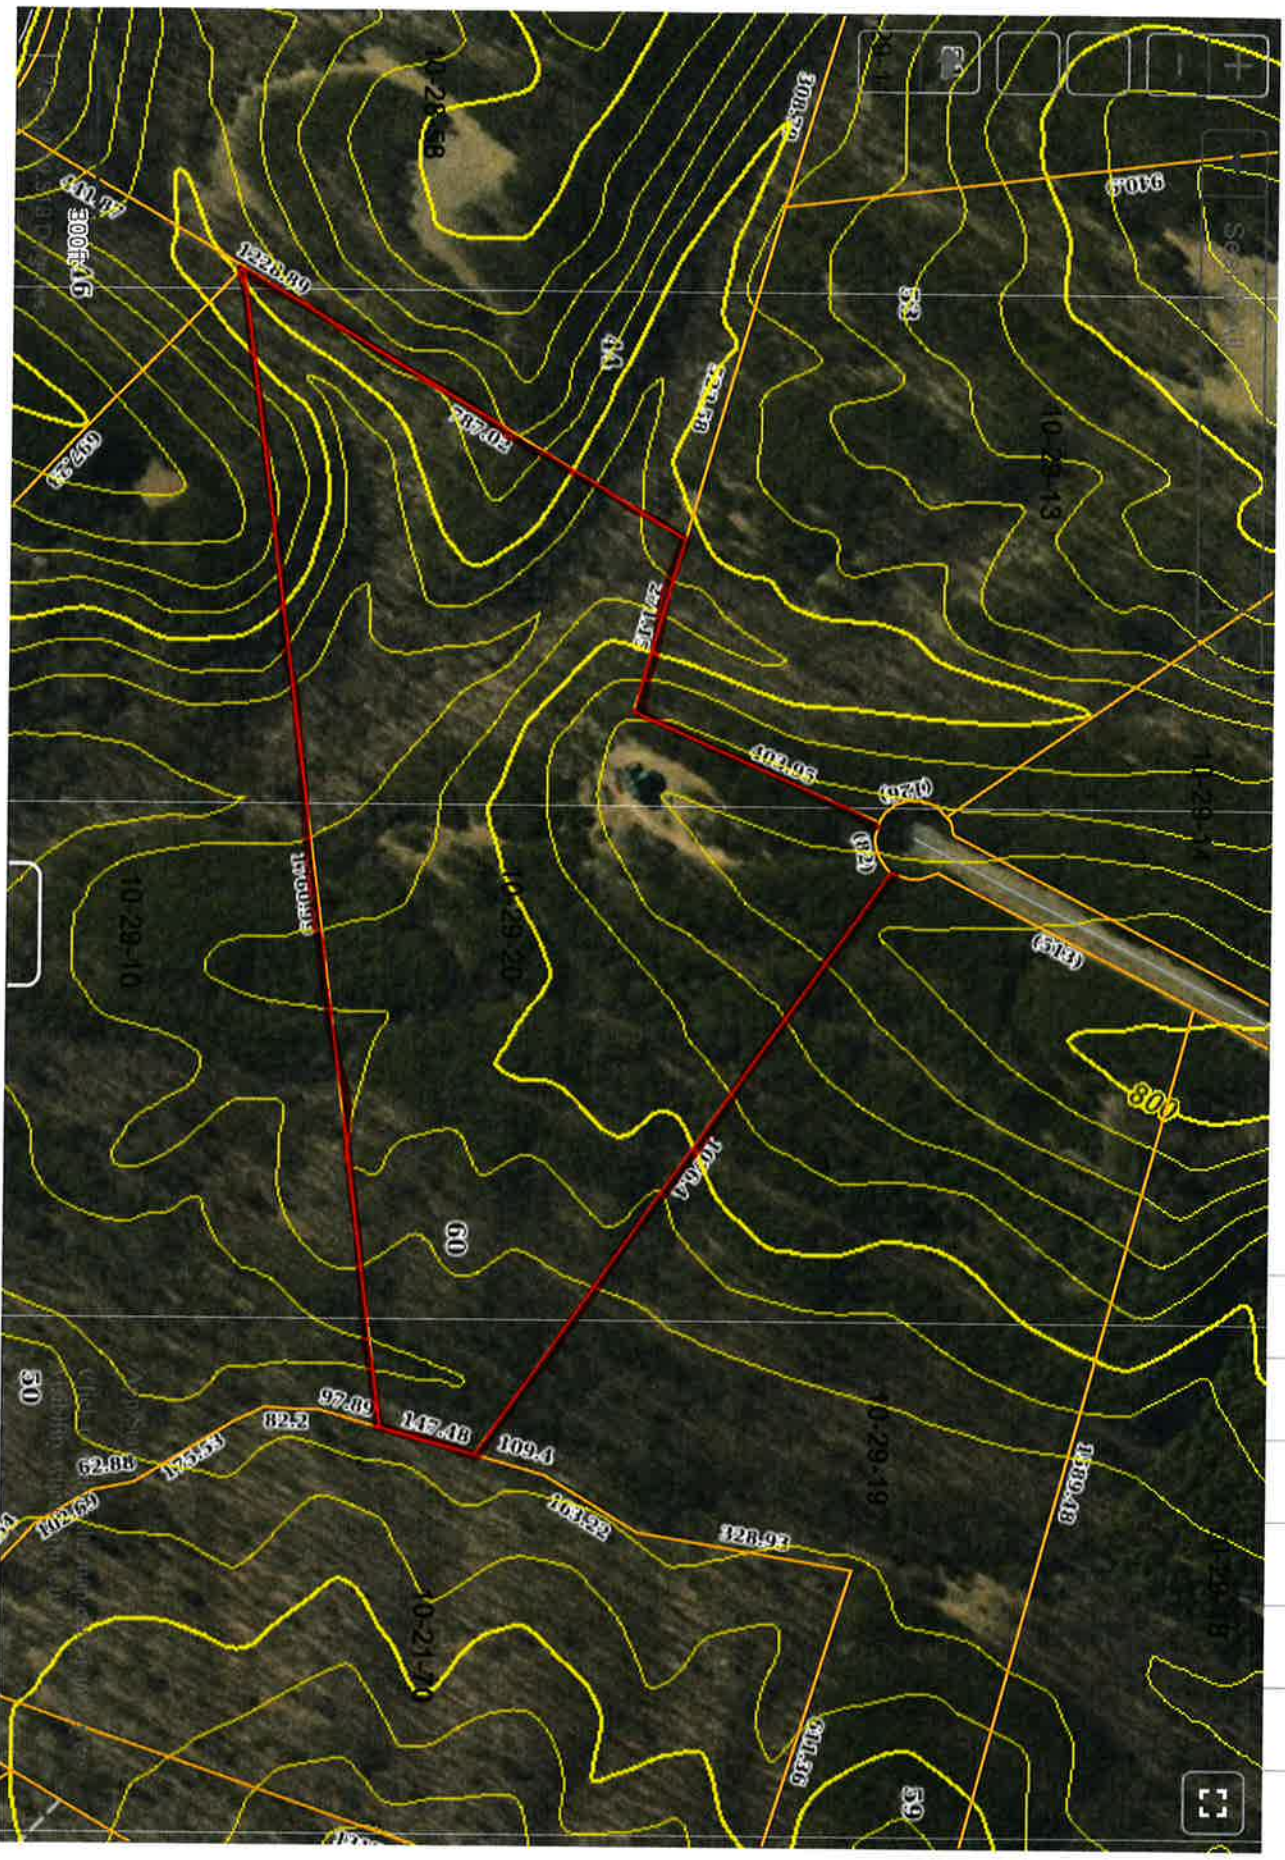

West Long. 78°39'25"

Top 29-06
Jeff Green Survey
1593

SPRING VIEW DRIVE
60' Road R/W

WV HUNTER, LLC
DB 436-638
Mountain Air Sub.
Phase 4

EXEMPT
From The Hampshire County
Subdivision Ordinance
No 27 B Date April 8 05
Hampshire County Planning Committee

WV HUNTER, LLC
DB 436-638
Mountain Air Sub.
Phase 4

Exterior Boundary Cods
Lots 50 & 51

120	S 19°33'11" W	318.83'
161	S 41°18'11" W	163.72'
162	S 11°11'43" W	83.20'
163	S 15°48'01" E	50.12'

3e 038
WV
Page
33

I CERTIFY THAT THE INFORMATION
CONTAINED ON THIS PLAT IS, TO
THE BEST OF MY KNOWLEDGE,
CORRECT, AND IN ACCORDANCE
WITH THE LAWS OF THIS STATE
GOVERNING THE PROFESSION OF
LAND SURVEYING.



Curtis E. Keplinger
115 E. KEPLINGER, P.O. BOX 510
L & W ENTERPRISES, INC.

STATE OF WEST VIRGINIA, Hampshire County Commission Clerk's Office April 9, 2005 1:26 PM
The foregoing instrument, together with the certificate of its acknowledgment, was this day presented in said office
and admitted to record.

Sharon H. Link
Clerk

