


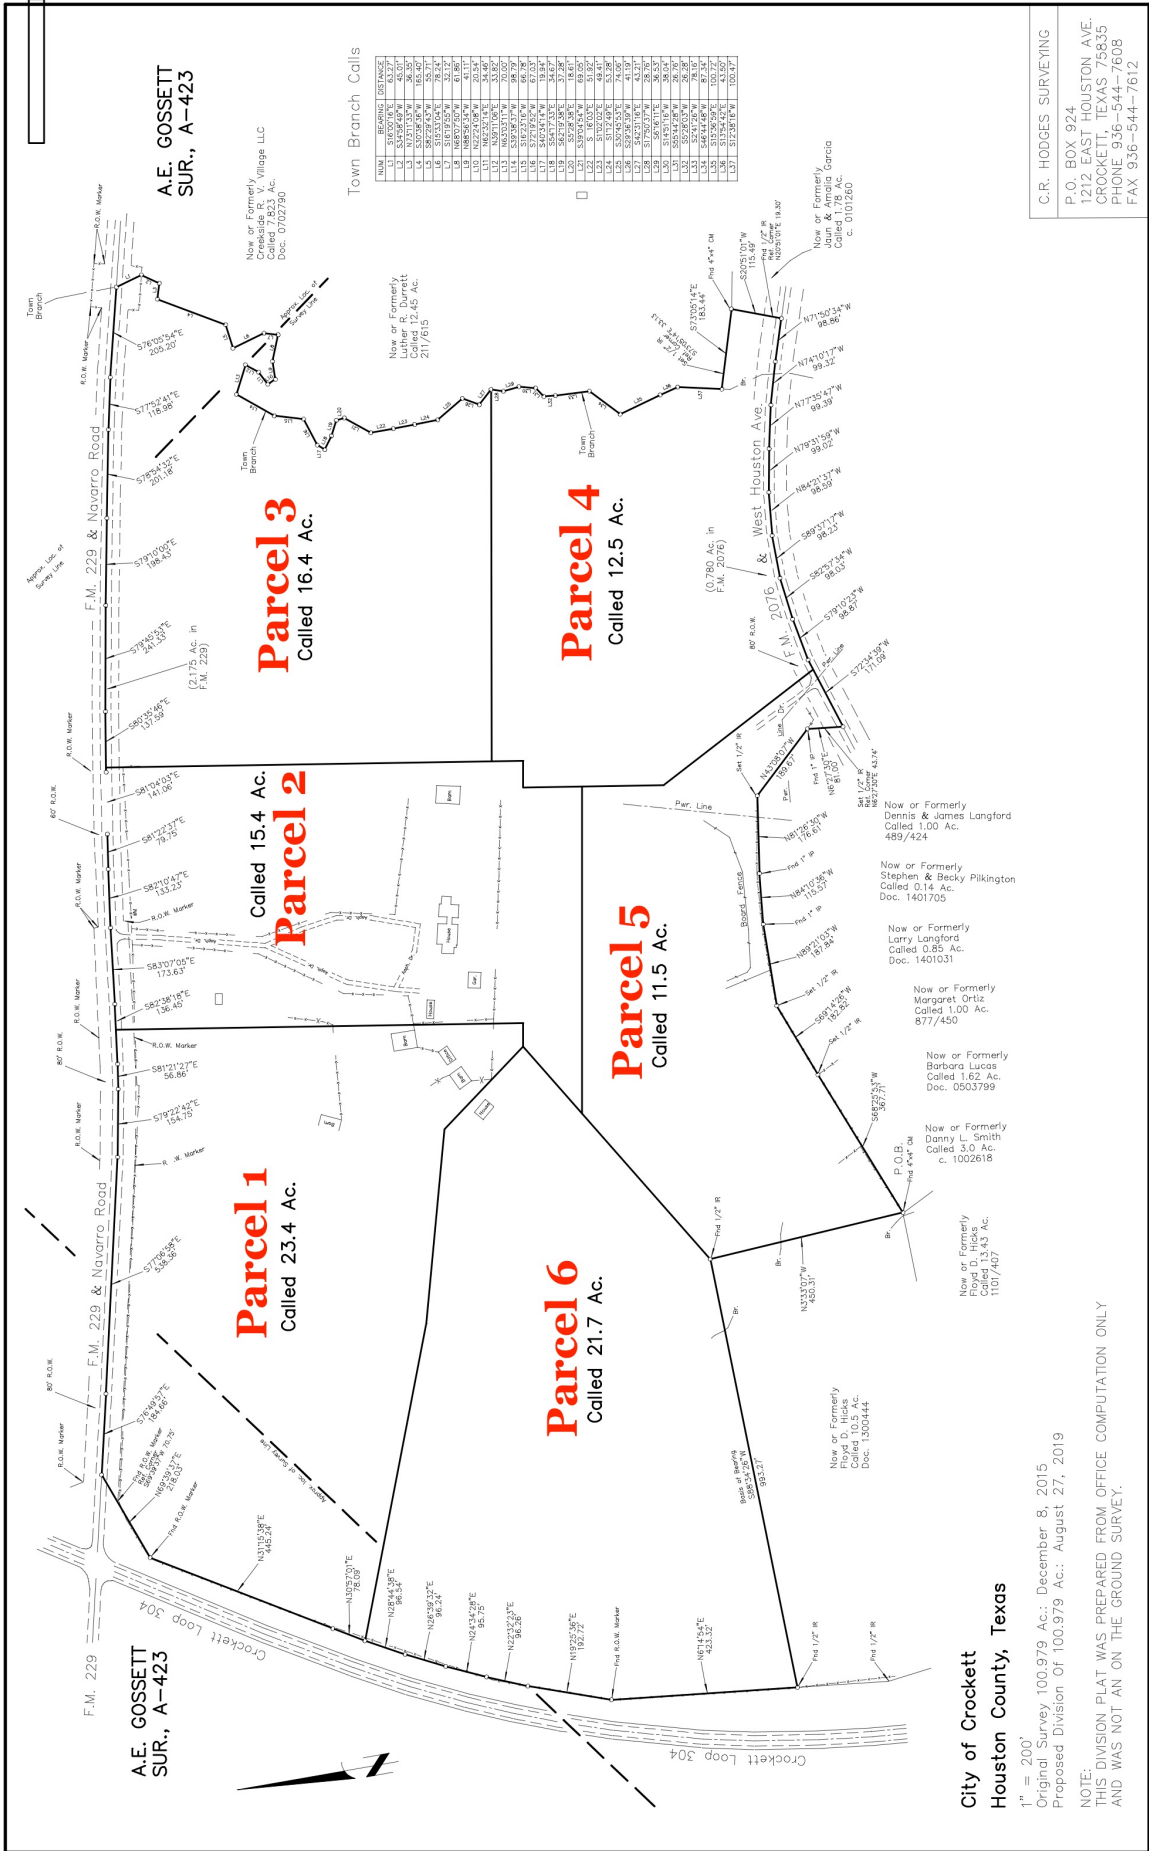

Houston County, Texas

1" = 200'
Original Survey 100.979 Ac.; December 8, 2015
Proposed Division Of 100.979 Ac.; August 27, 2019

NOTE:
THIS DIVISION PLAT WAS PREPARED FROM OFFICE COMPUTATION ONLY
AND WAS NOT AN ON THE GROUND SURVEY.

C.R. HODGES SURVEYING
P.O. BOX 924
1212 EAST HOUSTON AVE.
CROCKETT, TEXAS 75835
PHONE 936-544-7608
FAX 936-544-7612