

BEING THE SAME LAND THAT HARLEY G. COSNER, DORIS P. COSNER, ET. ALB
CONVEYED TO EDWARD V. AND SHERREE L. PICKFORD BY DEED DATED
DECEMBER 18, 1986 AND RECORDED IN THE OFFICE OF THE CLERK OF
GRANT COUNTY, WV IN DEED BOOK 150 AT PAGE 655.

SURVEYED BY L & W ENTERPRISES, INC. OF PETERSBURG, WV
IN DECEMBER 1986 TO MARCH 1987. PLAT DRAWN MARCH 27, 1987
BY DAVID W. JOPLING.

SIGNED: David W. Jopling
DAVID W. JOPLING

SUPERVISED: Curtis E. Keplinger
CURTIS E. KEPLINGER LLS-518

REVISED JULY 10, 1987



07° 40' W DEC.
GRANT COUNTY MARI.
PETERSBURG, WEST VIRGINIA
MARCH 1988

ALVA COSNER
DB 136/115

WESTERN
MARYLAND
CO. DB 72/226


E. KITZMILLER
DB 95/660

A. COSNER
DB 36/239

NOTE: LOT 1, Includes 0.078 Ac.
Right-of-Way (DB 95/488), and
0.273 Ac. Right-of-Way of Sec.
Route 50/3. 4"x 8" 3' stone

Deed BK 161
Pg 655

R. RIPPEY
DB 74/298

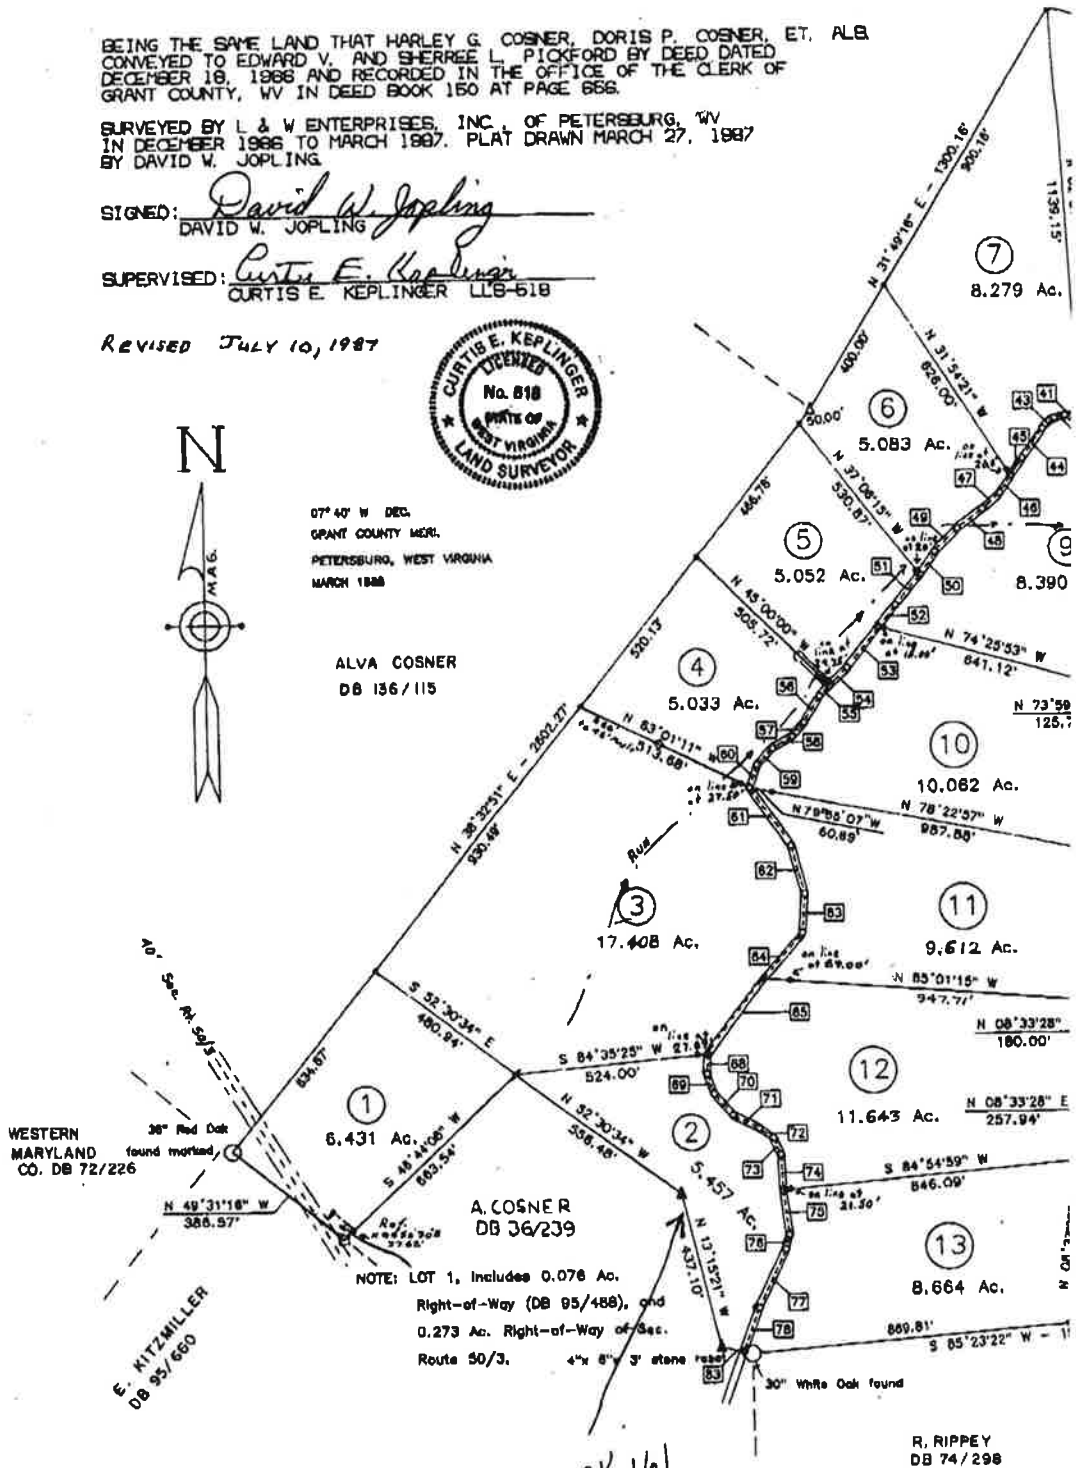

Tasks

Layers **Selection** **Value** **1** **▼**

Attribute	Value
dist	.05
map	Centerline
pid	Hydro
pid	206
pid	Property
pid	42
pid	Parcels
parid	05 2060008000000
dmp	5-206-8-2 COUNTY
own1	KARCEWSKI THOMAS M
own2	8 EASEMENT
nbhd	0050 LOT-LINE
owneraddr	4252 BRUARD RD
situsaddr	OFF RT 931 LOOK
cityname	MIDDLETOWN
legal1	5.45 AC LOT
legal2	SUGAR GROVE FARM
legal3	CENTERLINE
book	161
page	655



1 feature(s) selected on 1 layer(s)
1: 2256.9944

- Attributed by **MapInfo Annotation**
- PID200**
 - PID400**
 - Anno200**
 - Anno400**
 - Acres400**
 - Base**
 - Adjacent Counties**
 - Garrett**
 - Grant**
 - Hampshire**
 - Hardy**
 - Mineral**
 - Pendleton**

Search results

- Task List**

Name	Parcel ID
KARCEWSKI THOMAS M &	05 2060008000000