


Kabre, LLC
5028 / 449

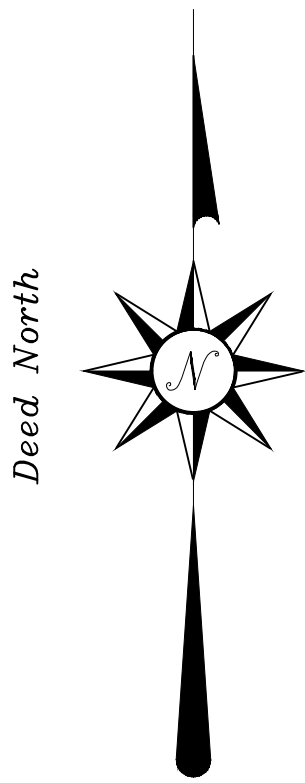

Lot 78

Lot 88

Kabre, LLC
4893 / 282

tax map no. 99-02-10.4
Thomas Francis
and
Jessica Francis
4776 / 469

Survey By
John D. Plumley, L.S.
Dated August 23, 1996

Lot 1
Area = 10.00± Acres
435611.837± Sq. Feet
to be conveyed

Joshua J. Neugebauer
and
Jessica N. Piazza
5220 / 818

Lot 2
Area = 2.12± Acres
92329.068± Sq. Feet
to be combined with other
lands of Francis to the south

tax map no. 99-02-10.2
Thomas Francis
and
Jessica Francis
4647 / 328

MacClenithen Road

N.Y.S. Route 173 (Seneca Turnpike)

Onondaga County Health Department

approved by: _____ Date: _____

Town of Manlius

Codes Enforcement Officer: _____ Date: _____

Owners signatures:

Thomas H. Francis _____ Date: _____

Jessica Francis: _____ Date: _____

Legend:

- - existing 5/8" iron re-rod set per our survey (see map reference)
- - existing 5/8" iron re-rod
- stone wall or ruins
- X- existing wire fence or ruins

Map Reference:

Survey Map of Part of Military Lot No. 88, Town of Manlius, Onondaga County,
New York prepared by J.D. Plumley Land Surveying on August 23, 1996.

Survey Map of Part of
Francis Property

Part of Military Lot 88

Town of Manlius

Onondaga County, New York

J.D. Plumley Land Surveying
63 Main Street, P.O. Box 323
Camden, New York 13316
(315) 245-3355

Date: June 15, 2017
Scale: 1" = 60'
File No.: 96.051-3
Drawn By: W.R.R.