


7/16" OSB W/ 1/2"
GYPSUM OVER THIS SIDE

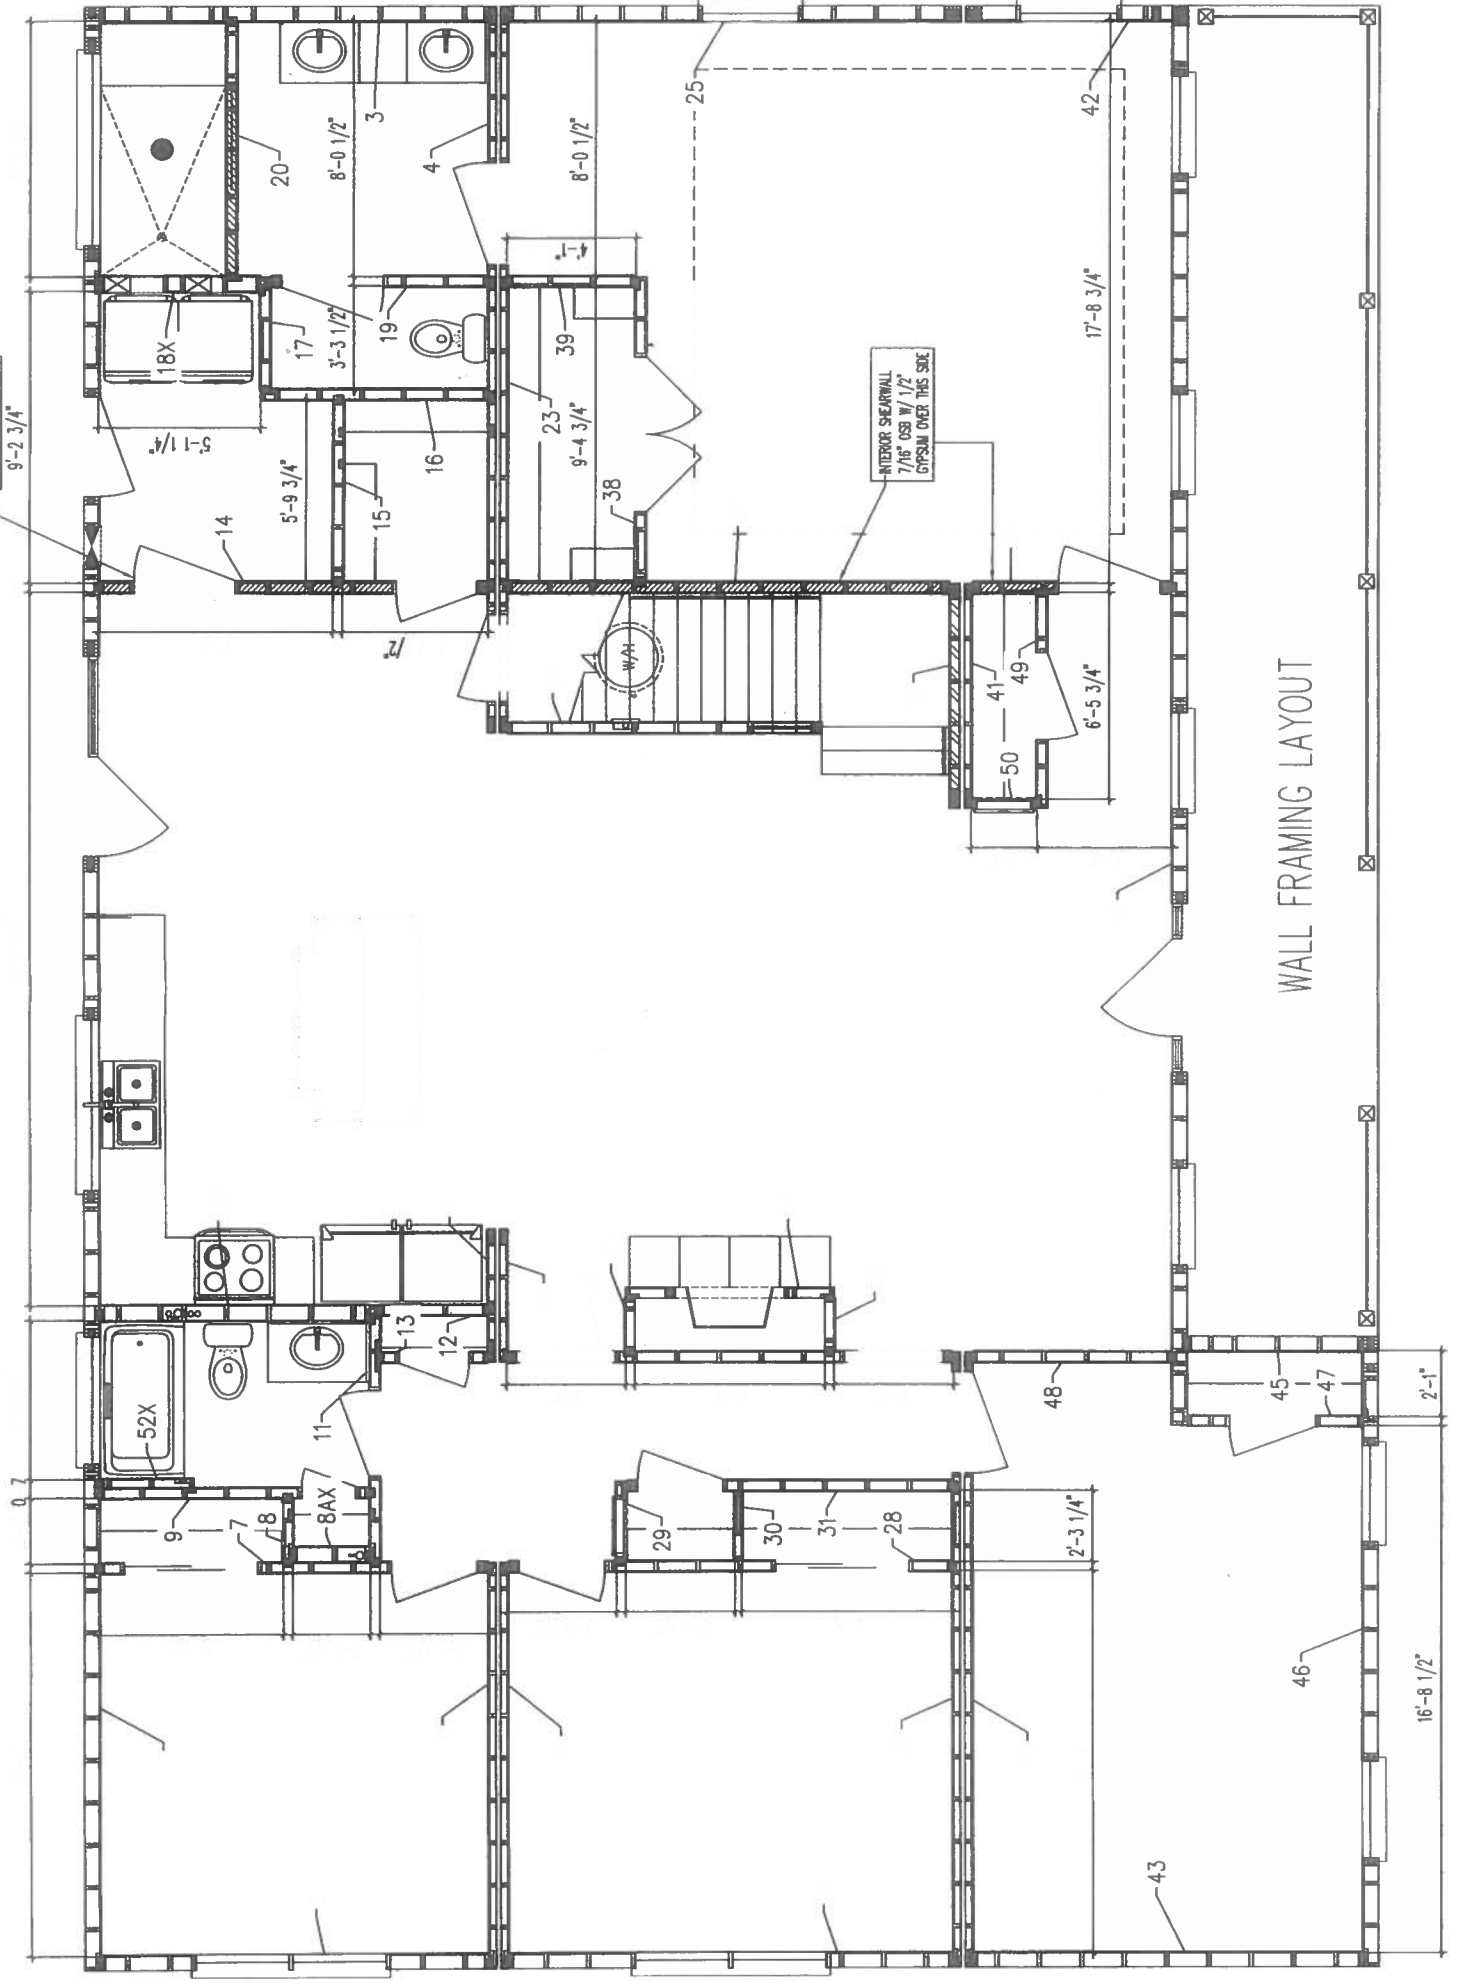

WALL FRAMING LAYOUT