


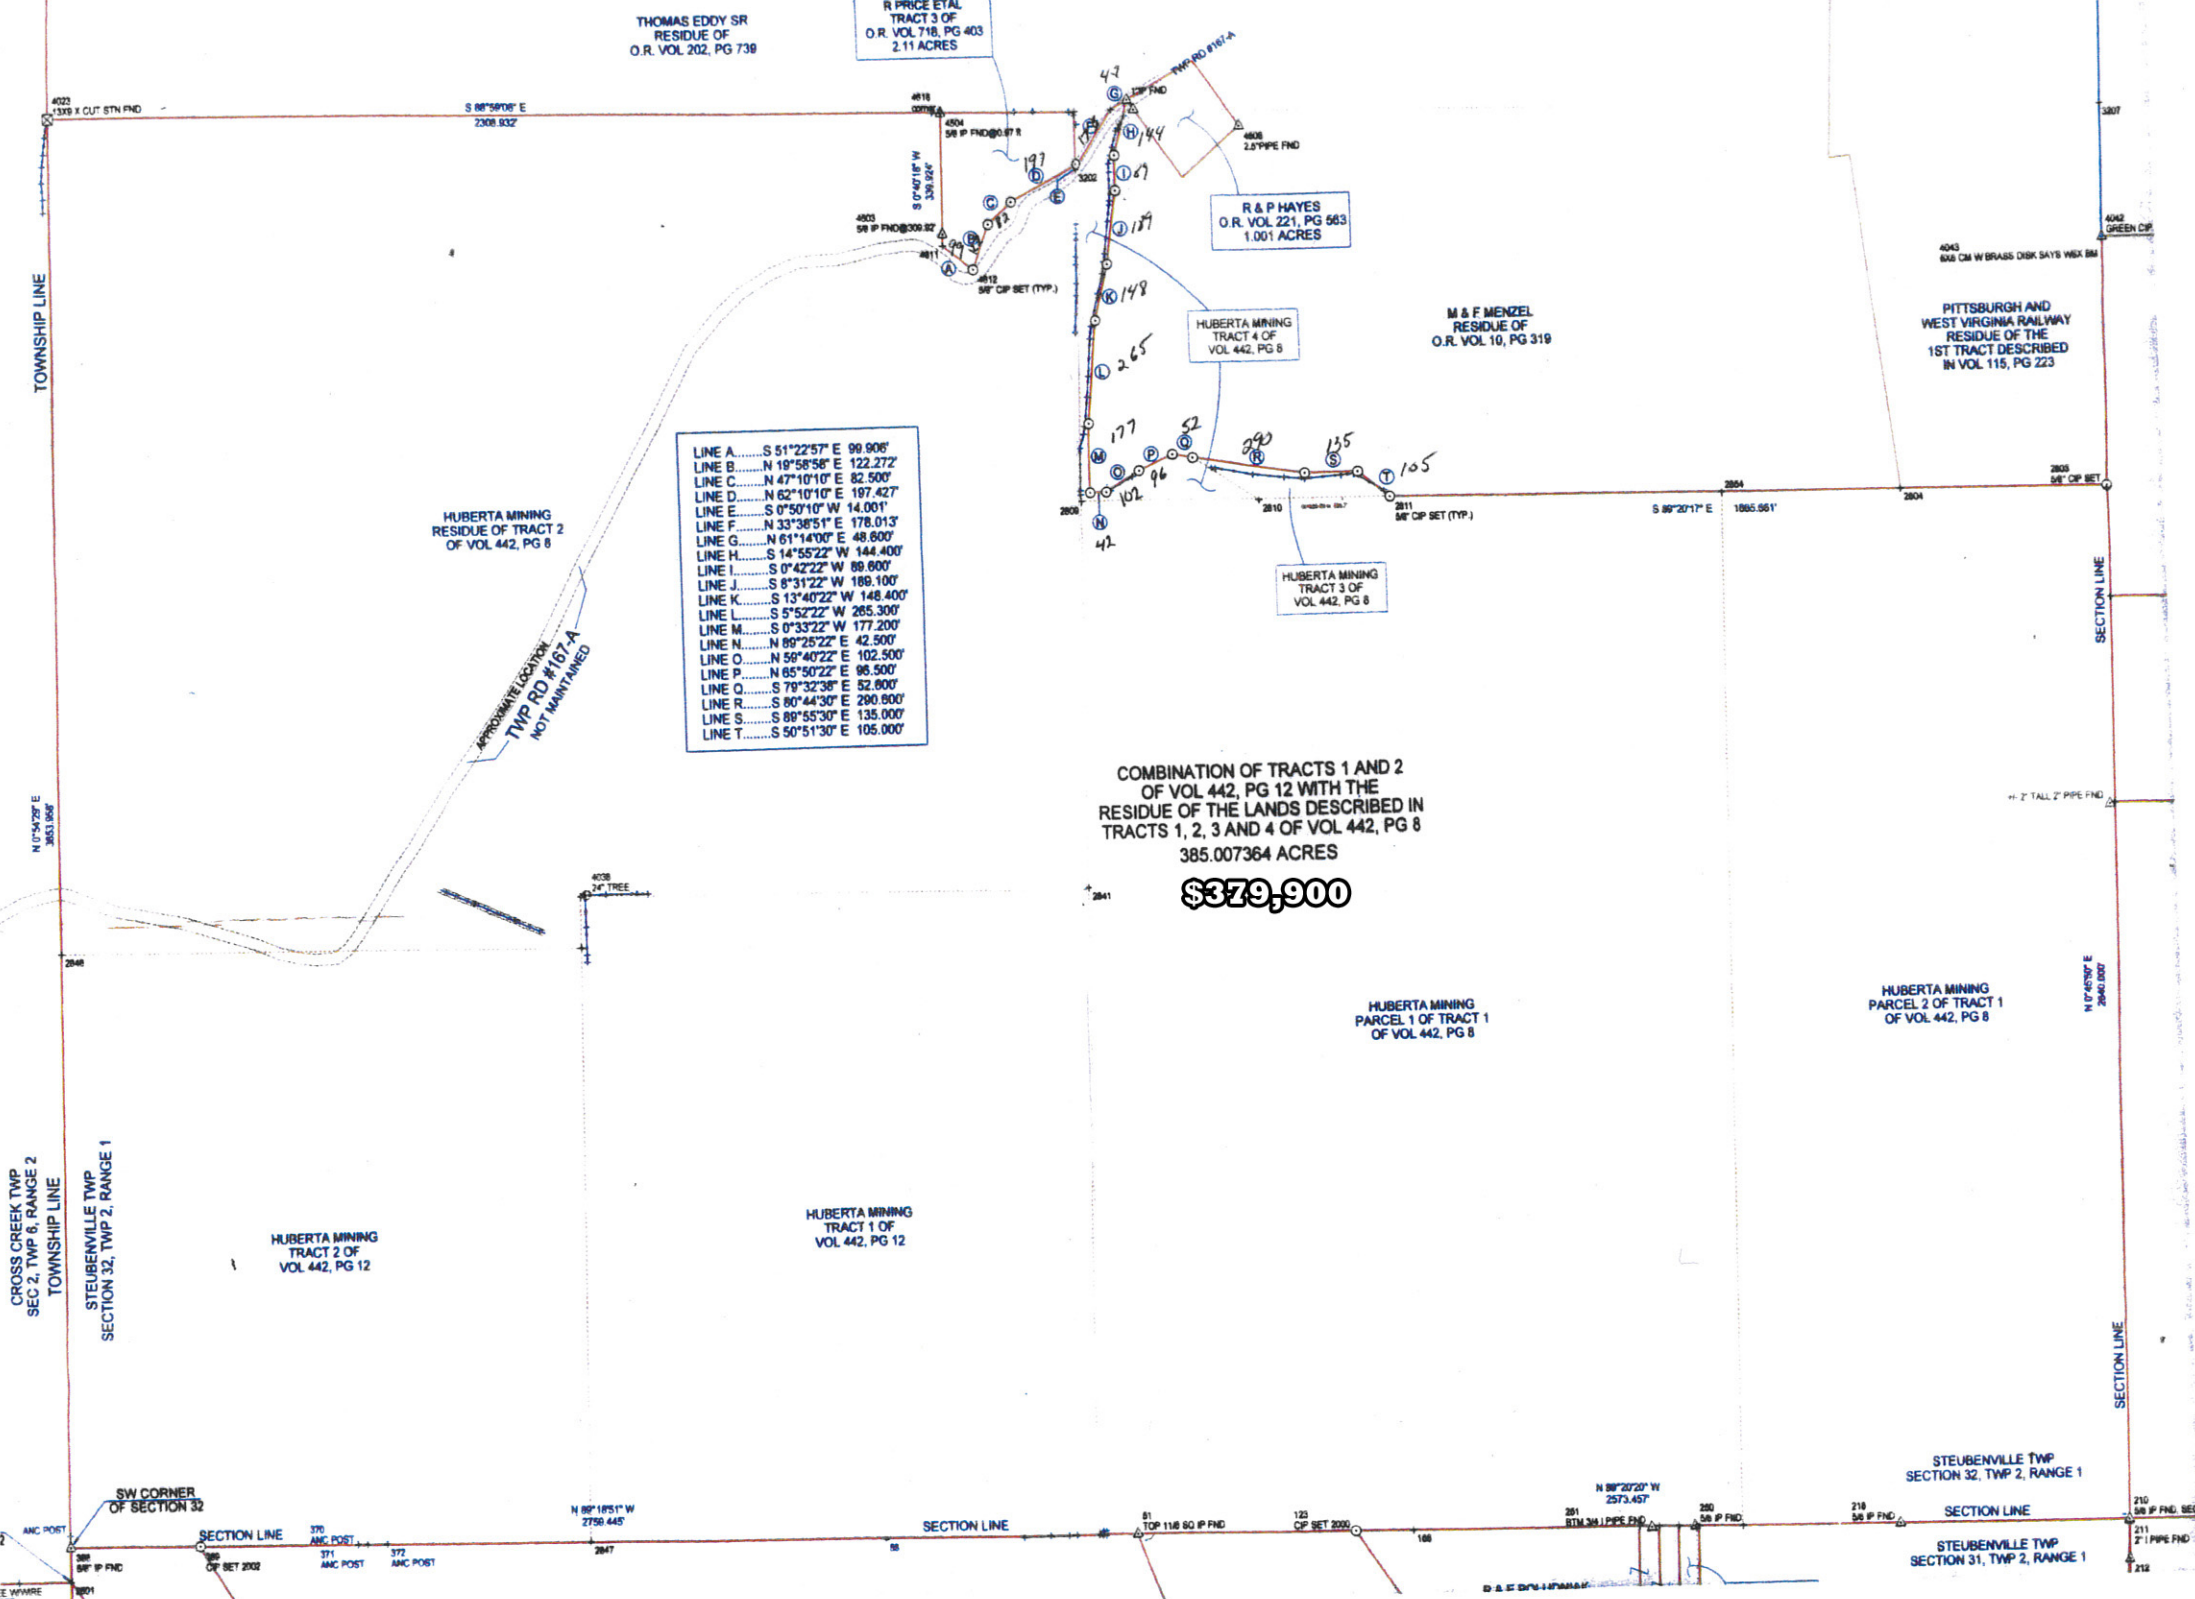

THOMAS EDDY SR
RESIDUE OF
O.R. VOL 202, PG 739

R PRICE ETAL
TRACT 3 OF
O.R. VOL 718, PG 403
2.11 ACRES

R & P HAYES
O.R. VOL 221, PG 563
1.001 ACRES

M & F MENZEL
RESIDUE OF
O.R. VOL 10, PG 319

PITTSBURGH AND
WEST VIRGINIA RAILWAY
RESIDUE OF THE
1ST TRACT DESCRIBED
IN VOL 115, PG 223

HUBERTA MINING
RESIDUE OF TRACT 2
OF VOL 442, PG 8

HUBERTA MINING
TRACT 4 OF
VOL 442, PG 8

HUBERTA MINING
TRACT 3 OF
VOL 442, PG 8

HUBERTA MINING
PARCEL 2 OF TRACT 1
OF VOL 442, PG 8

HUBERTA MINING
PARCEL 1 OF TRACT 1
OF VOL 442, PG 8

LINE A.....	S 51°22'57" E	99.906'
LINE B.....	N 19°58'56" E	122.272'
LINE C.....	N 47°10'10" E	82.500'
LINE D.....	N 62°10'10" E	197.427'
LINE E.....	S 0°50'10" W	14.001'
LINE F.....	N 33°38'51" E	178.013'
LINE G.....	N 61°14'00" E	48.800'
LINE H.....	S 14°55'22" W	144.400'
LINE I.....	S 0°42'22" W	89.600'
LINE J.....	S 8°31'22" W	189.100'
LINE K.....	S 13°40'22" W	148.400'
LINE L.....	S 5°52'22" W	265.300'
LINE M.....	S 0°33'22" W	177.200'
LINE N.....	N 89°25'22" E	42.500'
LINE O.....	N 58°40'22" E	102.500'
LINE P.....	N 65°50'22" E	96.500'
LINE Q.....	S 79°32'38" E	52.600'
LINE R.....	S 80°44'30" E	290.800'
LINE S.....	S 89°55'30" E	135.000'
LINE T.....	S 50°51'30" E	105.000'

COMBINATION OF TRACTS 1 AND 2
OF VOL 442, PG 12 WITH THE
RESIDUE OF THE LANDS DESCRIBED IN
TRACTS 1, 2, 3 AND 4 OF VOL 442, PG 8
385.007364 ACRES

\$379,900

HUBERTA MINING
TRACT 2 OF
VOL 442, PG 12

HUBERTA MINING
TRACT 1 OF
VOL 442, PG 12

CROSS CREEK TWP
SEC 2, TWP 6, RANGE 2
TOWNSHIP LINE

STUBENVILLE TWP
SECTION 32, TWP 2, RANGE 1

STUBENVILLE TWP
SECTION 32, TWP 2, RANGE 1

STUBENVILLE TWP
SECTION 31, TWP 2, RANGE 1