



Hampshire Parcel Viewer

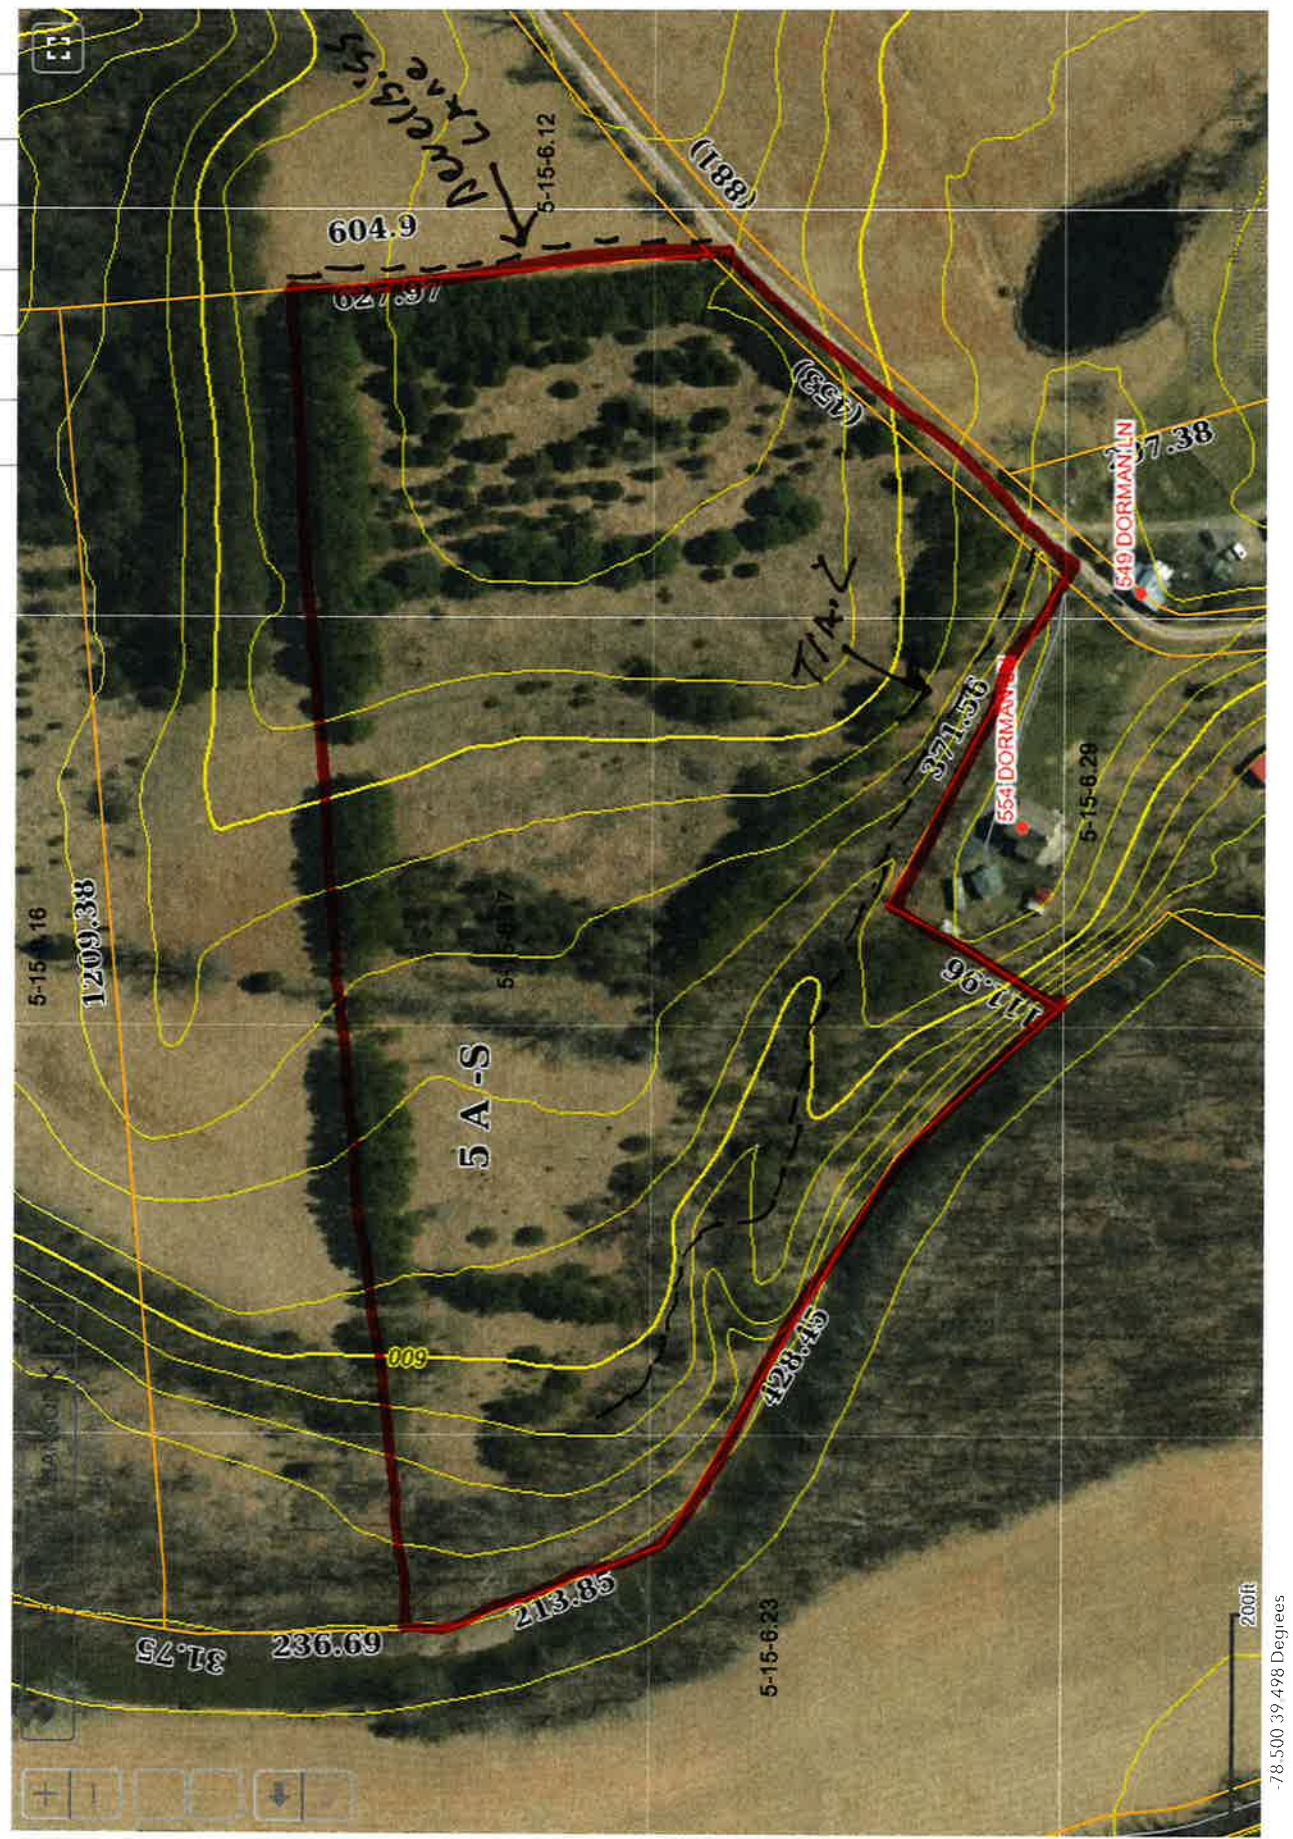

MAGNETIC NORTH

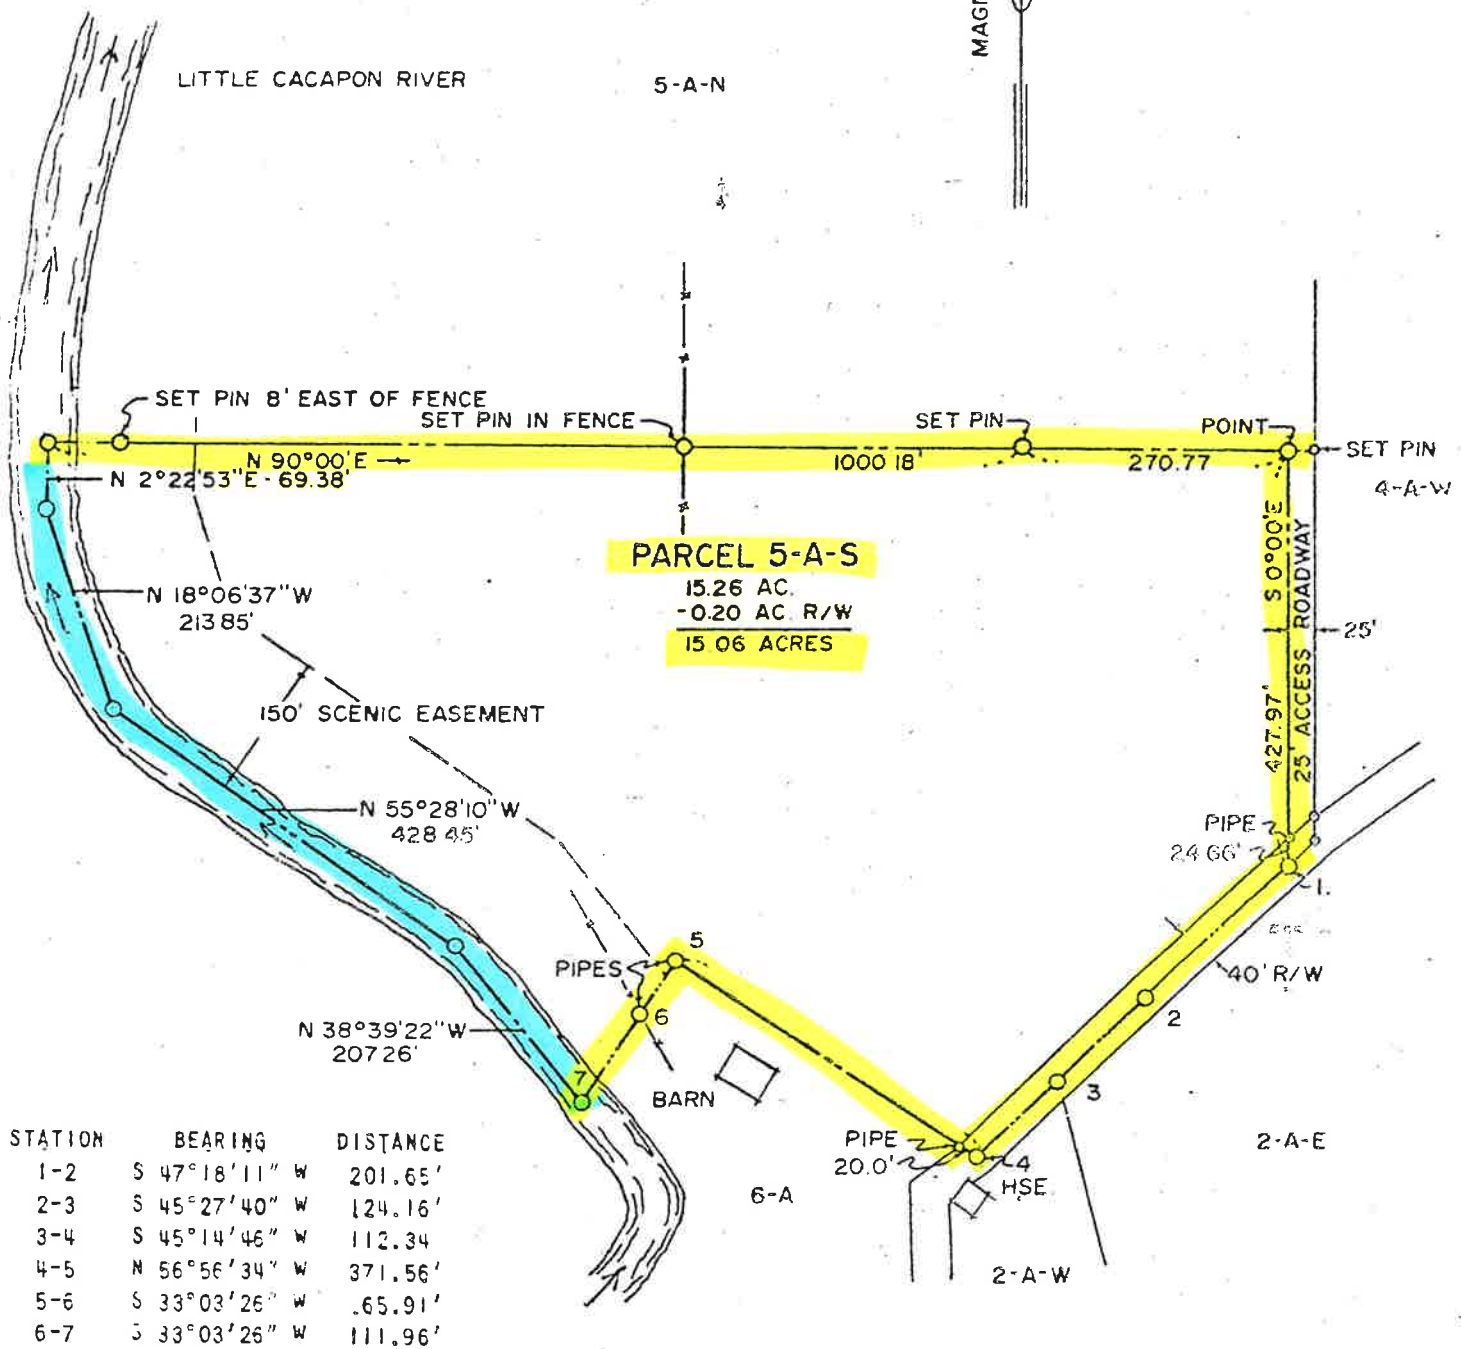

NOTE: REVISED DEC. 7, 1976

CHRISTINA'S WORLD II, INC.

PARCEL 5-A-S

GORE DIST

SCALE 1"=200'

BEARINGS
MAGNETIC

SURVEYED BY

MARK O SHAYLOR

304 MAIN ST.

TOWANDA, PA. 18848

W VA LICENSE NO. 270

HAMPSHIRE CO
W VA

APRIL 3, 1973

DRAWN BY

M. O. S.

STATE OF WEST VIRGINIA, County of Hampshire, to-wit:

Be it remembered that on the 17th day of September 1979, at 11:21 A M.,
 this Deed & Plat was presented in the Clerk's Office of the County Commission of said County
 and with the certificate thereto annexed, admitted to record.

Attest

Nancy C. Zeller

Clerk

County Commission, Hampshire County, W. Va.