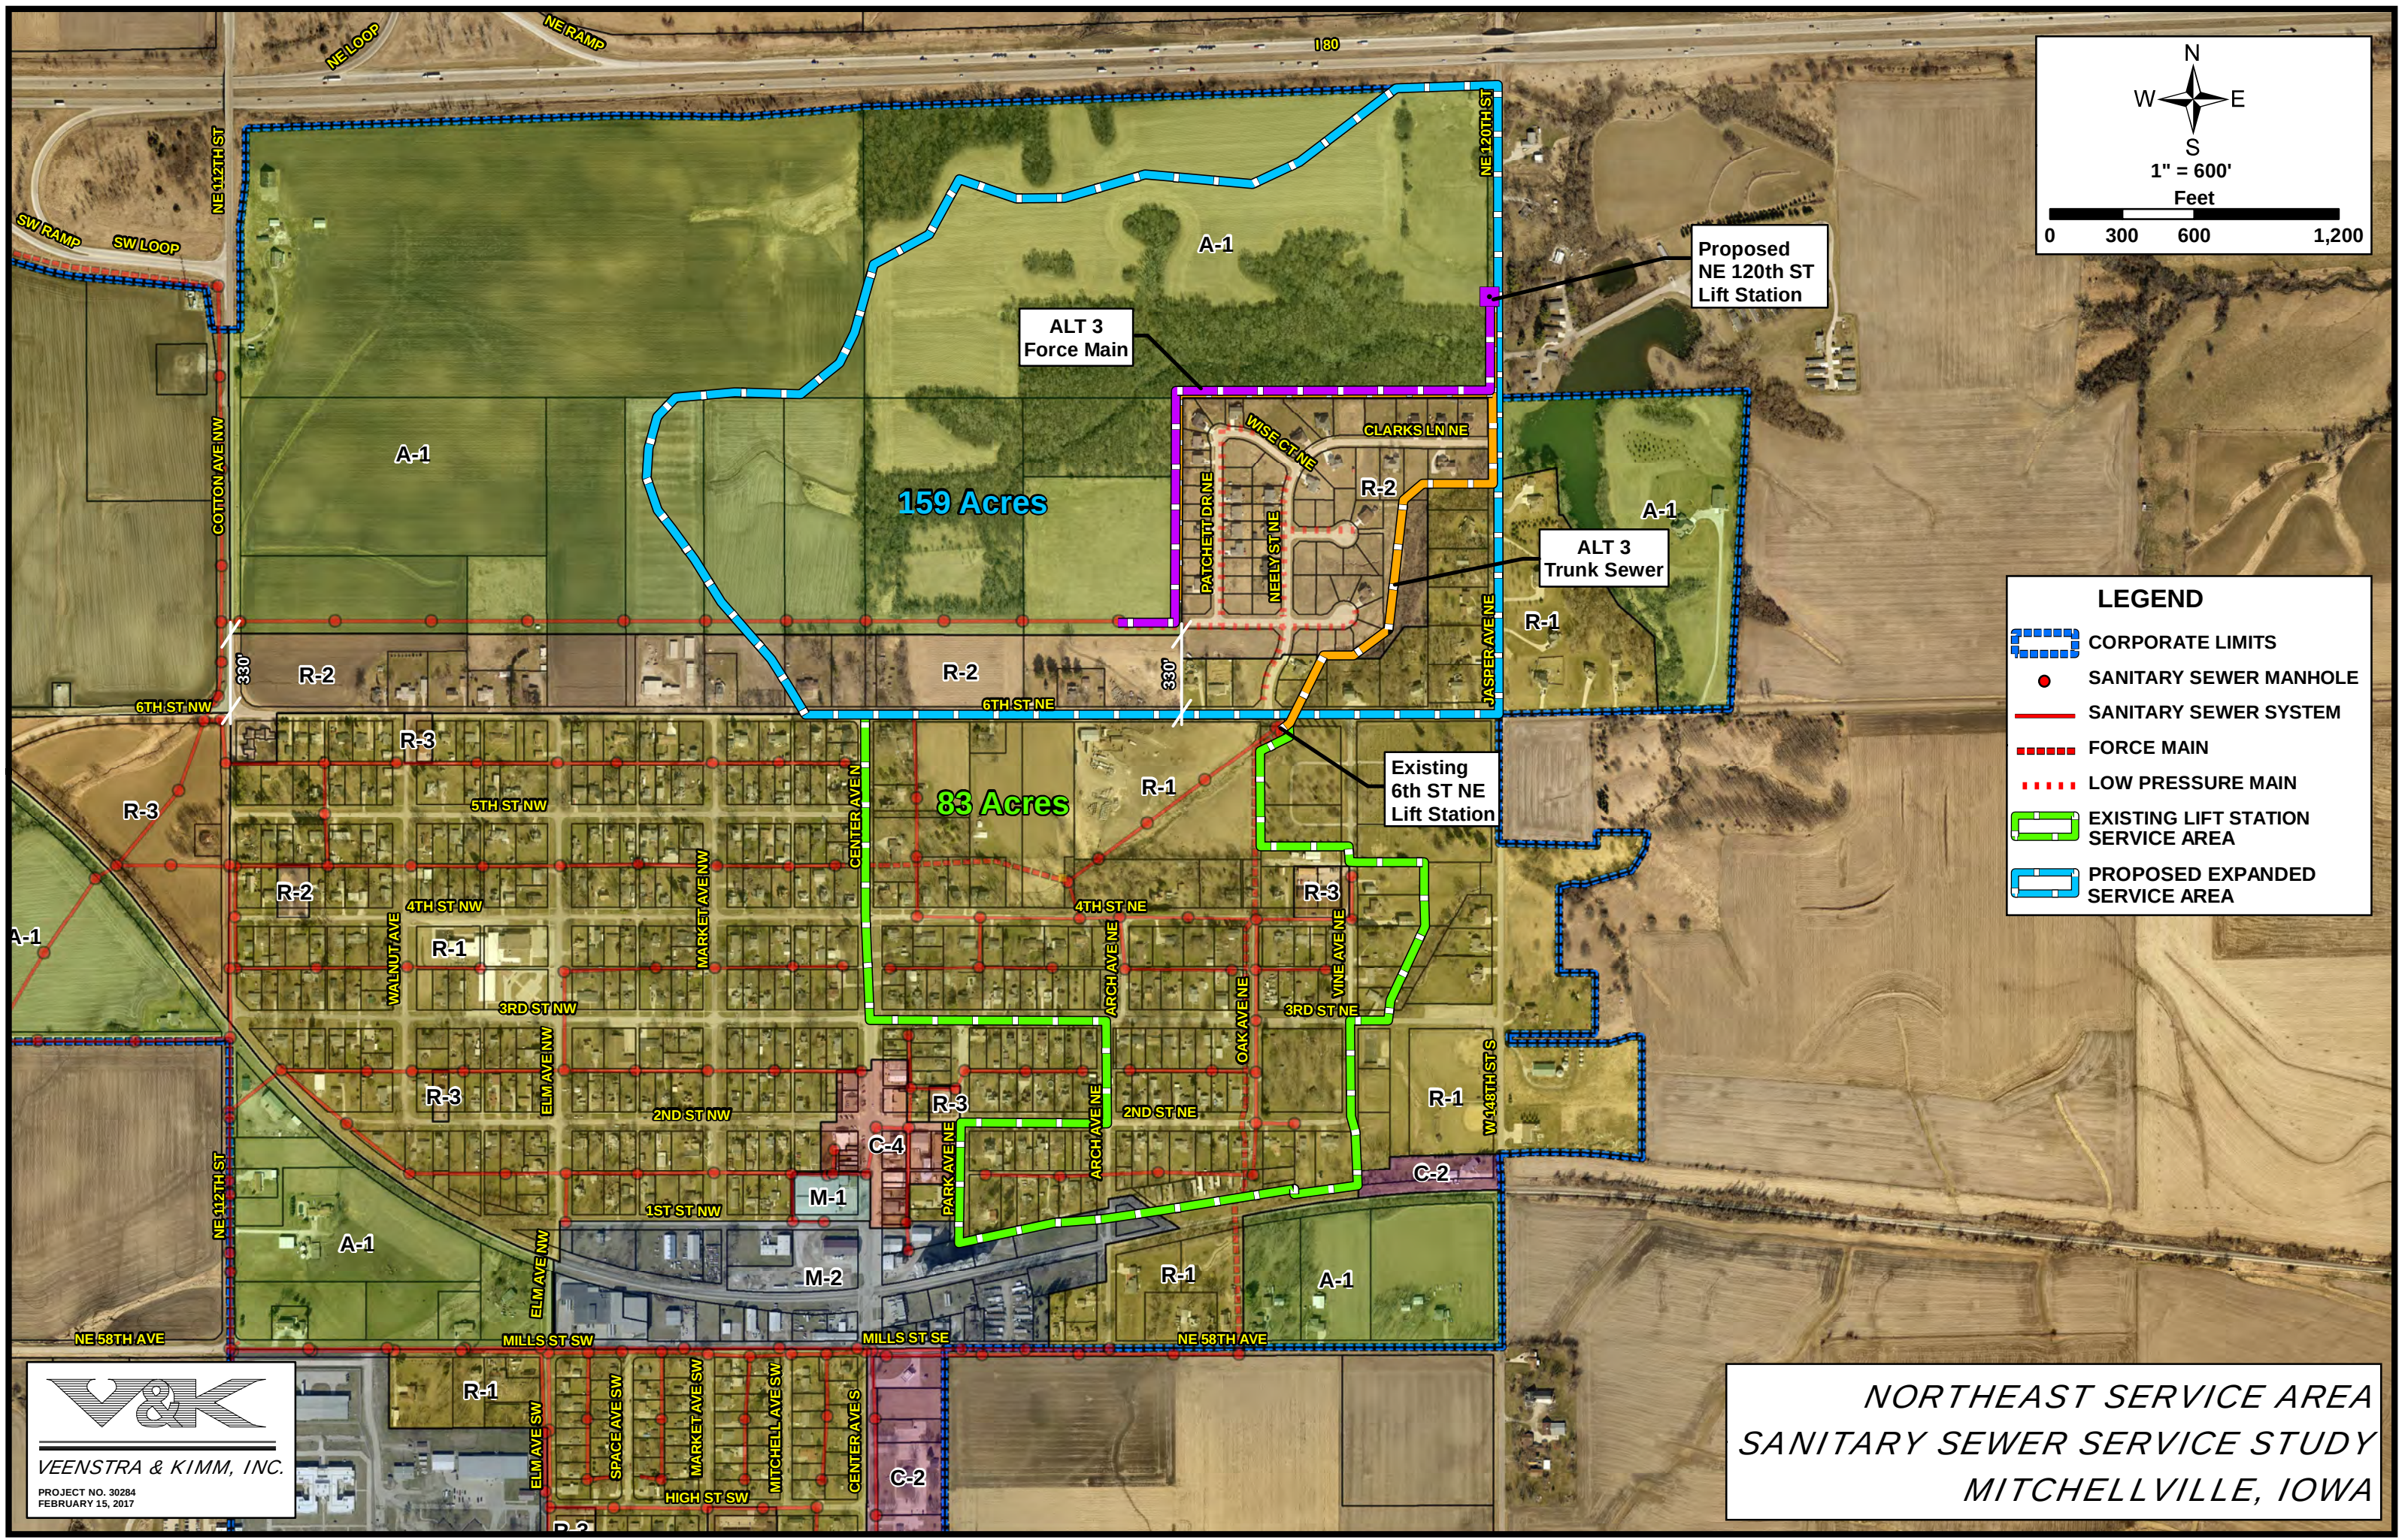


LEGEND

- CORPORATE LIMITS
- SANITARY SEWER MANHOLE
- SANITARY SEWER SYSTEM
- FORCE MAIN
- LOW PRESSURE MAIN
- EXISTING LIFT STATION SERVICE AREA
- PROPOSED EXPANDED SERVICE AREA