




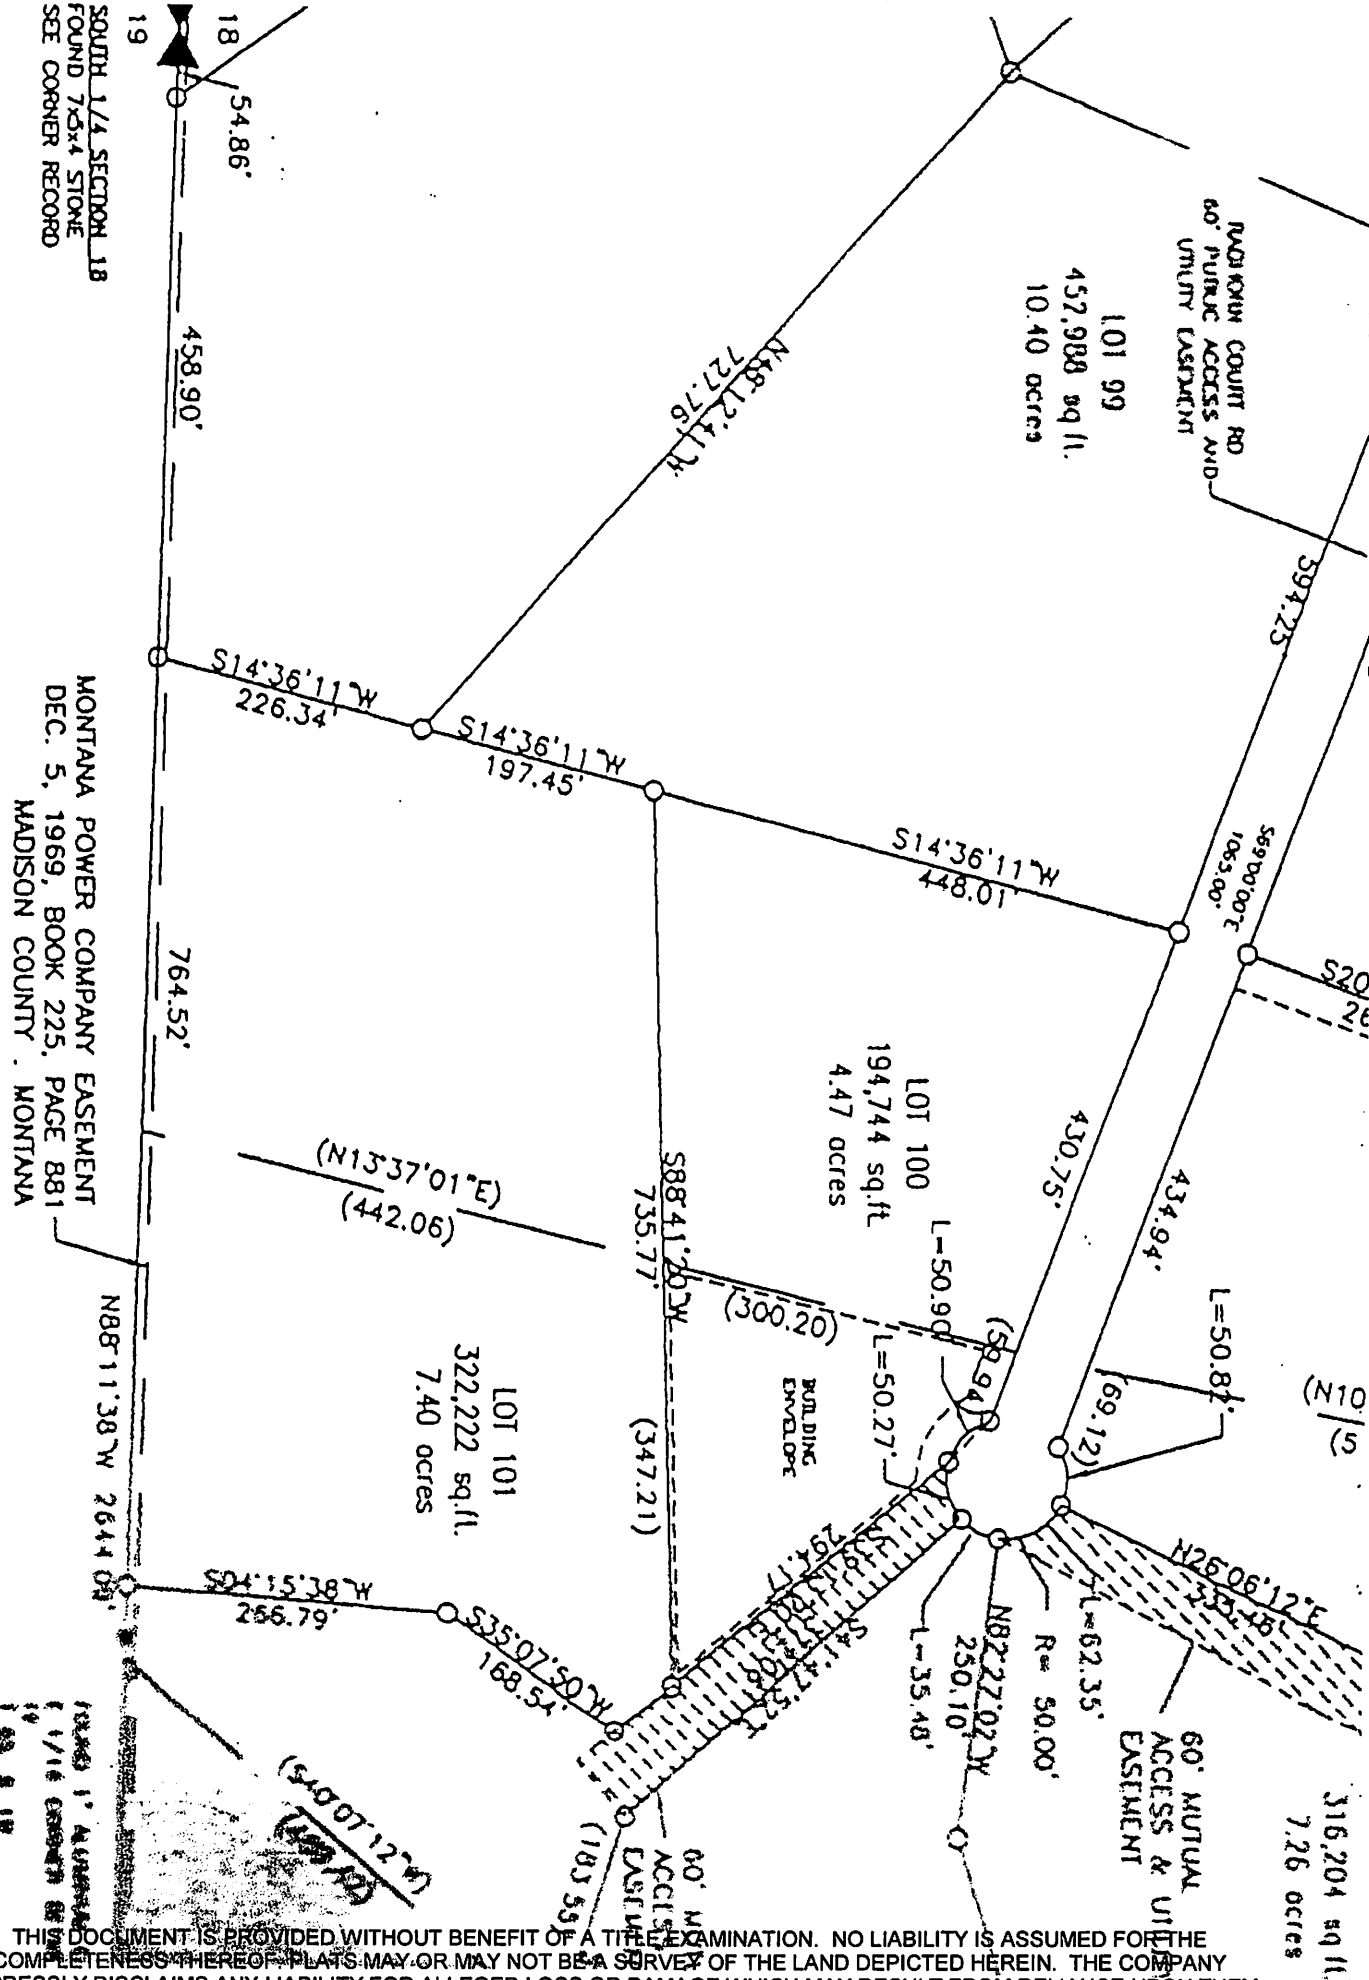

THIS DOCUMENT IS PROVIDED WITHOUT BENEFIT OF A TITLE EXAMINATION. NO LIABILITY IS ASSUMED FOR THE COMPLETENESS THEREOF. PLATS MAY OR MAY NOT BE A SURVEY OF THE LAND DEPICTED HEREIN. THE COMPANY EXPRESSLY DISCLAIMS ANY LIABILITY FOR ALLEGED LOSS OR DAMAGE WHICH MAY RESULT FROM RELIANCE UPON THEM.

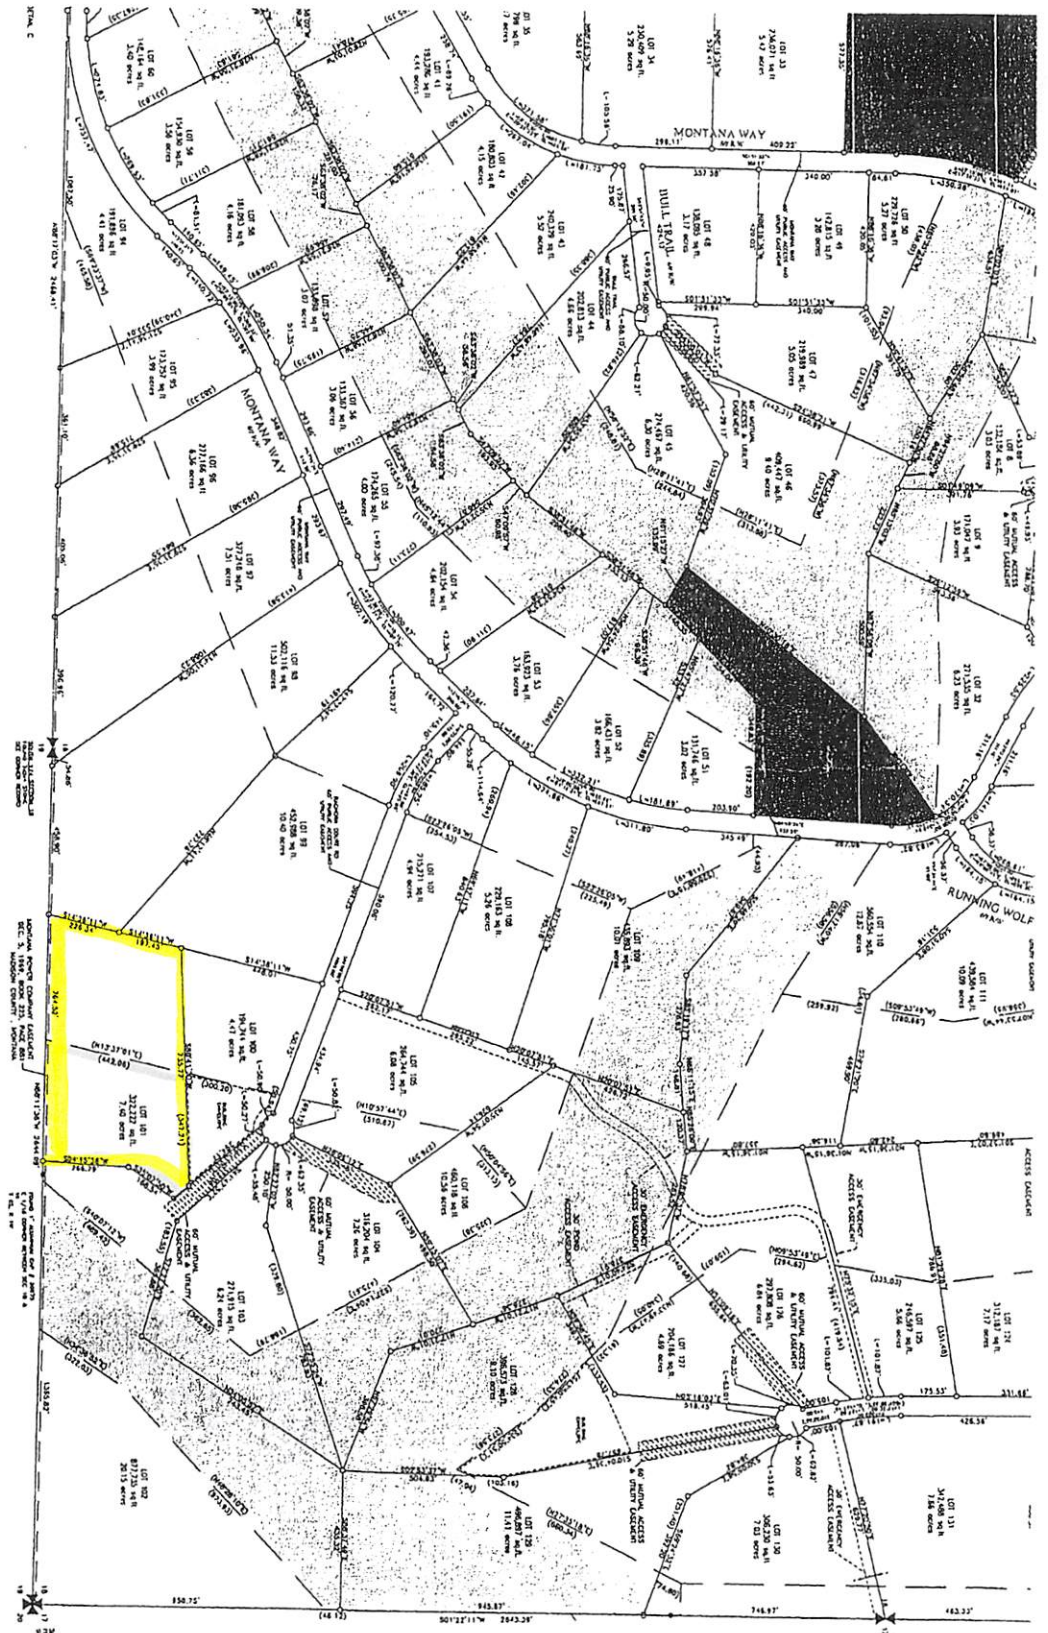


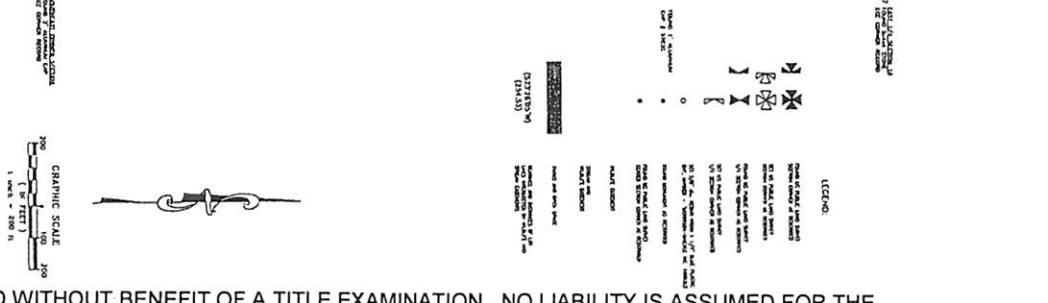

THIS DOCUMENT IS PROVIDED WITHOUT BENEFIT OF A TITLE EXAMINATION. NO LIABILITY IS ASSUMED FOR THE COMPLETENESS THEREOF. PLATS MAY OR MAY NOT BE A SURVEY OF THE LAND DEPICTED HEREIN. THE COMPANY EXPRESSLY DISCLAIMS ANY LIABILITY FOR ALLEGED LOSS OR DAMAGE WHICH MAY RESULT FROM RELIANCE UPON THEM.