


IN ACCORDANCE WITH HUD, FEDERAL INSURANCE  
ADMINISTRATION, FLOOD HAZARD BOUNDARY MAPS  
THIS PROPERTY IS NOT WITHIN A FLOOD  
HAZARD ZONE.  
REFERENCE HUD, FIA MAP NO. 0075C  
MAP DATE 1-6-74

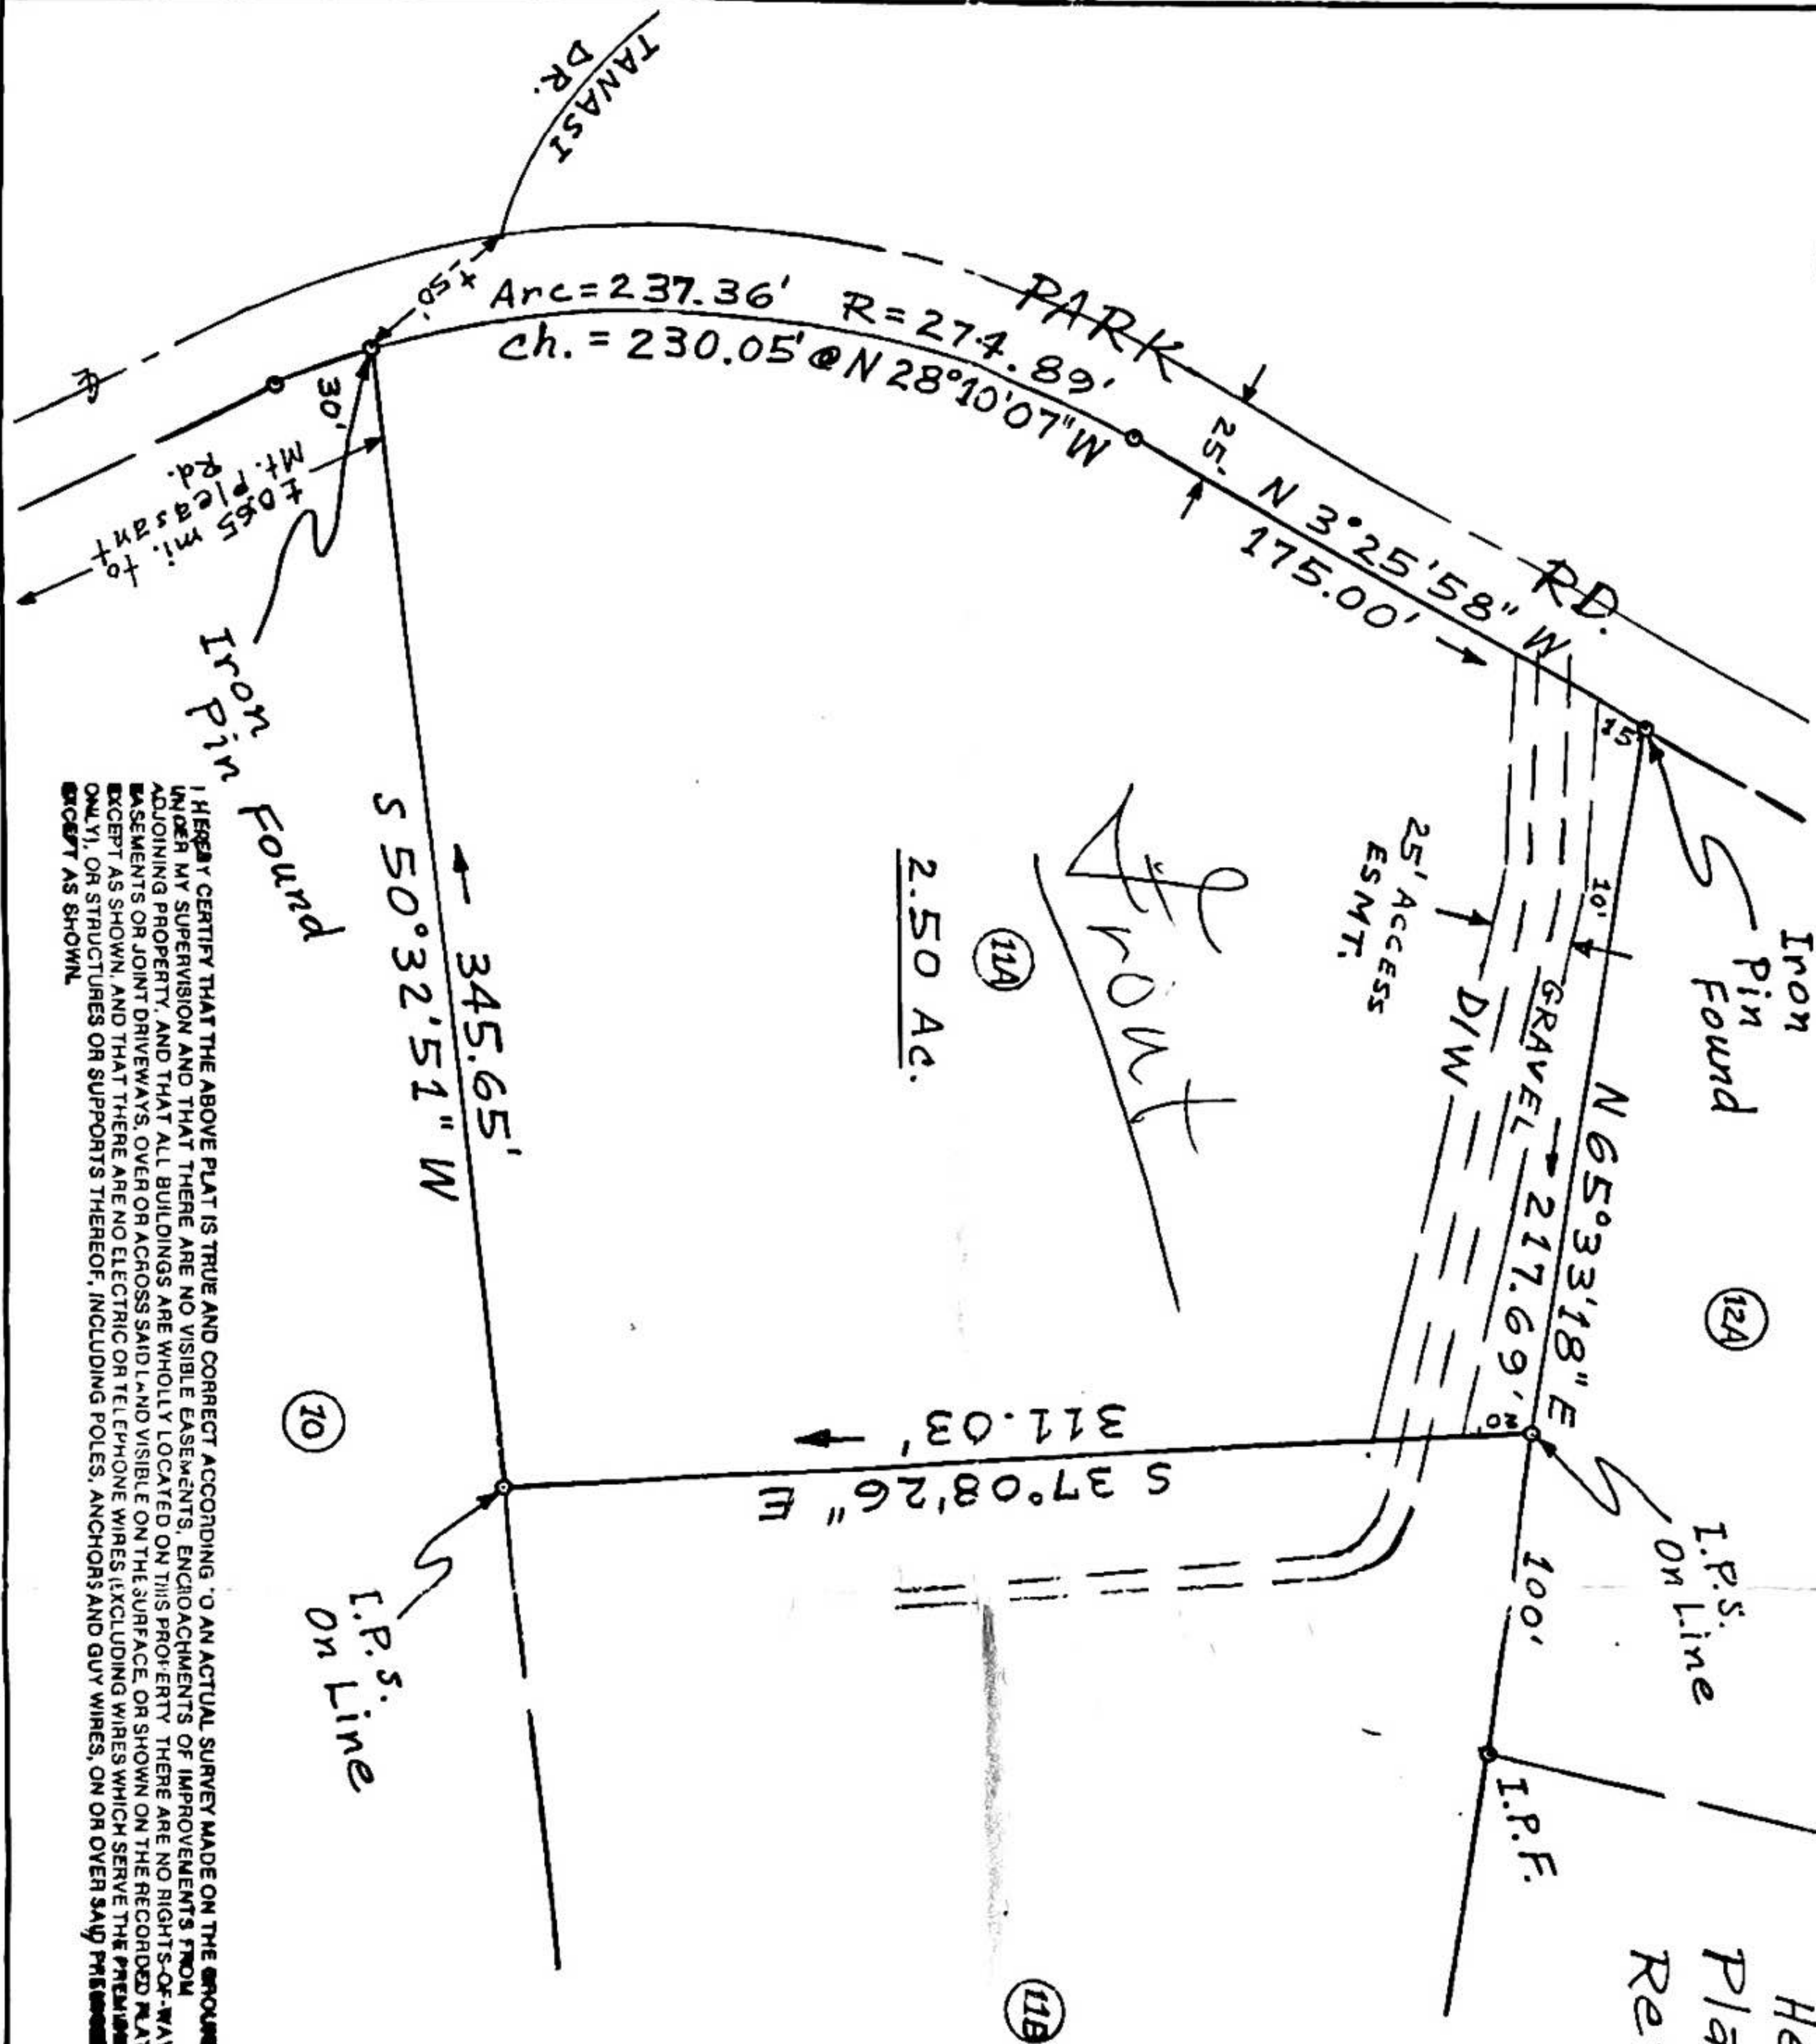

NOTE:  
North taken from dwg. of subd. for  
Henry Wagner by Mark V dtd. 11-14-89  
Plat found on Tax Map 3, Part of Par.  
Ref. Deed D-11-443<sup>2</sup>

I hereby certify that this is a category "2" survey & the ratio of precision of the unadjusted survey is not less than 1:7,500 as shown hereon.

SURVEY for MIKE ROWE & MONA ROWE			
SCALE: 1"=60'	APPROVED BY		
DATE: 3-16-98	GAM		DRAWN BY RDR
PLAT OF A 2.50 AC. SURVEY ON PARK RD. NORTH OF NORRIS IN THE 1st. CIVIL DIST. - ANDERSON CO., TN.			DRAWING NUMBER MKV-26-58
MCGREW ENGR. & SURVEYING			