

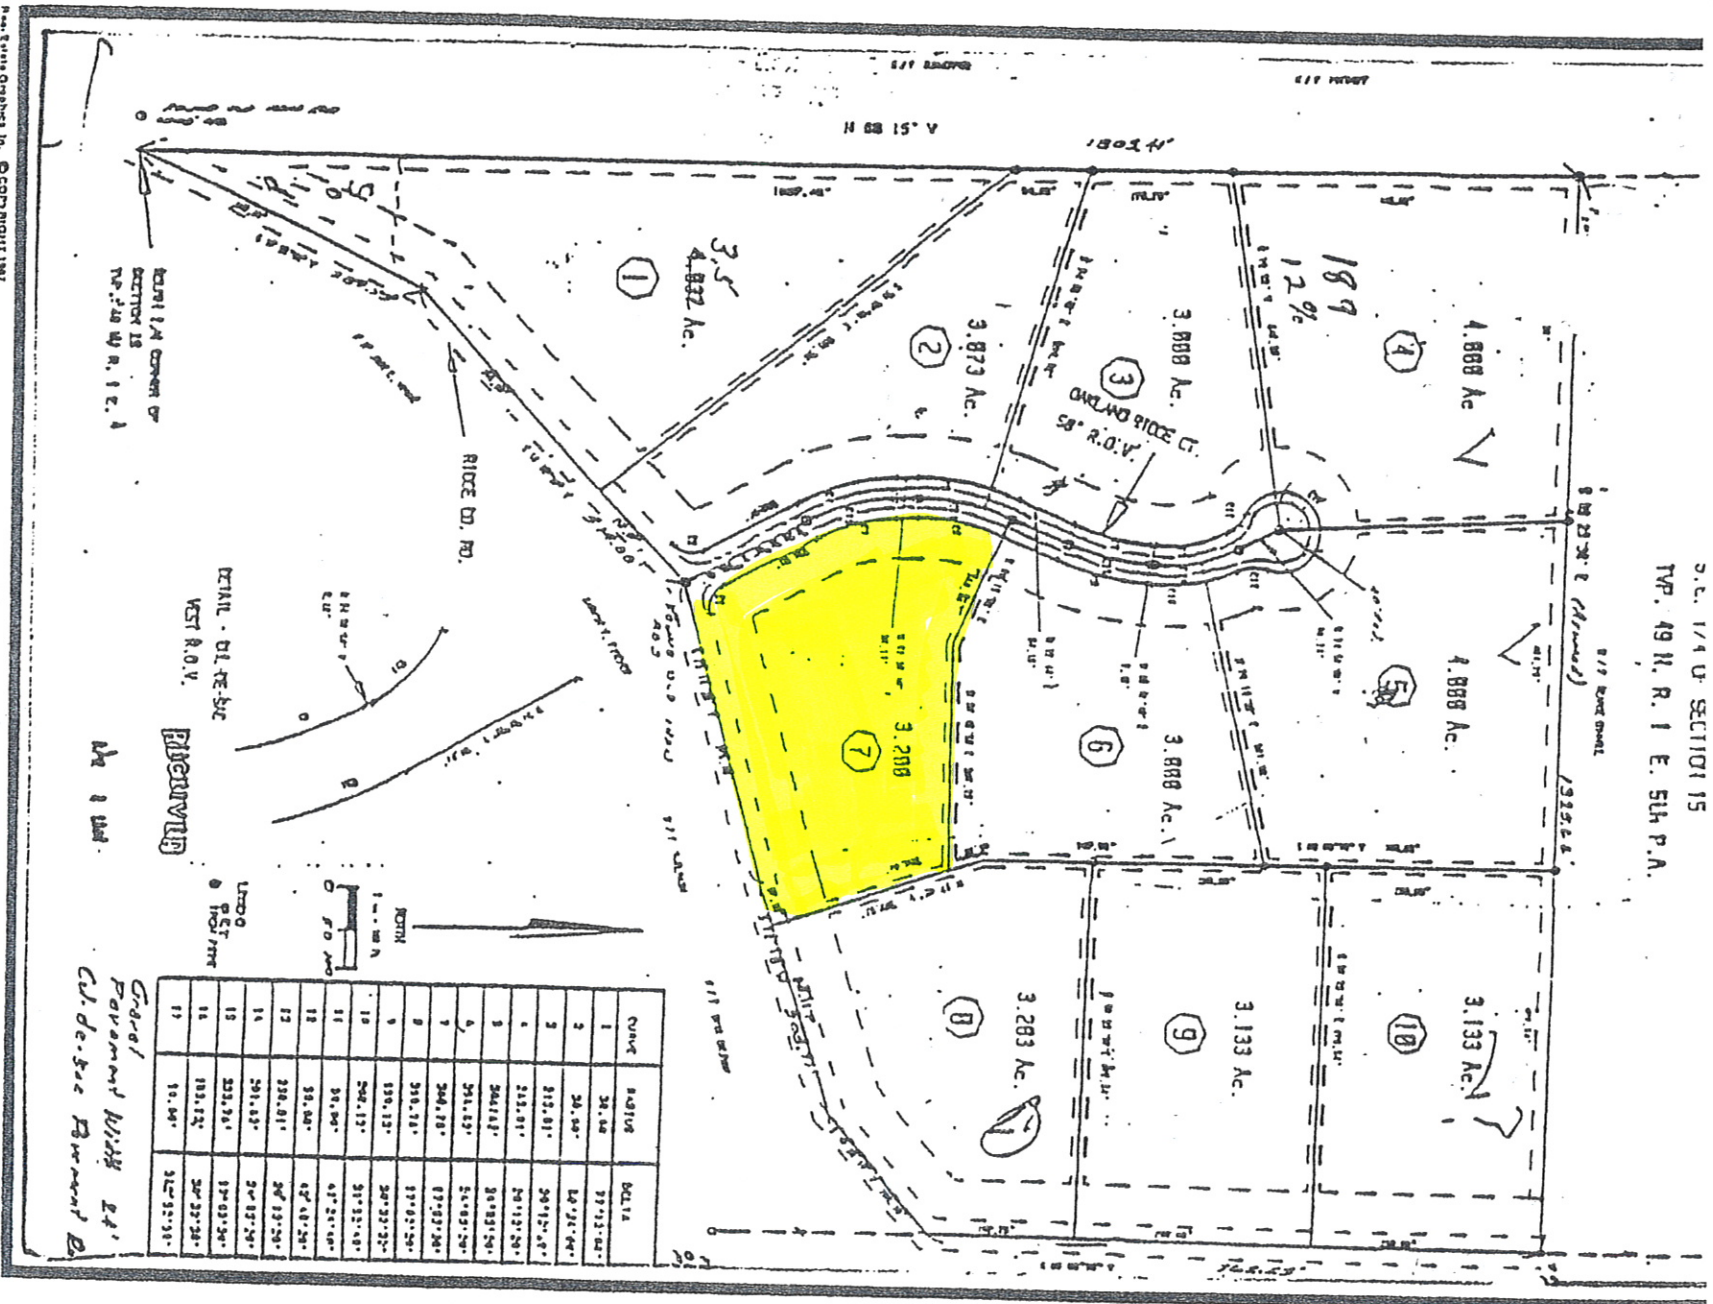
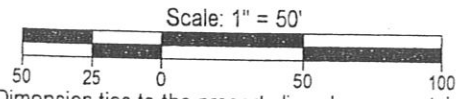


S.E. 1/4 SECTION 15
T4P. 49 N. R. 1 E. 5th P.A.

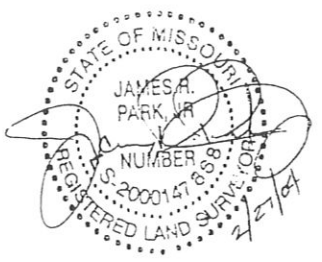

SUBDIVISION PLAT

LOT 7
 OAKLAND RIDGE ESTATES
 PART OF THE SOUTHEAST QUARTER OF SECTION 15
 TOWNSHIP 49 NORTH, RANGE 1 EAST,
 LINCOLN COUNTY, MISSOURI

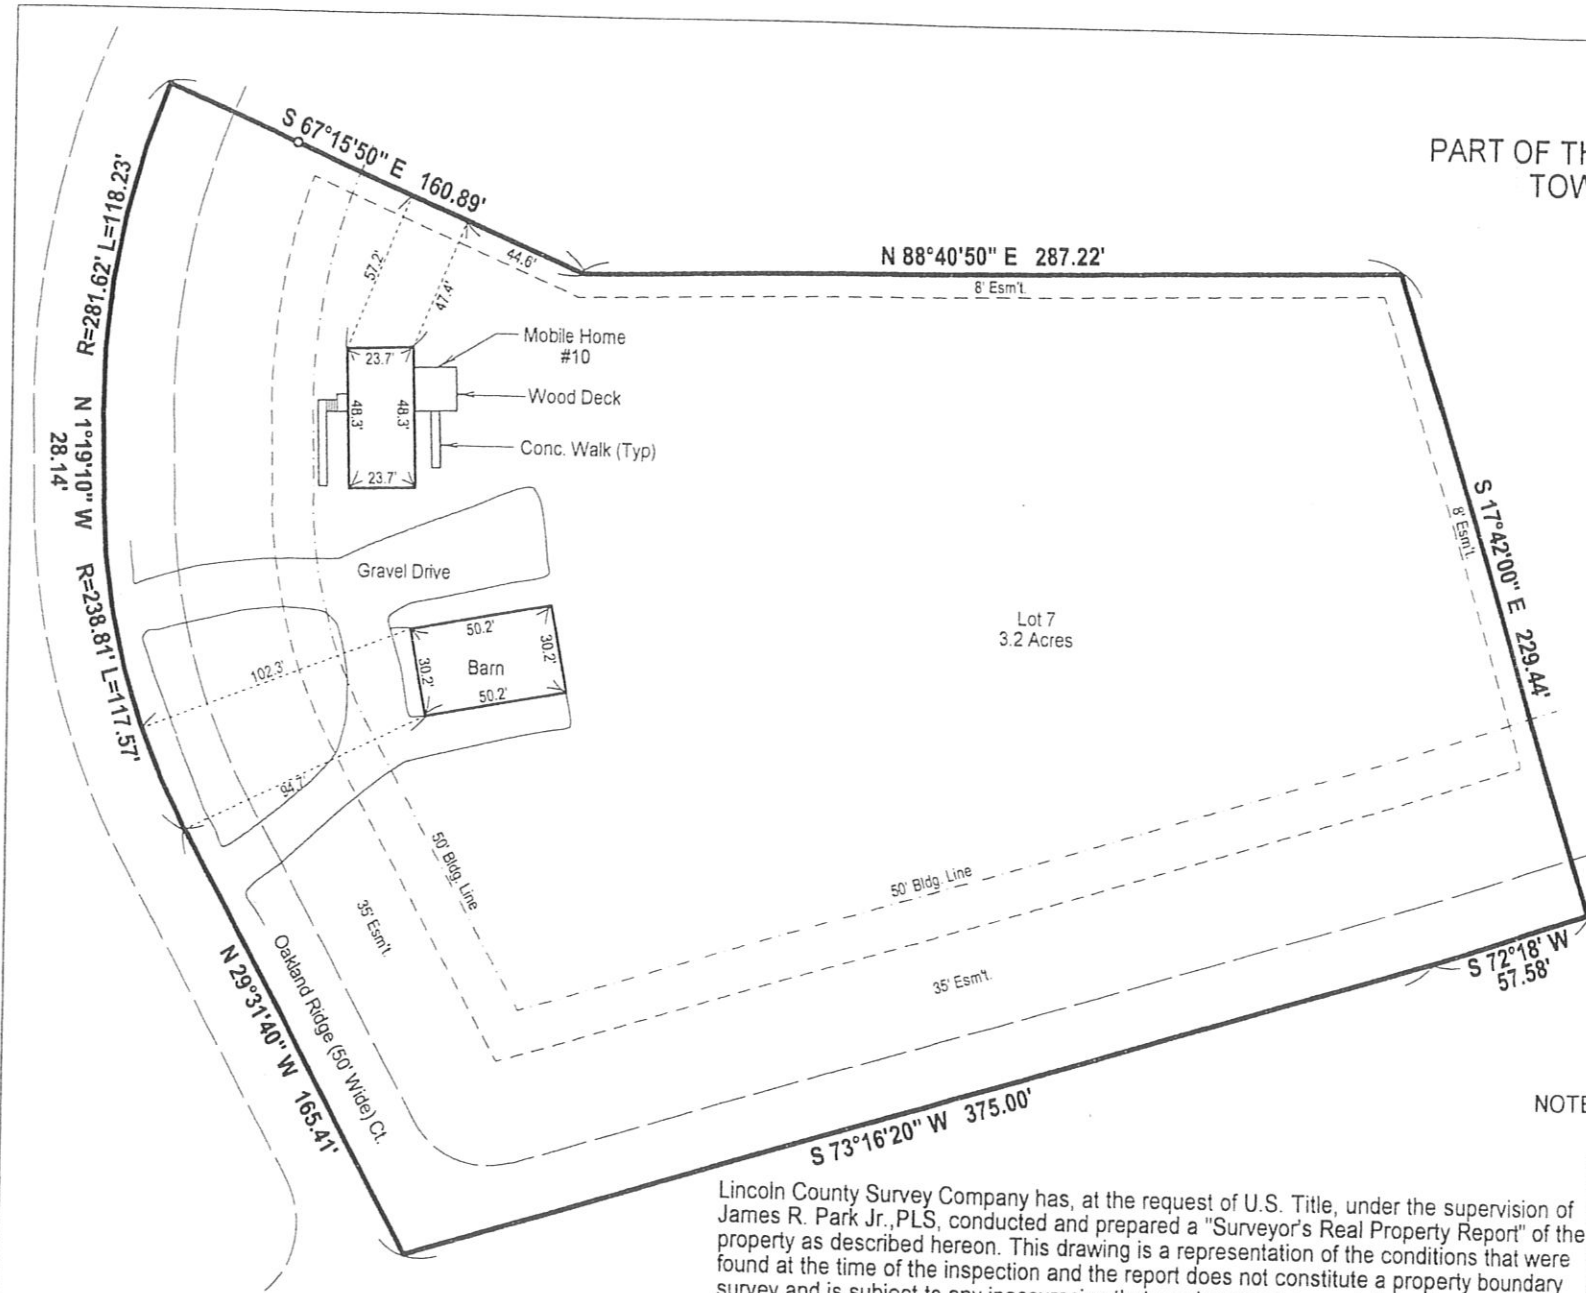

NOTE: Dimension ties to the property lines have a certainty of 1.0'.

Lincoln County Survey Company has, at the request of U.S. Title, under the supervision of James R. Park Jr., PLS, conducted and prepared a "Surveyor's Real Property Report" of the property as described hereon. This drawing is a representation of the conditions that were found at the time of the inspection and the report does not constitute a property boundary survey and is subject to any inaccuracies that a subsequent property boundary survey may disclose. No property corners were set, and the information shown on the drawing should not be used to construct any fence, structure or other improvements. The property dimensions shown are based upon unverified recorded or deed information. No warranty of any kind is extended to the present or future owner(s) or occupant(s) of subject property.

SURVEYOR'S REAL PROPERTY REPORT	
LINCOLN COUNTY SURVEY COMPANY P.O. BOX 419 TROY, MISSOURI 63379 PHONE: (636) 528-7868 FAX: (636) 528-7438	Date:
	Feb. 27, 2004
	Drawn:
	JRP
	Checked:
JRP	
Job No.	5-2359